


COLOR: WHITE BORDER & TEXT (RETROREFLECTIVE)
GREEN BACKGROUND (RETROREFLECTIVE)

MATERIAL: FLAT SHEET ALUMINUM WITH A
MINIMUM THICKNESS OF 0.125 INCH

LOCATION: VT. ROUTE 73
ROCHESTER:
STA R 190+29.0, LT - DOUBLE SIDED

NOTE: TWO 12" TOP MOUNTING BRACKETS REQUIRED TO
INSTALL SIGN ON POSTS. COSTS ASSOCIATED WITH
THIS BRACKET ARE INCIDENTAL TO THE SIGN POSTS.

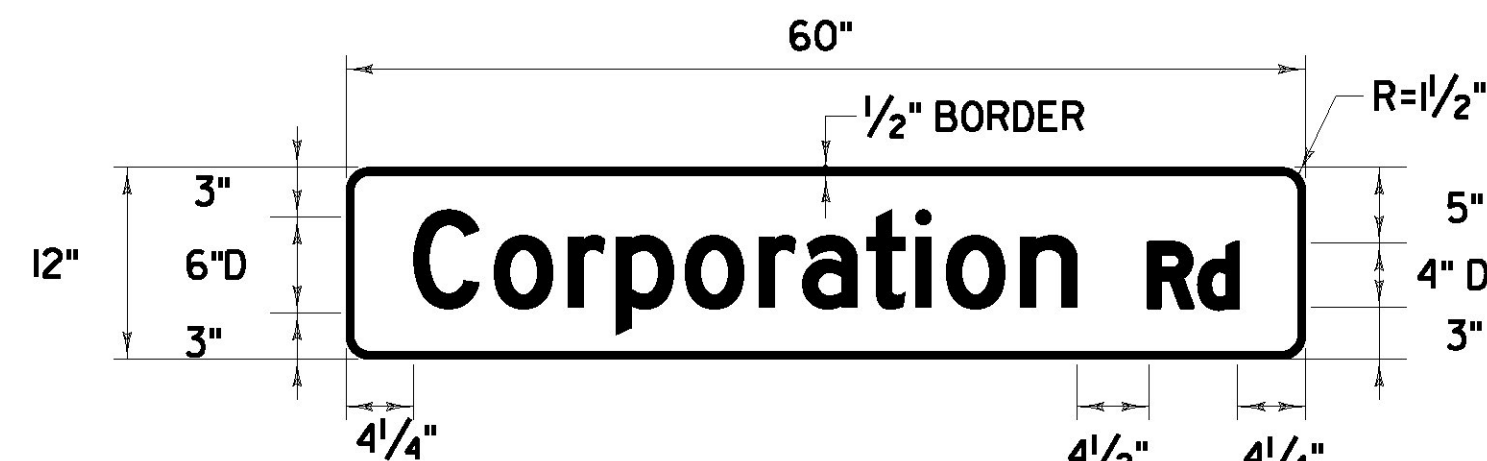


COLOR: WHITE BORDER & TEXT (RETROREFLECTIVE)
GREEN BACKGROUND (RETROREFLECTIVE)

MATERIAL: FLAT SHEET ALUMINUM WITH A
MINIMUM THICKNESS OF 0.125 INCH

LOCATION: VT. ROUTE 73
ROCHESTER:
STA R 341+10.0, RT - DOUBLE SIDED

NOTE: TWO 12" TOP MOUNTING BRACKETS REQUIRED TO
INSTALL SIGN ON POSTS. COSTS ASSOCIATED WITH
THIS BRACKET ARE INCIDENTAL TO THE SIGN
POSTS.

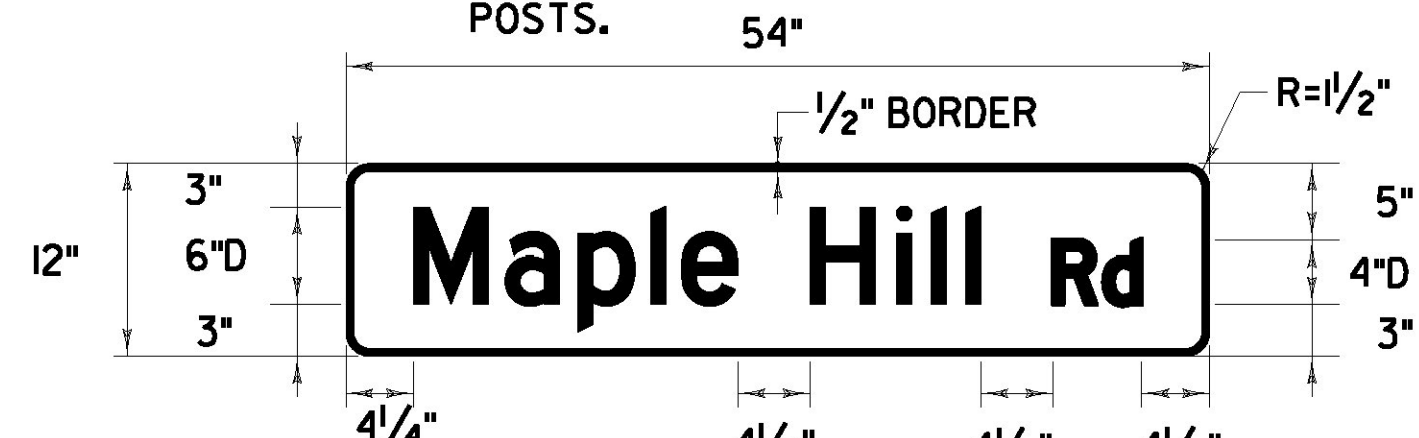


COLOR: WHITE BORDER & TEXT (RETROREFLECTIVE)
GREEN BACKGROUND (RETROREFLECTIVE)

MATERIAL: FLAT SHEET ALUMINUM WITH A
MINIMUM THICKNESS OF 0.125 INCH

LOCATION: VT. ROUTE 73
ROCHESTER:
STA R 385+75.0, LT - DOUBLE SIDED

NOTE: TWO 12" TOP MOUNTING BRACKETS REQUIRED TO
INSTALL SIGN ON POSTS. COSTS ASSOCIATED WITH
THIS BRACKET ARE INCIDENTAL TO THE SIGN
POSTS.

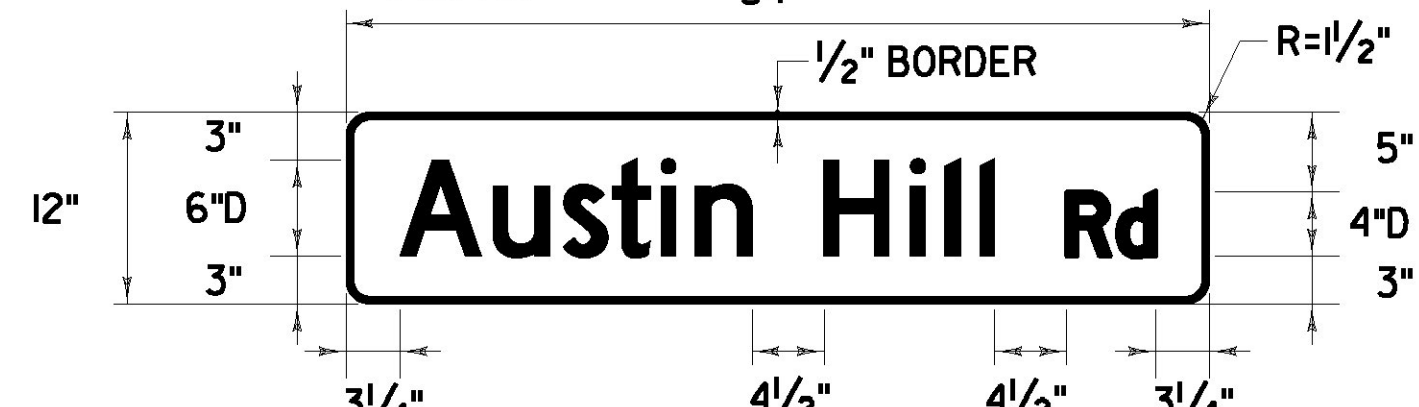


COLOR: WHITE BORDER & TEXT (RETROREFLECTIVE)
GREEN BACKGROUND (RETROREFLECTIVE)

MATERIAL: FLAT SHEET ALUMINUM WITH A
MINIMUM THICKNESS OF 0.125 INCH

LOCATION: VT. ROUTE 73
ROCHESTER:
STA R 396+73.0, LT - DOUBLE SIDED

NOTE: TWO 12" TOP MOUNTING BRACKETS REQUIRED TO
INSTALL SIGN ON POSTS. COSTS ASSOCIATED WITH
THIS BRACKET ARE INCIDENTAL TO THE SIGN POSTS.

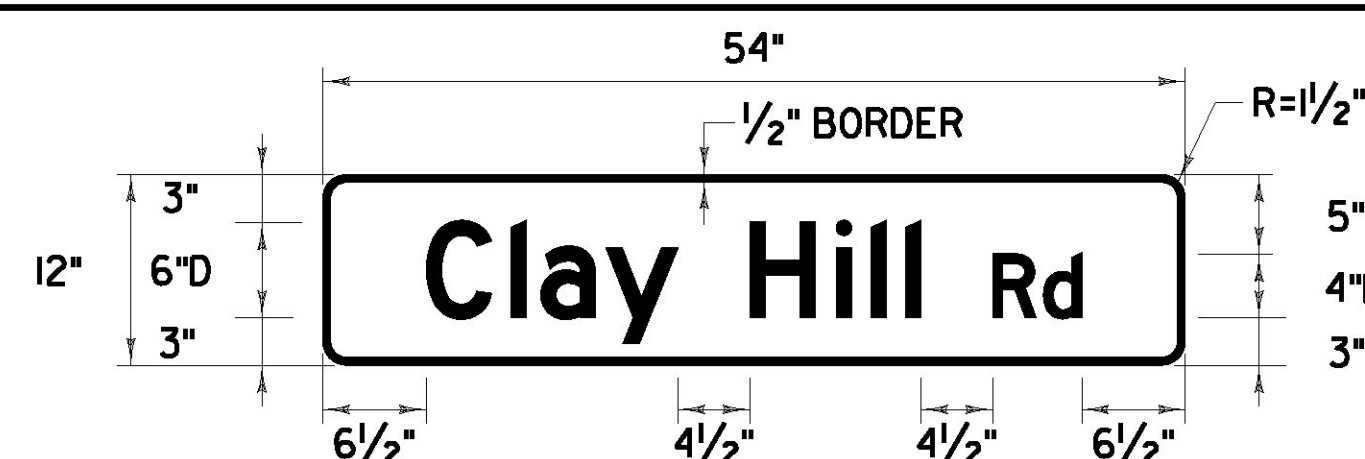


COLOR: WHITE BORDER & TEXT (RETROREFLECTIVE)
GREEN BACKGROUND (RETROREFLECTIVE)

MATERIAL: FLAT SHEET ALUMINUM WITH A
MINIMUM THICKNESS OF 0.125 INCH

LOCATION: VT. ROUTE 73
ROCHESTER:
STA R 438+75.0, LT - DOUBLE SIDED


NOTE: TWO 12" TOP MOUNTING BRACKETS REQUIRED TO
INSTALL SIGN ON POSTS. COSTS ASSOCIATED WITH
THIS BRACKET ARE INCIDENTAL TO THE SIGN POSTS.

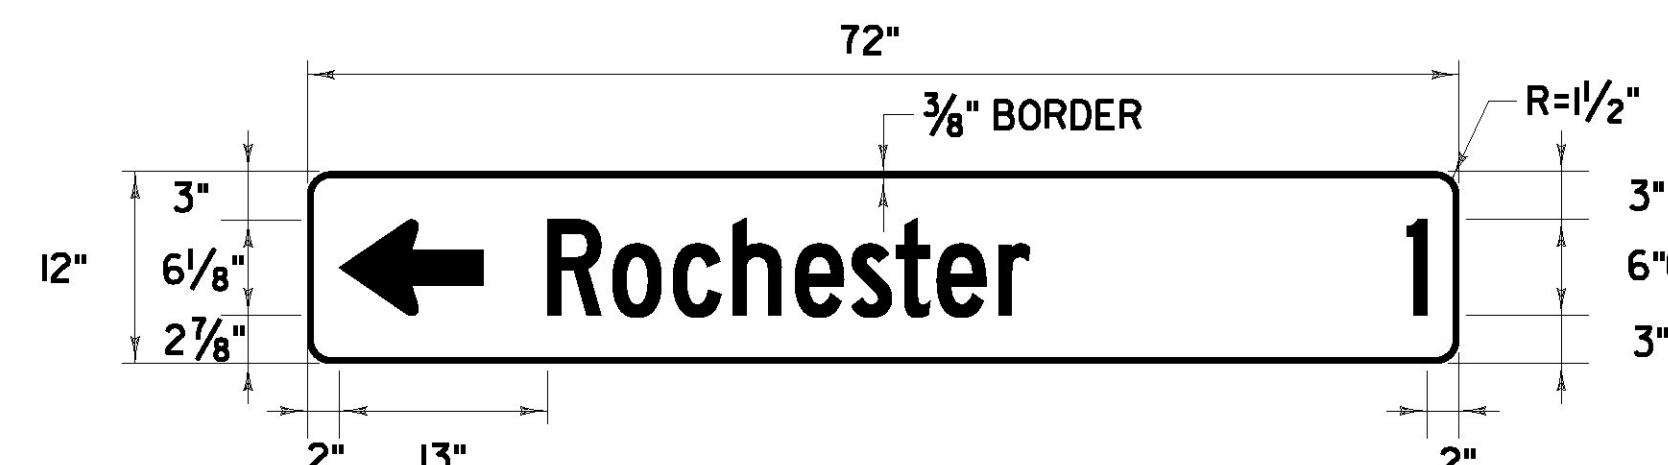

COLOR: WHITE BORDER & TEXT (RETROREFLECTIVE)
GREEN BACKGROUND (RETROREFLECTIVE)

MATERIAL: PER STANDARD T-93


LOCATION: VT. ROUTE 73
ROCHESTER:
STA 456+92.0, RT

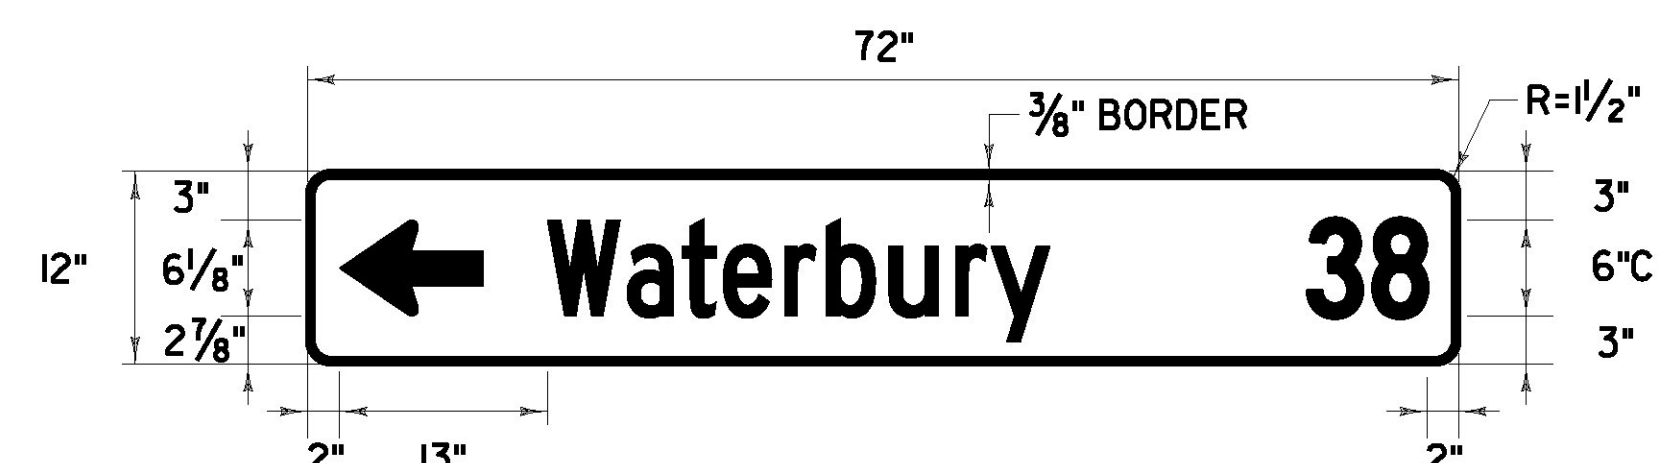

COLOR: WHITE BORDER & TEXT (RETROREFLECTIVE)
GREEN BACKGROUND (RETROREFLECTIVE)

MATERIAL: PER STANDARD T-93


LOCATION: VT. ROUTE 73
ROCHESTER:
STA R 456+92.0, RT

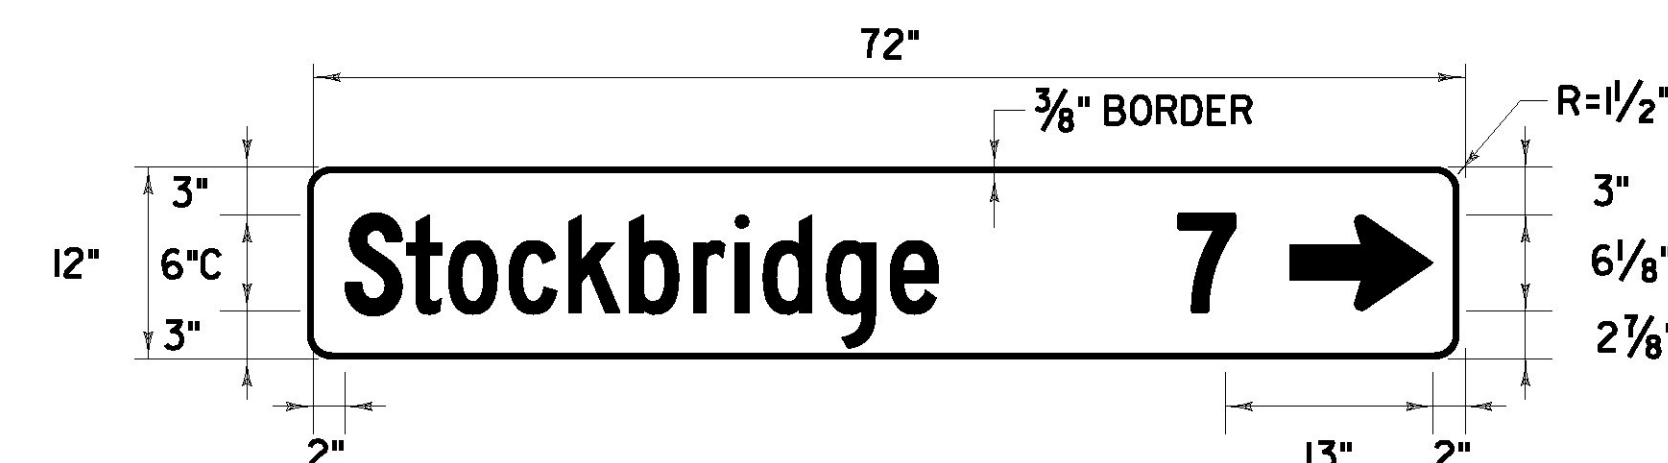

COLOR: WHITE BORDER & TEXT (RETROREFLECTIVE)
GREEN BACKGROUND (RETROREFLECTIVE)

MATERIAL: PER STANDARD T-93


LOCATION: VT. ROUTE 73
ROCHESTER:
STA R 456+92.0, RT

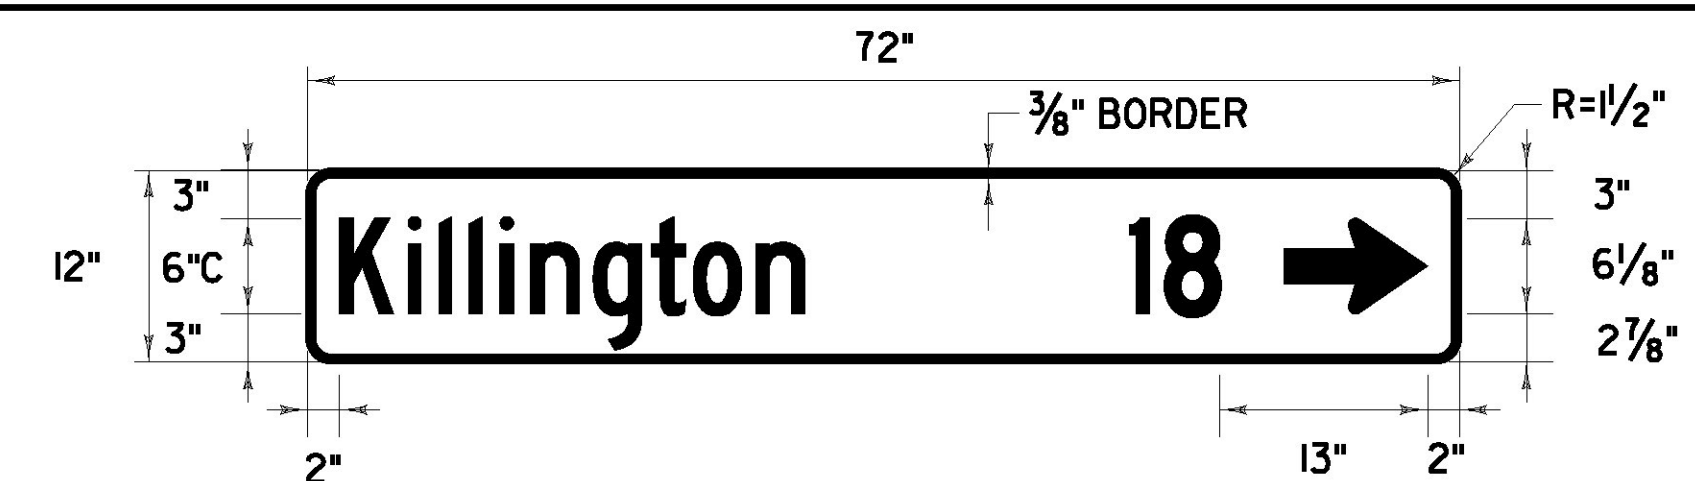

COLOR: WHITE BORDER & TEXT (RETROREFLECTIVE)
GREEN BACKGROUND (RETROREFLECTIVE)

MATERIAL: PER STANDARD T-93


LOCATION: VT. ROUTE 73
ROCHESTER:
STA R 456+92.0, RT

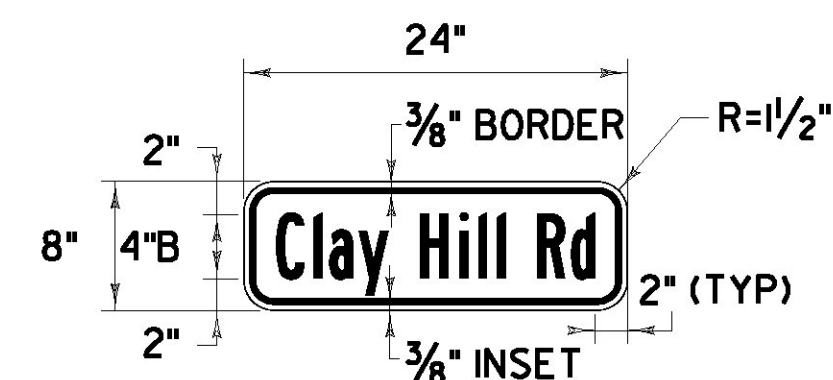

COLOR: BLACK BORDER & TEXT
YELLOW BACKGROUND (RETROREFLECTIVE)

MATERIAL: FLAT SHEET ALUMINUM WITH A
MINIMUM THICKNESS OF 0.080"


LOCATION: VT. ROUTE 73
ROCHESTER:
STA R 436+50.0, RT

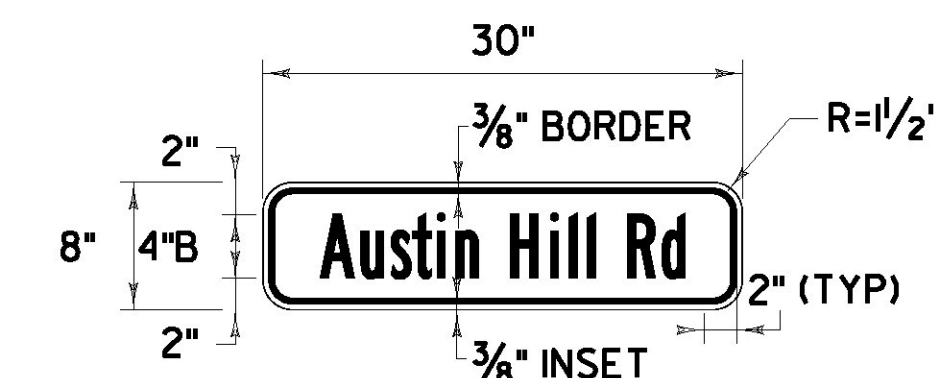


COLOR: BLACK BORDER & TEXT
YELLOW BACKGROUND (RETROREFLECTIVE)

MATERIAL: FLAT SHEET ALUMINUM WITH A
MINIMUM THICKNESS OF 0.080"

LOCATION: VT. ROUTE 73
ROCHESTER:
STA R 393+75.0, RT
STA R 401+78.0, LT

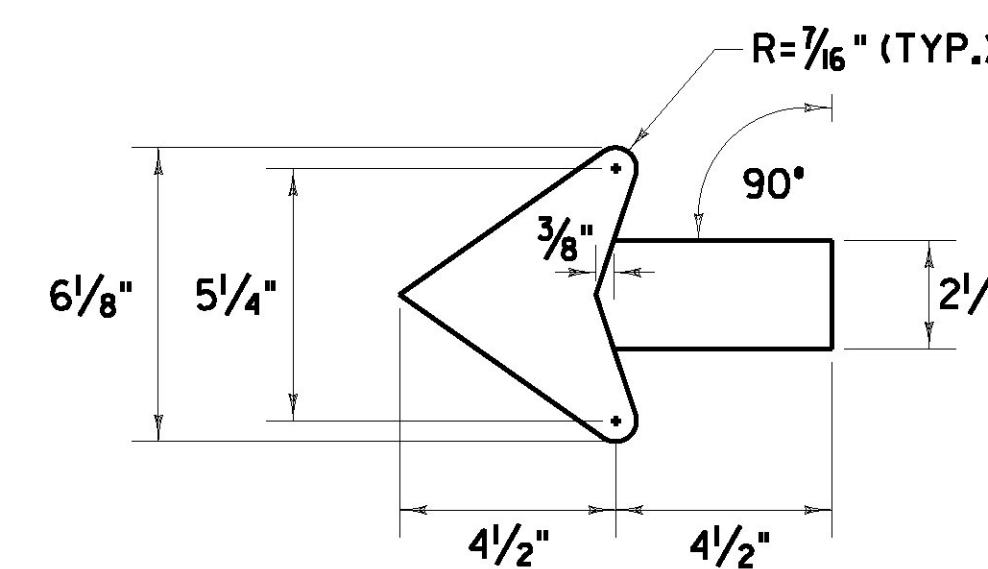

ARROW DETAIL

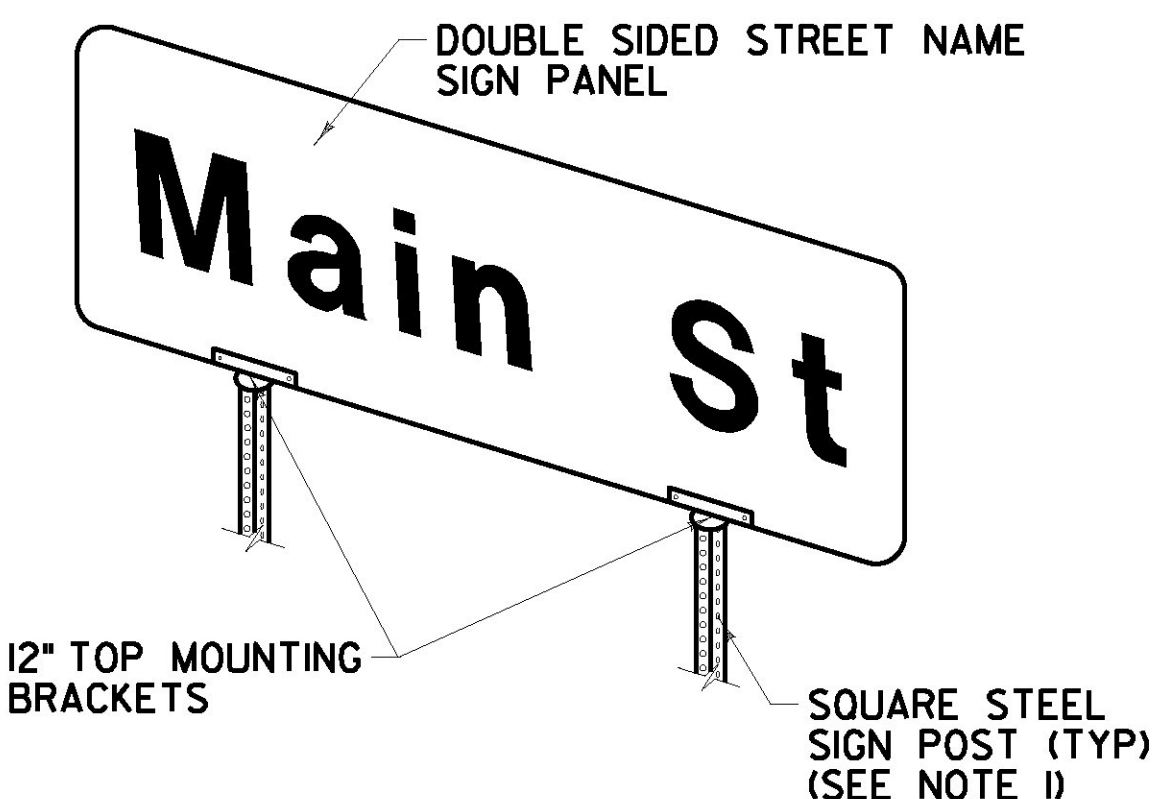

TWO POST STREET NAME SIGN INSTALLATION
FOR STREET NAME > 42"

NOTE:

1. SEE VAOT STD T-45 FOR SQUARE STEEL SIGN
POST DETAILS & POST SPACING REQUIREMENTS.

PROJECT NAME: ROCHESTER	
PROJECT NUMBER: ER STP 0162(21)	
FILE NAME: z13cl76sds01.dgn	PLOT DATE: 1/11/2017
PROJECT LEADER: D. GOZALKOWSKI	DRAWN BY: J. HEALD
DESIGNED BY: J. OLSEN	CHECKED BY: J. SHIELDS
TRAFFIC SIGN DETAIL SHEET #1	SHEET 123 OF 360

NOT TO SCALE

