


**CURVE #11**



**CURVE #12**

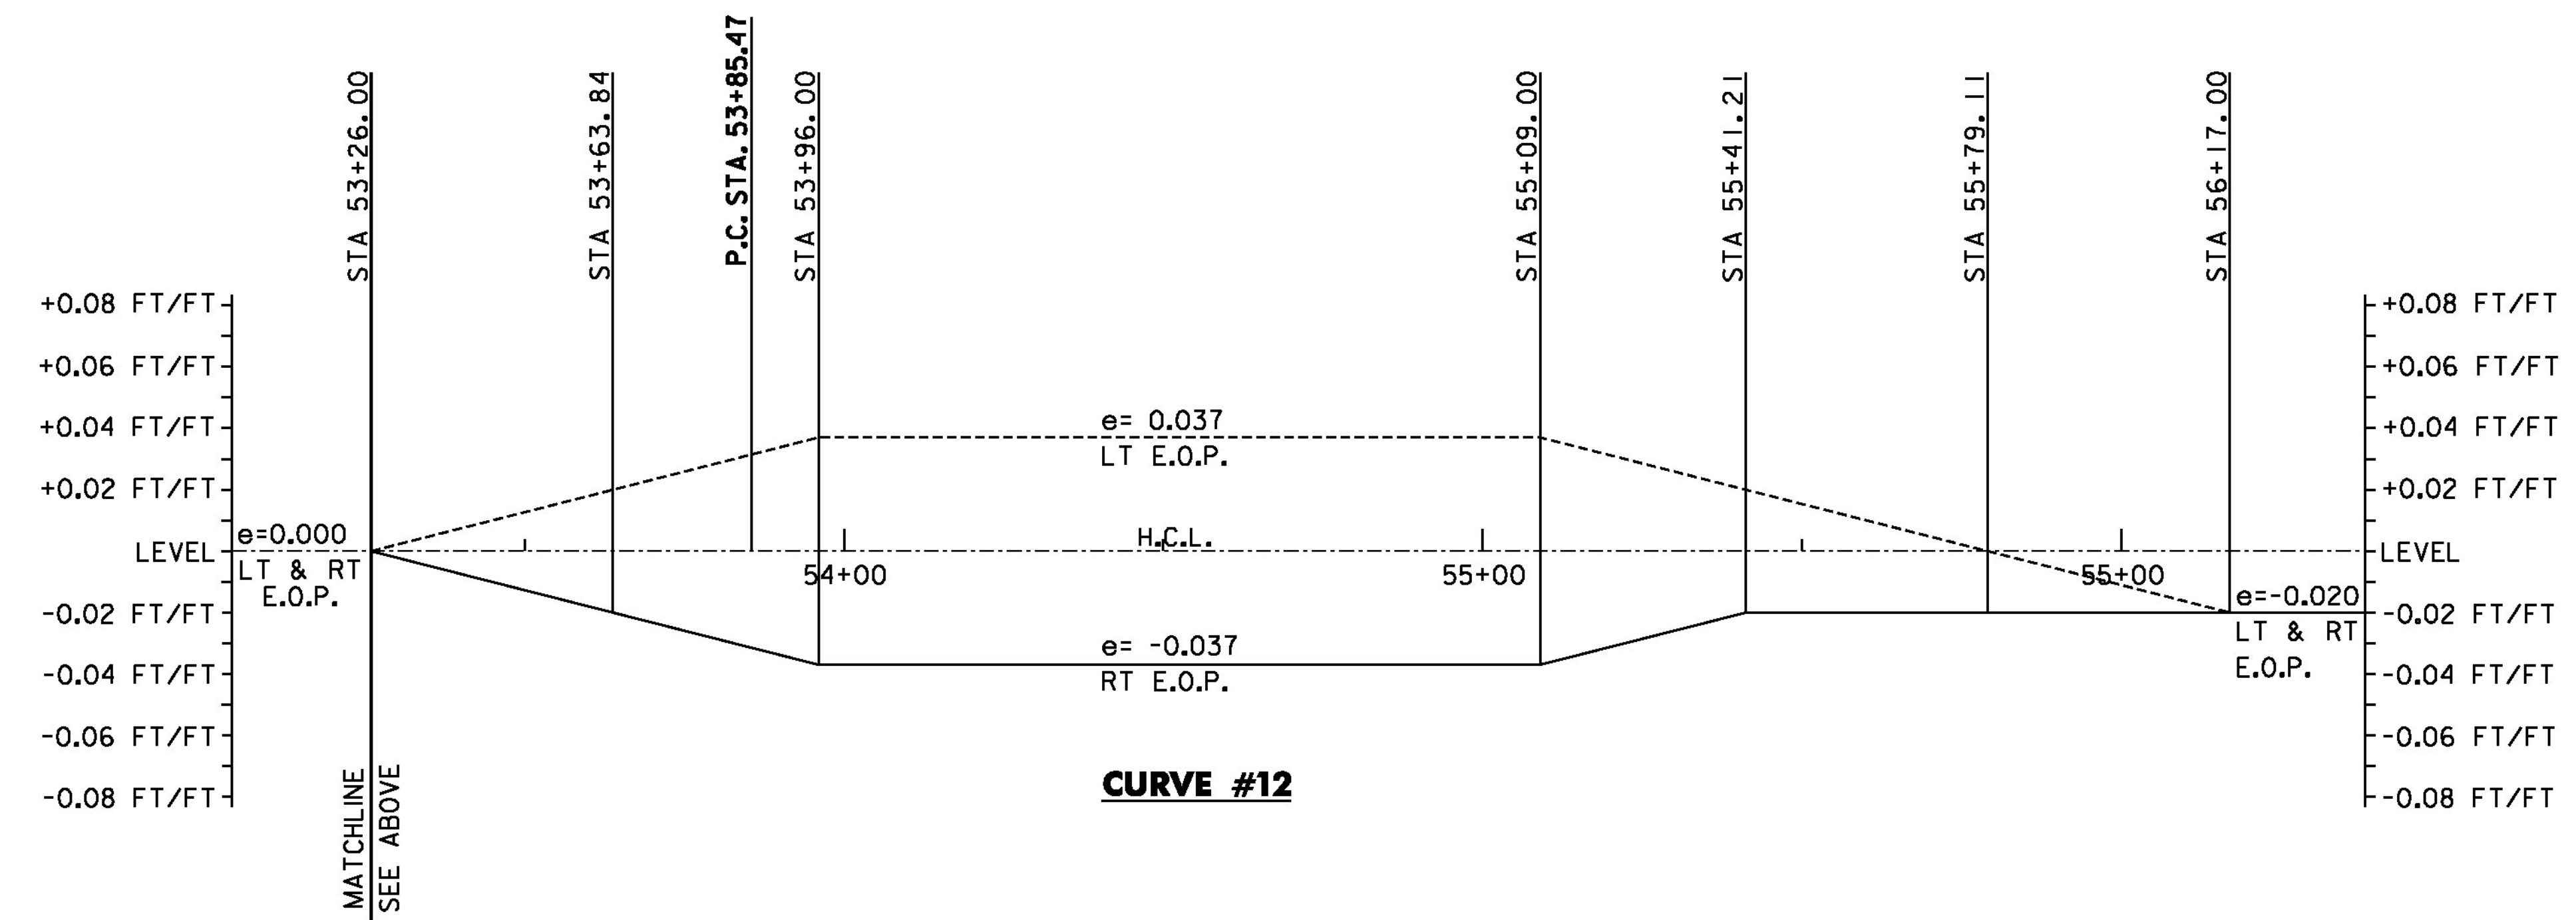

PROJECT NAME:	RANDOLPH-ROXBURY
PROJECT NUMBER:	ER STP 0187(II)
FILE NAME:	z13c182sup.dgn
PROJECT LEADER:	M. FOISY
DESIGNED BY:	I. MAYNARD
<b>BANKING DIAGRAM SHEET 3</b>	
PLOT DATE:	11/17/2014
DRAWN BY:	G. BURGMEIER
CHECKED BY:	M. FOISY
SHEET	152 OF 545