

RECLAIM TYPICAL SECTION (SEGMENT 1)


ROXBURY

STA. 38+33	-	49+00	(BR#17 APPROACH)
STA. 40+35	-	119+15	(BR#20 APPROACH) 119+75
STA. 51+75	-	151+17	(BR#21 APPROACH) 151+75
STA. 121+97	-	230+28	(BR#26 APPROACH-END SEGMENT 1)

RECLAIM TYPICAL SECTION (SEGMENT 1)

STEP	DESCRIPTION	PAYMENT ITEM(S)
1	REPLACE CULVERTS AS INDICATED ON CULVERT AND STRUCTURE INVENTORY SHEET. (SEE SHEET 30)	ITEM 204.20 TRENCH EXCAVATION OF EARTH ITEM 301.28 SUBBASE OF CRUSHED GRAVEL, FINE GRADED OPTION BB ITEMS 601.0216, 601.0416, OR 601.0915 OPTION CC ITEMS 601.0226, 601.0426, OR 601.0920 OPTION DD ITEMS 601.0816, OR 601.2615
2	COLD PLANE EXISTING BITUMINOUS CONCRETE PAVEMENT 4"	ITEM 210.10 COLD PLANING BITUMINOUS PAVEMENT
3	REPAIR EXISTING SHOULDERS AS DIRECTED BY THE ENGINEER	ITEM 301.28 SUBBASE OF CRUSHED GRAVEL, FINE GRADED
4	RECLAIM EXISTING ROAD BED AS SHOWN IN TYPICAL SECTION. (SEE NOTE 8 ON SHEET 4)	ITEM 310.20 RECLAIMED STABILIZED BASE
5	CORRECT SUPERELEVATION DEFICIENCIES	ITEM 301.28 SUBBASE OF CRUSHED GRAVEL, FINE GRADED
6	PLACE 3 1/2" COLD MIXED RECYCLED BITUMINOUS PAVEMENT, PORTLAND CEMENT IN TWO 1 3/4" LIFTS	ITEM 900.675 SPECIAL PROVISION (COLD MIXED RECYCLED PAVEMENT, PORTLAND CEMENT) ITEM 900.680 SPECIAL PROVISION (PORTLAND CEMENT FOR COLD MIX RECYCLING) ITEM 900.680 SPECIAL PROVISION (AGGREGATE TO MEET COLD MIX GRADATION) ITEM 900.683 SPECIAL PROVISION (EMULSIFIED ASPHALT, COLD MIX WITH CEMENT)
7	APPLY TACK COAT, THEN PLACE 1/2" TYPE IVS LEVELING COURSE	ITEM 404.65 EMULSIFIED ASPHALT OR 900.680 SPECIAL PROVISION (EMULSIFIED ASPHALT) (RS-IH OR CRS-IH) ITEM 490.30 SUPERPAVE BITUMINOUS CONCRETE PAVEMENT
8	APPLY TACK COAT, THEN PLACE 1 1/2" TYPE IVS WEARING COURSE	ITEM 404.65 EMULSIFIED ASPHALT OR 900.680 SPECIAL PROVISION (EMULSIFIED ASPHALT) (RS-IH OR CRS-IH) ITEM 490.30 SUPERPAVE BITUMINOUS CONCRETE PAVEMENT

NOTE: THIS LIST OF PROCEDURES FOR REHABILITATING THE EXISTING ROADBED ARE PRESENTED FOR INFORMATIONAL PURPOSES ONLY AND SHALL NOT BE CONSIDERED ALL INCLUSIVE. THE CONTRACTOR SHALL PREPARE THEIR OWN SCHEDULE OF OPERATIONS TO COMPLETE THE PROPOSED WORK UTILIZING THE APPROPRIATE PAY ITEMS AS SHOWN IN THE PLANS OR AS DIRECTED BY THE ENGINEER.

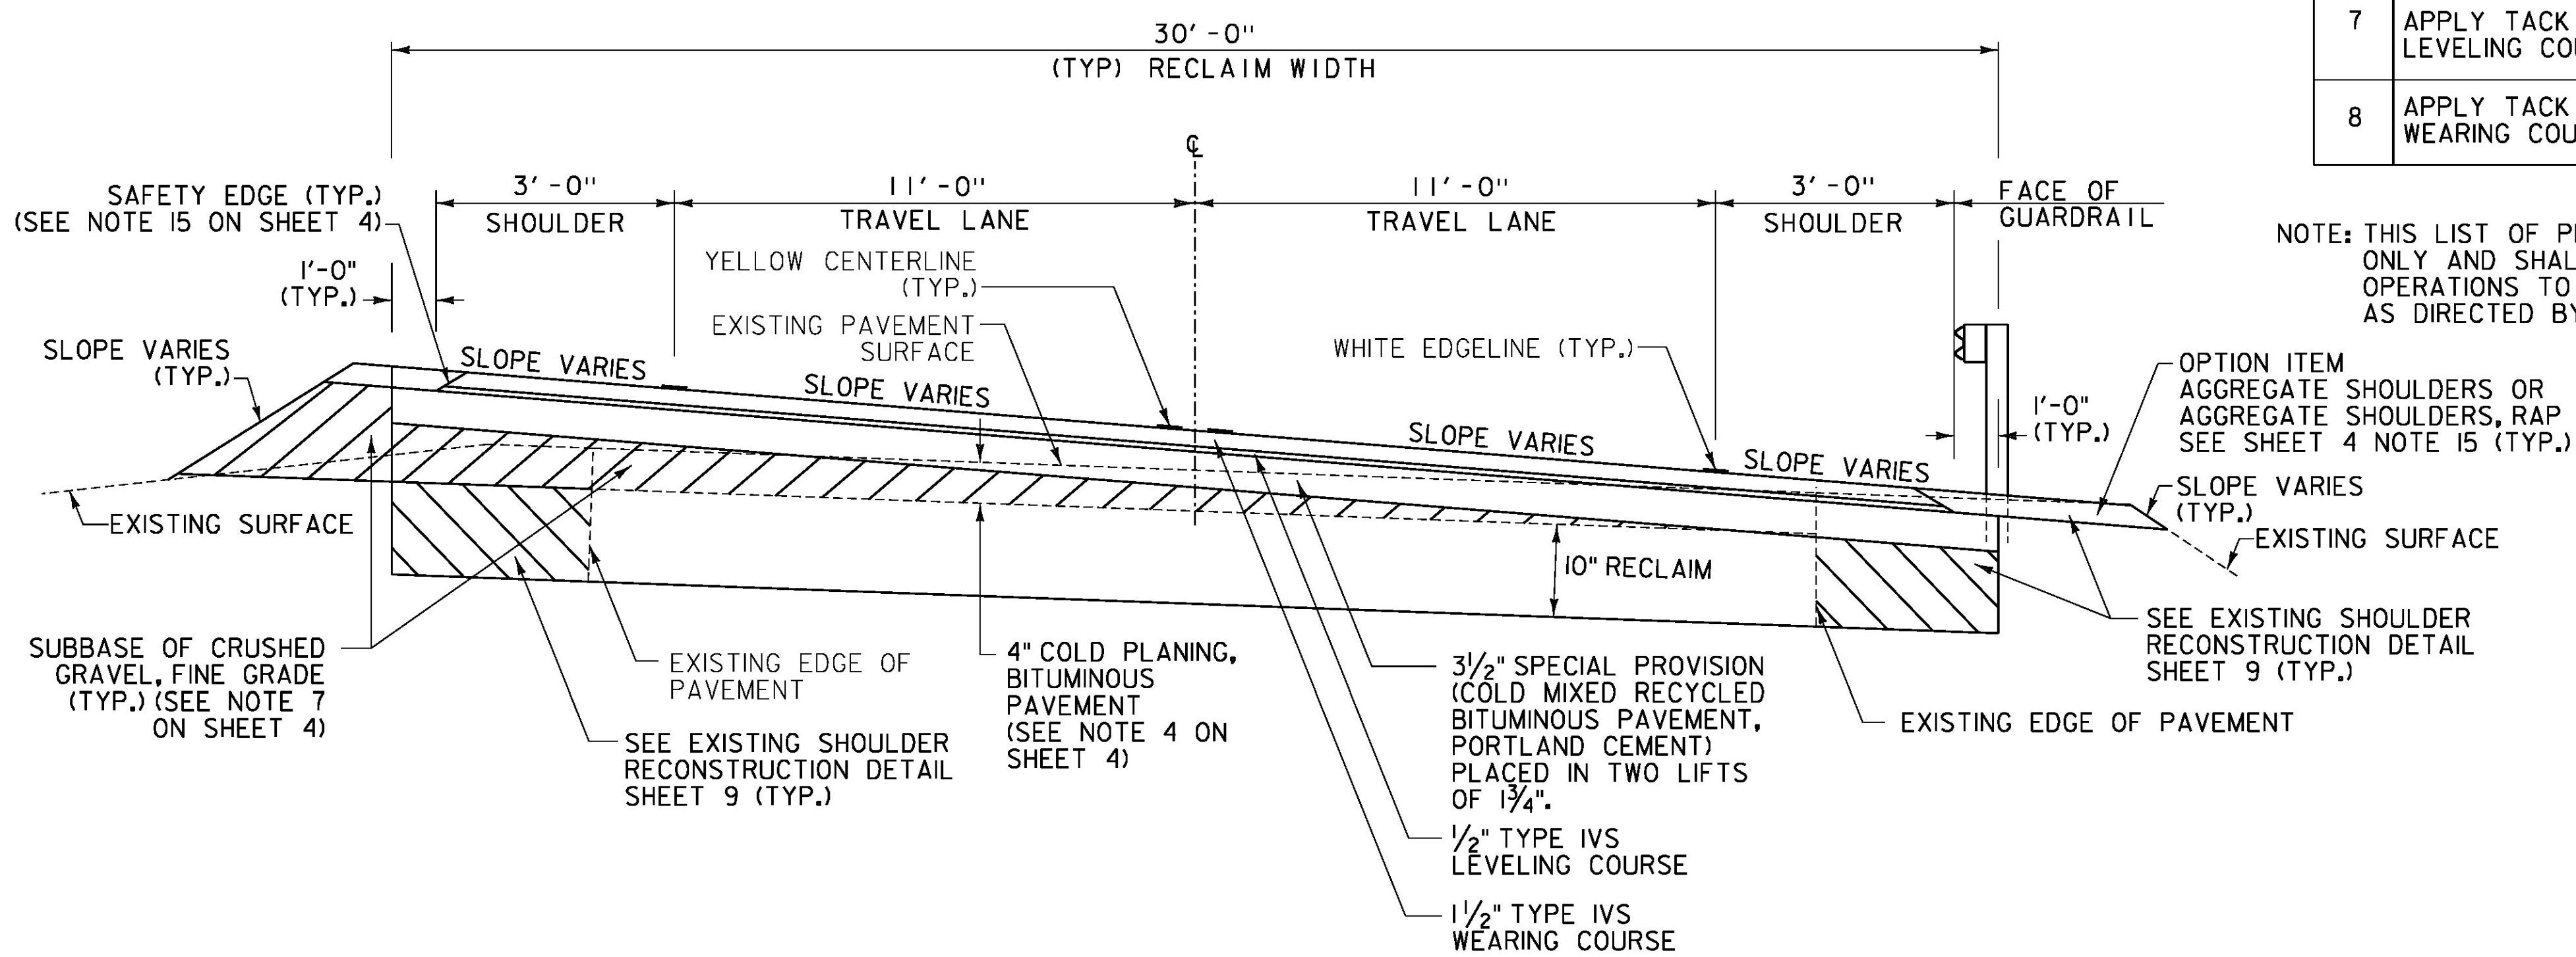

RECLAIM SUPERELEVATED TYPICAL SECTION (SEGMENT 1)

SEE BANKING DIAGRAM SHEETS AND CROSS SECTIONS FOR LOCATIONS AND CROSS SLOPES

NOT TO SCALE

PROJECT NAME:	ROXBURY-NORTHFIELD
PROJECT NUMBER:	ER STP 0187(13)
FILE NAME:	z13c184typ.dgn
PROJECT LEADER:	M. FOISY
DESIGNED BY:	G. BURGMEIER
TYPICAL SECTION SHEET 2	
PLOT DATE:	6/13/2016
DRAWN BY:	G. BARRETT
CHECKED BY:	G. EDWARDS
SHEET 5 OF 476	

