



LOCATION				FEET OF DITCHING		MISC. ITEMS		
SITE	STATION	STATION	POS.	PERCENT GRADE		613.10 STONE FILL, TYPE I	651.15 SEED	653.20 TEMP. EROS. MATT.
				0-2.5	≥2.5			
VT ROUTE 12A								
ROXBURY								
1	41+50	44+00	RT	250		0	2	III
2	56+50	58+00	RT	150		0	2	67
3	61+50	62+00	RT	50		0	1	22
4	79+50	80+50	RT		100	15	0	0
5	88+00	88+50	RT	50		0	1	22
6	111+50	112+50	RT	100		0	1	44
7	114+00	115+00	RT	100		0	1	44
8	125+50	126+00	RT	50		0	1	22
9	139+50	141+00	RT		150	22	0	0
10	174+50	175+50	RT		100	15	0	0
11	190+00	191+00	LT		100	15	0	0
12	197+50	199+00	LT	150		0	2	67
13	205+00	206+00	RT		100	15	0	0
14	215+50	218+00	RT	250		0	2	III
15	217+50	218+50	LT	100		0	1	44
16	274+50	281+00	RT	650		0	5	289
17	295+00	296+50	LT	150		0	2	67
18	299+00	301+00	LT	200		0	2	89
19	308+00	310+50	LT		250	37	0	0
20	308+50	309+00	RT		50	7	0	0
21	312+00	313+50	LT	150		0	2	67
22	314+00	314+50	RT	50		0	1	22
23	314+50	315+50	RT		100	15	0	0
24	317+50	319+00	LT		150	22	0	0
25	321+00	327+50	RT	650		0	5	289
ROXBURY SUBTOTAL				3100	1100	163	31	1377

LOCATION				FEET OF DITCHING		MISC. ITEMS		
SITE	STATION	STATION	POS.	PERCENT GRADE		613.10 STONE FILL, TYPE I	651.15 SEED	653.20 TEMP. EROS. MATT.
				0-2.5	≥2.5			
VT ROUTE 12A								
NORTHFIELD								
26	0+00	4+75	RT	475		0	4	211
27	14+00	16+50	RT		250	37	0	0
28	28+00	33+00	LT	500		0	4	222
29	51+50	53+50	LT		200	30	0	0
30	73+00	75+00	LT	200		0	2	89
31	78+50	79+50	LT		100	15	0	0
32	80+50	81+50	LT		100	15	0	0
33	93+00	96+50	LT		350	52	0	0
34	98+50	100+50	LT		200	30	0	0
35	110+60	111+00	LT	40		0	1	18
36	112+00	114+50	LT	250		0	2	111
37	122+50	124+00	RT		150	22	0	0
38	123+00	124+00	LT		100	15	0	0
39	129+00	132+00	RT		300	44	0	0
40	140+00	144+00	RT	400		0	3	178
41	144+00	148+50	RT		450	67	0	0
42	148+50	152+00	RT	350		0	3	156
43	153+00	155+00	RT	200		0	2	89
44	166+50	167+00	RT		50	7	0	0
45	178+00	180+00	RT	200		0	2	89
46	187+00	188+00	RT	100		0	1	44
47	189+00	190+50	RT	150		0	2	67
48	195+50	199+00	RT	350		0	3	156
49	200+00	204+50	RT	450		0	4	200
ROXBURY SUBTOTAL				3100	1100	163	31	1377
NORTHFIELD SUBTOTAL				3665	2250	334	33	1630
TOTALS				6765	3350	*497	64	*3007

*TOTALS CARRIED FORWARD TO DETAILED SUMMARY OF QUANTITIES ON SHEETS 18-21

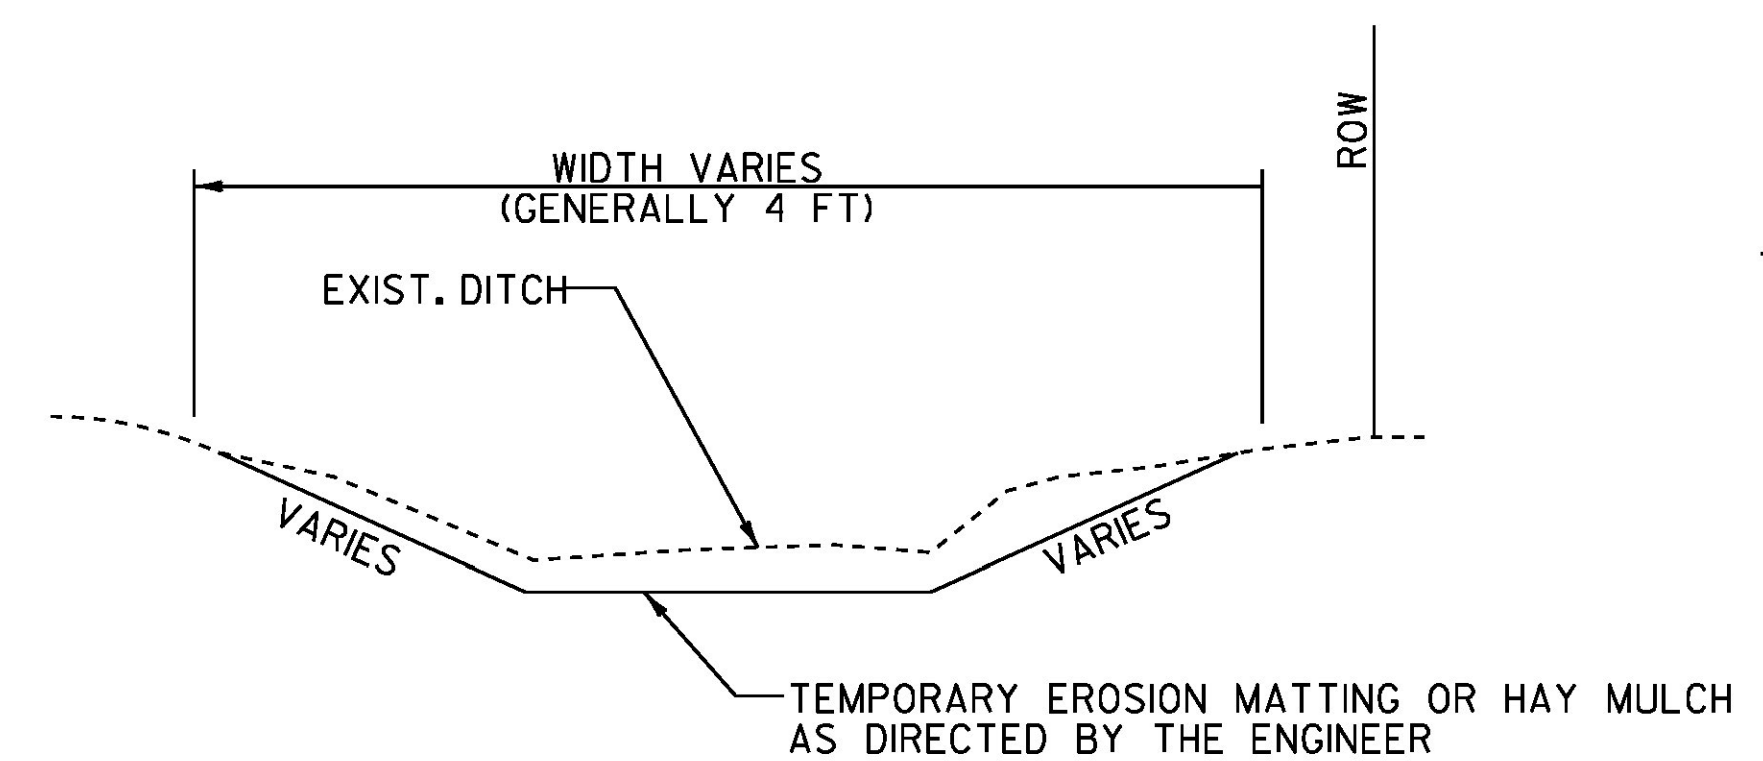

**DITCH DETAIL 0 < 2.5 PERCENT
NOT TO SCALE**

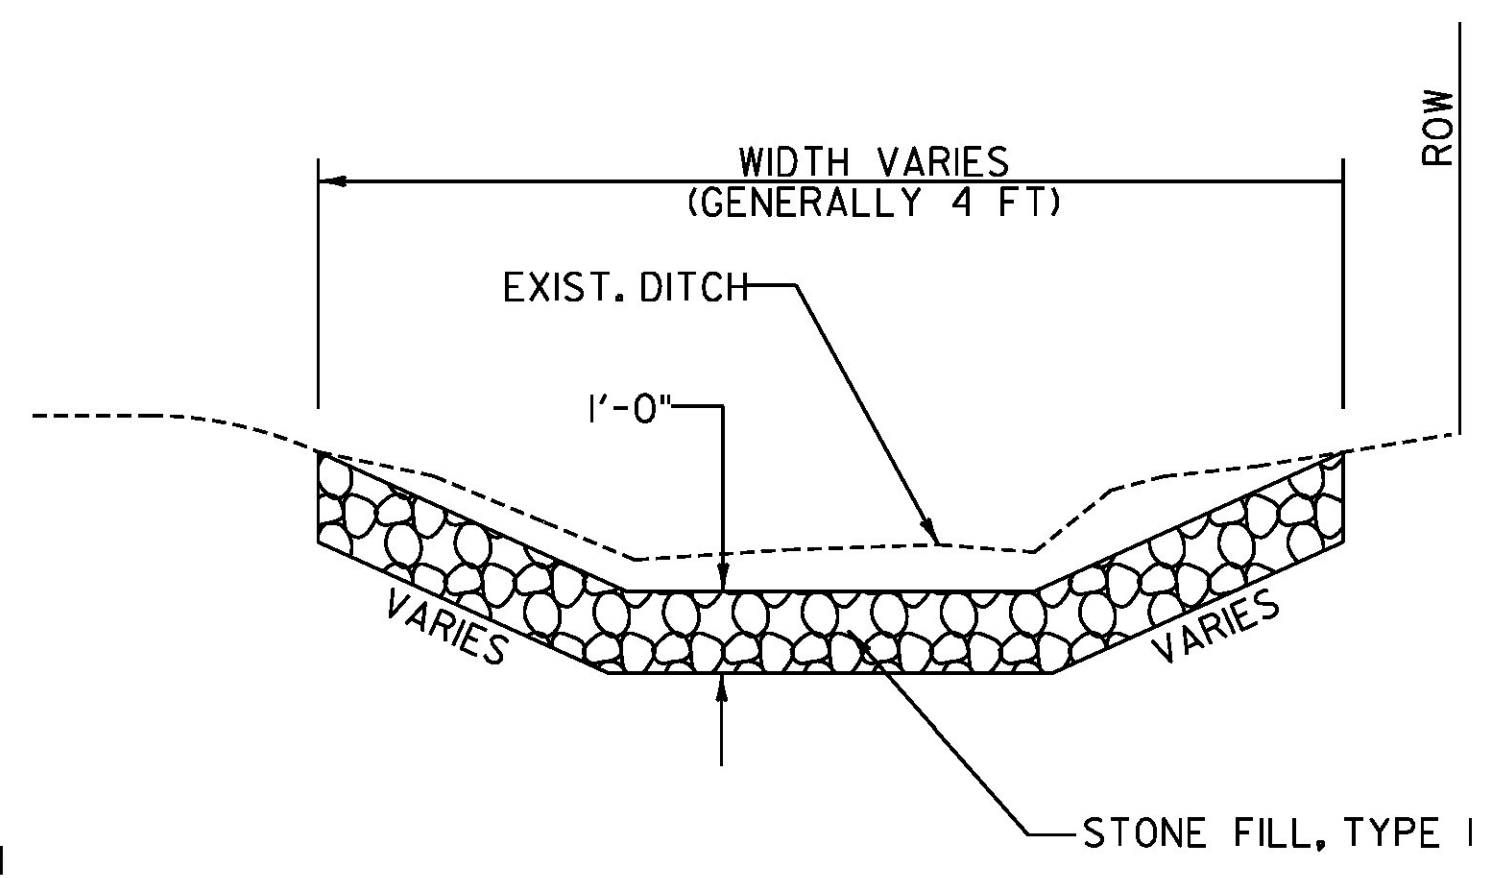

**DITCH DETAIL 2.5 PERCENT TO 10 PERCENT
NOT TO SCALE**

NOTES:

- GRADES BETWEEN 0 AND 2.5 PERCENT SHALL USE ITEM 651.15, SEED AND ITEM 651.25, HAY MULCH AS DIRECTED BY THE ENGINEER.
- GRADES BETWEEN 2.5 PERCENT TO 10 PERCENT SHALL USE 613.10, STONE FILL TYPE I, AS DIRECTED BY THE ENGINEER.
- PIPE INLET AND OUTLET AREAS, AND DITCH CLEANING THROUGHOUT THE PROJECT, SHALL BE PERFORMED AT LOCATIONS IDENTIFIED ON THIS SHEET AND AS DIRECTED BY THE ENGINEER. PAYMENT WILL BE MADE UNDER THE APPLICABLE EQUIPMENT RENTAL ITEM(S).



PROJECT NAME: ROXBURY-NORTHFIELD	PLOT DATE: 5/25/2016
PROJECT NUMBER: ER STP 0187(13)	DRAWN BY: G. BARRETT
FILE NAME: z13cl84typ.dgn	DESIGNED BY: G. BURGMEIER
PROJECT LEADER: M. FOISY	CHECKED BY: G. EDWARDS
DITCH CLEANING DETAIL SHEET	SHEET 29 OF 476