



STATION	POSITION	TYPE	900.675 HAND PLACED BITUMINOUS CONCRETE MATERIAL, DRIVES (SY)
ROXBURY			
51+11	RT	FIELD	15
62+60	RT	FIELD	5
62+94	LT	GRAVEL	15
119+63	RT	GRAVEL	17
122+47	LT	PAVED	21
124+74	LT	GRAVEL	21
127+27	LT	FIELD	8
134+17	LT	GRAVEL	27
136+13	RT	GRAVEL	11
142+52	RT	GRAVEL	10
144+02	RT	GRAVEL	13
145+59	RT	GRAVEL	14
148+03	RT	GRAVEL	65
149+06	RT	GRAVEL	10
150+52	RT	PAVED	38
170+22	RT	FIELD	3
181+32	RT	GRAVEL	18
206+88	RT	GRAVEL	8
209+64	RT	GRAVEL	11
210+15	LT	GRAVEL	19
215+31	RT	GRAVEL	7
223+61	RT	GRAVEL	18
226+09	RT	GRAVEL	21
231+83	LT	GRAVEL	22
232+26	RT	GRAVEL	10
233+55	LT	GRAVEL	49
233+55	RT	GRAVEL	22
234+31	RT	GRAVEL	29
234+80	LT	GRAVEL	11
236+51	LT	GRAVEL	41
237+78	LT	GRAVEL	8
238+02	RT	GRAVEL	11
239+44	LT	PAVED	24
239+84	RT	GRAVEL	13
240+45	RT	GRAVEL	11
240+74	LT	PAVED	29
241+28	LT	PAVED	14
241+71	RT	GRAVEL	10
242+66	LT	GRAVEL	51
243+00	RT	GRAVEL	8
243+33	LT	GRAVEL	5
243+65	RT	GRAVEL	37
244+81	RT	GRAVEL	11
245+74	RT	GRAVEL	30
247+25	RT	GRAVEL	15
247+25	LT	GRAVEL	9
249+02	LT	GRAVEL	11
249+62	LT	GRAVEL	9
249+70	RT	GRAVEL	6
250+24	LT	GRAVEL	17
250+60	RT	GRAVEL	18
251+44	LT	GRAVEL	8
252+07	RT	GRAVEL	7
253+13	LT	GRAVEL	11
253+67	LT	GRAVEL	10
255+13	LT	GRAVEL	9
257+25	LT	PAVED	6
257+61	RT	GRAVEL	18
258+94	LT	GRAVEL	9
264+17	RT	GRAVEL	21
298+86	LT	GRAVEL	6
300+18	LT	GRAVEL	7
301+87	LT	GRAVEL	27
302+86	LT	GRAVEL	27
304+89	RT	GRAVEL	20
307+84	RT	GRAVEL	19
309+50	RT	GRAVEL	6
310+18	RT	GRAVEL	6
311+13	RT	GRAVEL	10
311+82	RT	GRAVEL	5
313+46	RT	FIELD	15
315+50	LT	GRAVEL	14
316+81	LT	GRAVEL	11
319+51	LT	GRAVEL	11
320+11	RT	PAVED	50
320+57	LT	PAVED	54
323+76	LT	PAVED	41
326+26	LT	GRAVEL	20
SUBTOTAL			1374

STATION	POSITION	TYPE	900.675 HAND PLACED BITUMINOUS CONCRETE MATERIAL, DRIVES (SY)
NORTHFIELD			
3+15	LT	PAVED	38
3+20	RT	GRAVEL	12
4+78	LT	PAVED	28
8+20	RT	GRAVEL	10
13+43	RT	GRVL/PVD	32
13+88	LT	GRAVEL	14
19+75	RT	PAVED	34
30+54	LT	GRAVEL	7
32+24	LT	GRAVEL	9
33+82	LT	GRAVEL	14
40+28	LT	PAVED	15
51+85	RT	GRAVEL	21
57+97	LT	GRAVEL	9
59+34	LT	GRAVEL	18
65+20	RT	FIELD	3
65+89	LT	GRAVEL	21
73+15	RT	GRAVEL	10
74+75	RT	GRAVEL	18
75+62	LT	GRAVEL	9
80+24	LT	GRAVEL	17
81+35	RT	GRAVEL	14
82+32	LT	PAVED	23
83+25	LT	GRAVEL	9
86+00	LT	GRAVEL	12
86+99	LT	GRAVEL	16
91+55	RT	FIELD	18
95+49	RT	GRAVEL	20
105+12	LT	GRAVEL	11
111+54	LT	GRAVEL	5
114+75	LT	PAVED	16
116+27	RT	FIELD	6
116+75	LT	FIELD	6
127+35	RT	PAVED	7
127+83	LT	PAVED	317
128+60	RT	GRAVEL	4
131+29	RT	PAVED	9
134+60	LT	PAVED	22
144+34	LT	GRAVEL	29
155+95	RT	GRAVEL	10
158+14	LT	GRAVEL	31
162+62	RT	GRAVEL	14
162+98	LT	GRAVEL	20
167+42	RT	PAVED	10
167+51	LT	PAVED	8
168+30	LT	PAVED	8
173+15	LT	PAVED	11
179+70	RT	FIELD	14
181+26	RT	GRAVEL	11
188+57	RT	GRAVEL	11
193+04	RT	PAVED	79
193+94	LT	PAVED	16
193+94	RT	GRAVEL	25
194+96	RT	GRAVEL	14
195+34	LT	PAVED	39
199+35	RT	GRAVEL	10
200+14	LT	PAVED	27
201+06	LT	GRAVEL	14
204+13	LT	PAVED	10
205+40	RT	GRAVEL	15
206+79	RT	GRAVEL	13
209+00	RT	PAVED	9
210+44	RT	PAVED	18
214+52	RT	PAVED	13
SUBTOTAL			1333
COLUMN 1			1374
COLUMN 2			1333
SUBTOTAL			2707
ROUNDING			43
TOTAL			2750

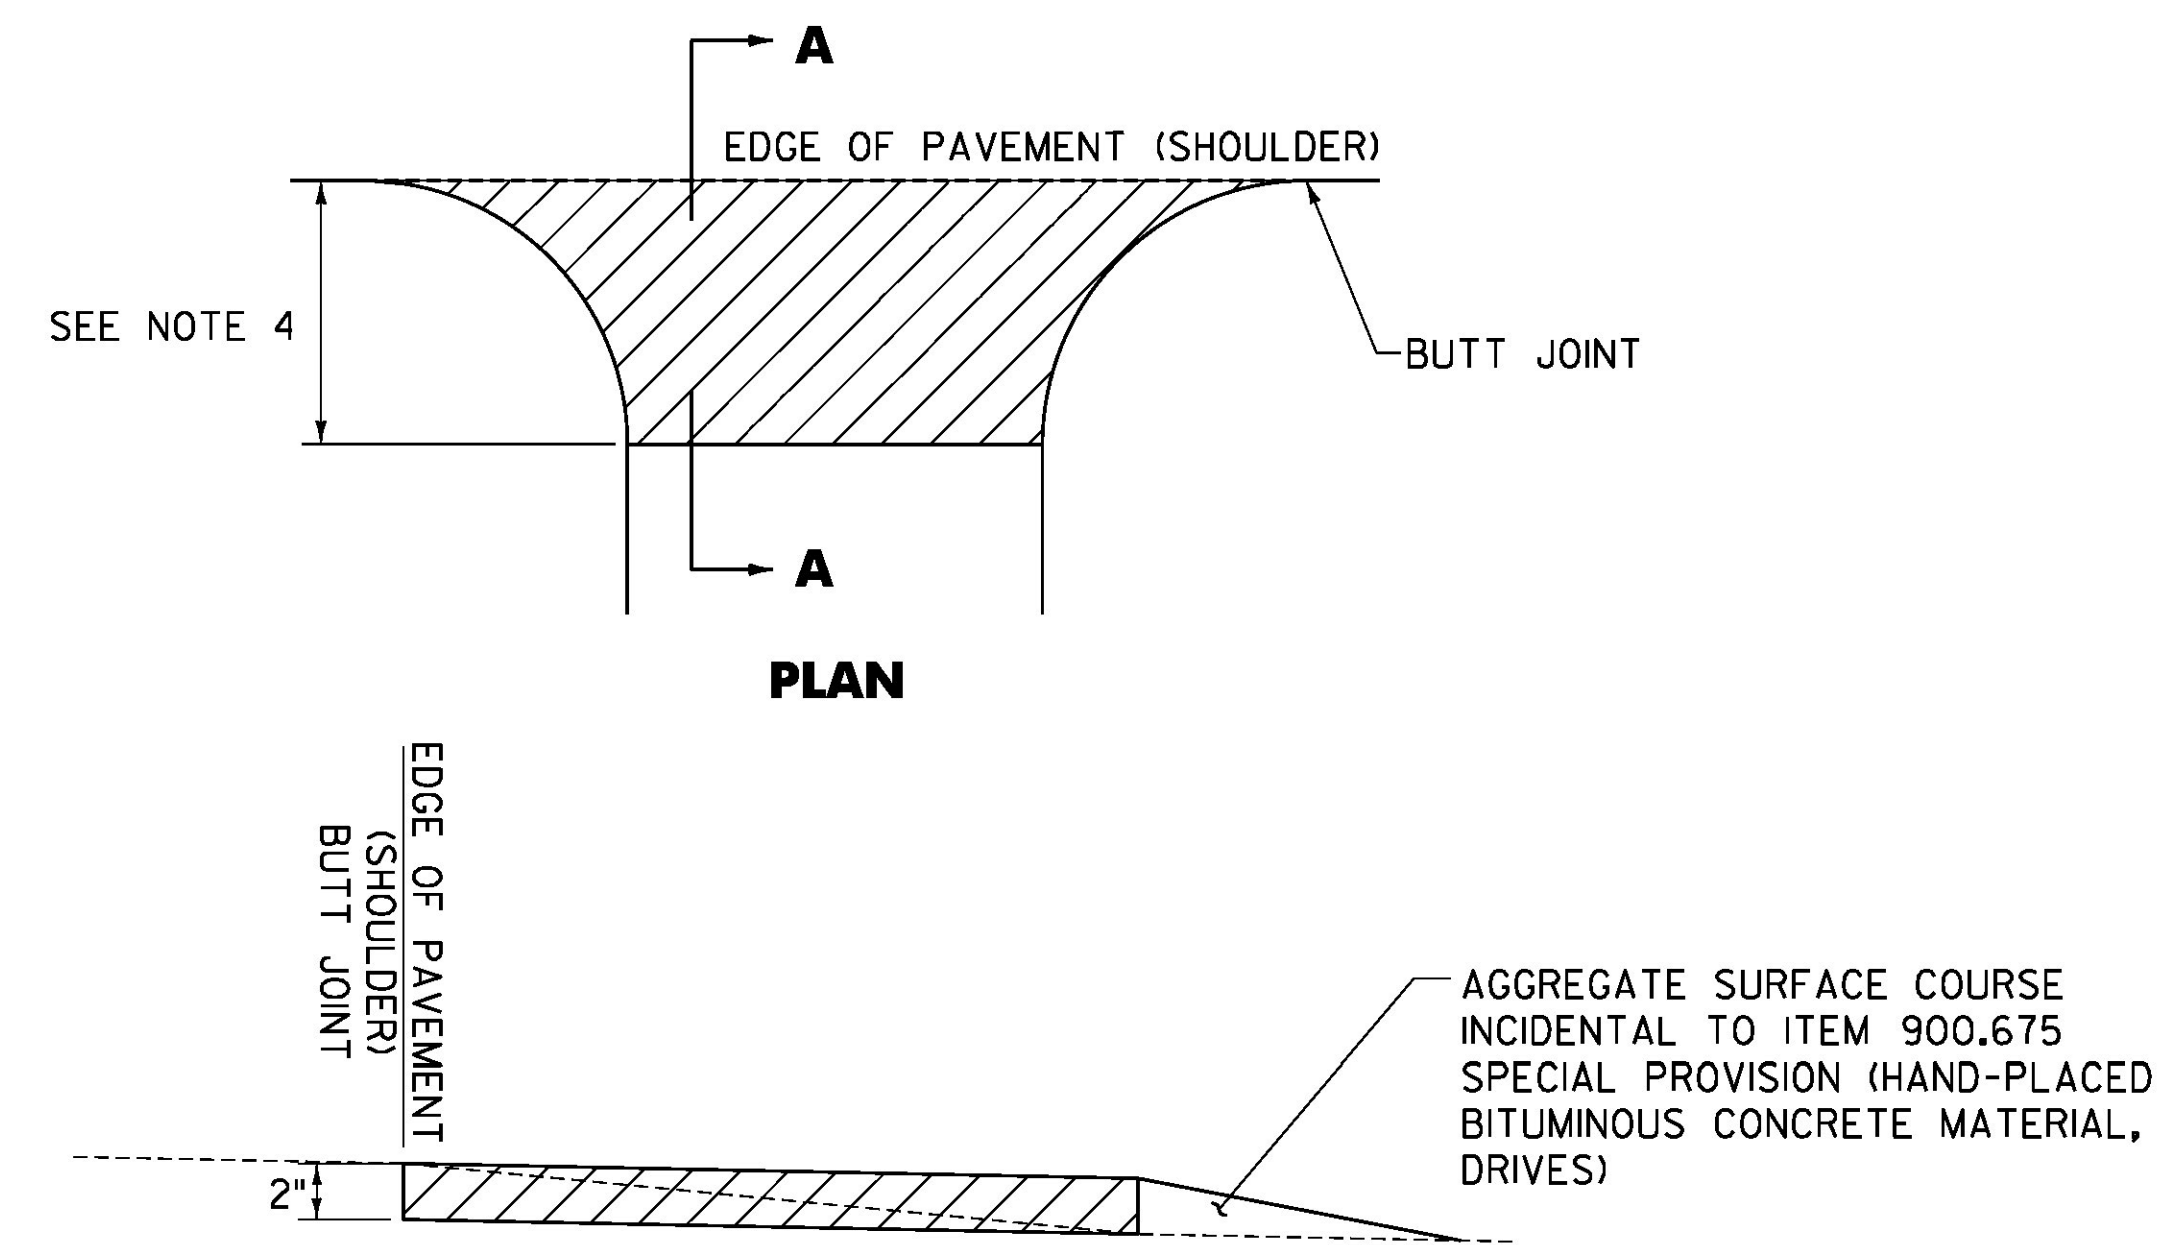

**SECTION A-A
HANDWORK DETAILS FOR GRAVEL DRIVES**

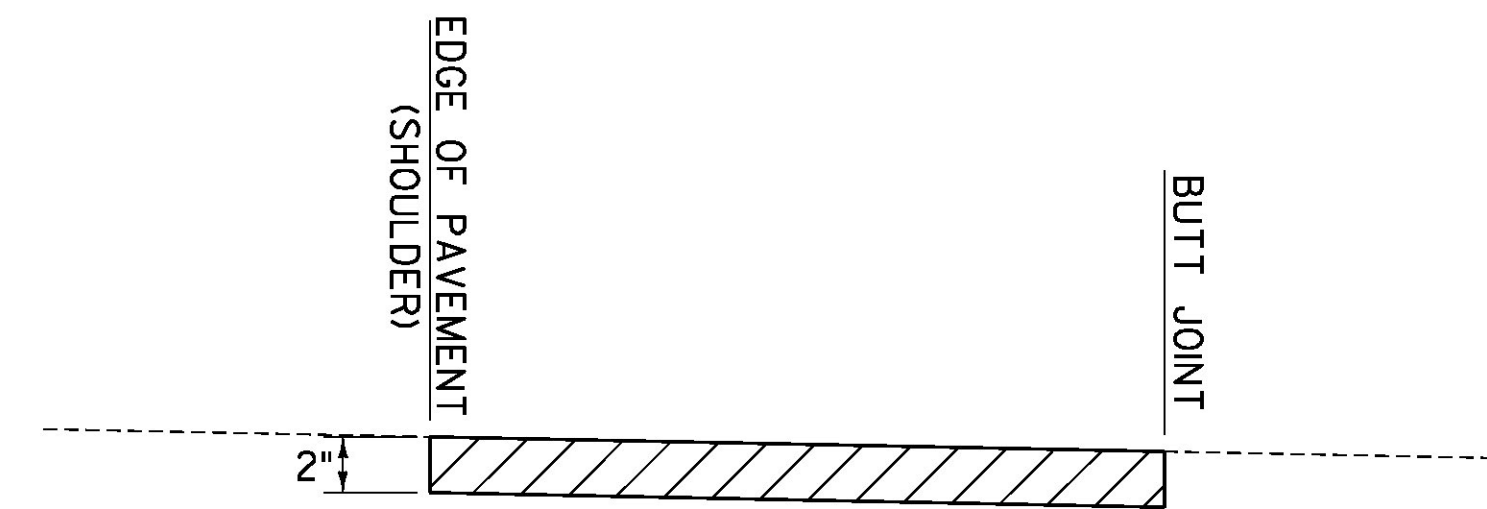


**SECTION A-A
HANDWORK DETAILS FOR PAVED DRIVES**

NOTES:

- PAVING LIFT SHALL BE A MINIMUM OF 1 1/2 " AND A MAXIMUM OF TWO INCHES.
- THE COST OF PROVIDING AND PLACING SUBBASE MATERIAL, AGGREGATE SURFACE COURSE, CLEANING EXISTING PAVED SURFACES, INCLUDING POWER EQUIPMENT, AND FOR APPLYING EMULSION, FILLING JOINTS, CRACKS AND HOLES WILL NOT BE PAID SEPARATELY BUT WILL BE INCLUDED IN THE UNIT PRICE BID FOR ITEM 900.675 SPECIAL PROVISION (HAND-PLACED BITUMINOUS CONCRETE MATERIAL, DRIVES).
- EXCAVATION NEEDED TO ACHIEVE PROPER DRIVE SLOPES WILL NOT BE PAID SEPARATELY BUT WILL BE CONSIDERED INCIDENTAL TO CONTRACT ITEM 900.675 SPECIAL PROVISION (HAND-PLACED BITUMINOUS CONCRETE MATERIAL, DRIVES).
- FIELD DRIVES 4'-0"; RESIDENTIAL AND COMMERCIAL DRIVES 4'-0"; OR AS DIRECTED BY THE ENGINEER.
- ENGINEER MAY REQUIRE LARGE DRIVES TO BE PAVED BY THE PAVING MACHINE, WORK WILL BE CONSIDERED INCIDENTAL TO ITEM 490.30 SUPERPAVE CONCRETE PAVEMENT.

LEGEND

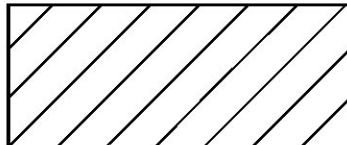 ITEM 900.675 SPECIAL PROVISION (HAND-PLACED BITUMINOUS CONCRETE MATERIAL, DRIVES)

PROJECT NAME: ROXBURY-NORTHFIELD
PROJECT NUMBER: ER STP 0187(13)

FILE NAME: z13ci84typ.dgn PLOT DATE: 6/13/2016
PROJECT LEADER: M. FOISY DRAWN BY: G. BARRETT
DESIGNED BY: G. BARRETT CHECKED BY: G. EDWARDS
DRIVE DETAIL SHEET SHEET 31 OF 476

