




NORTHFIELD CURVE 46

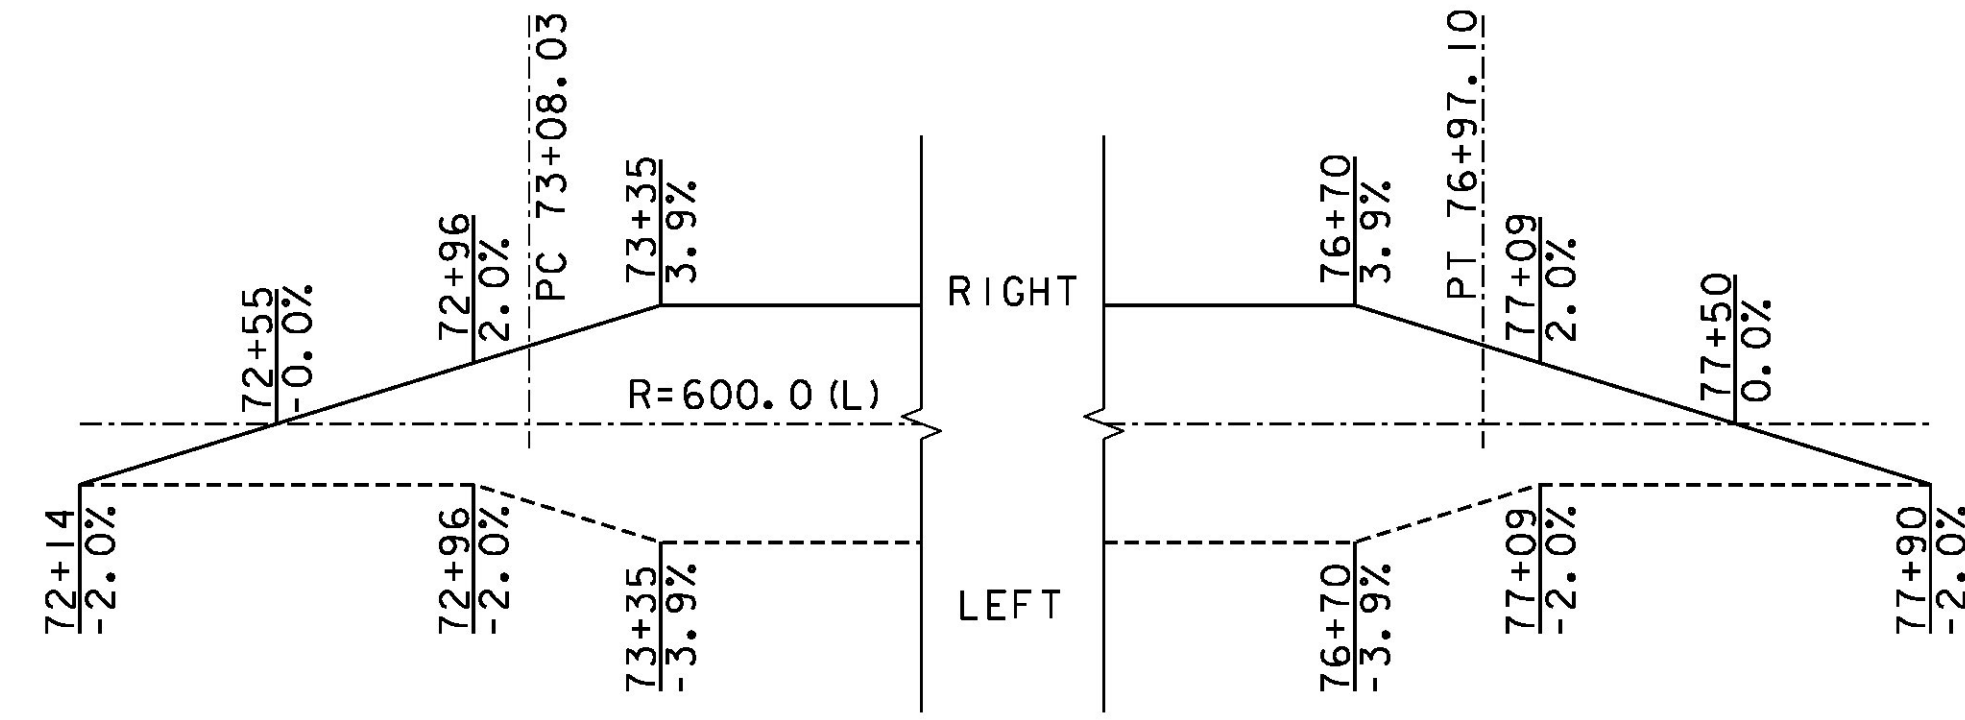


NORTHFIELD CURVE 47

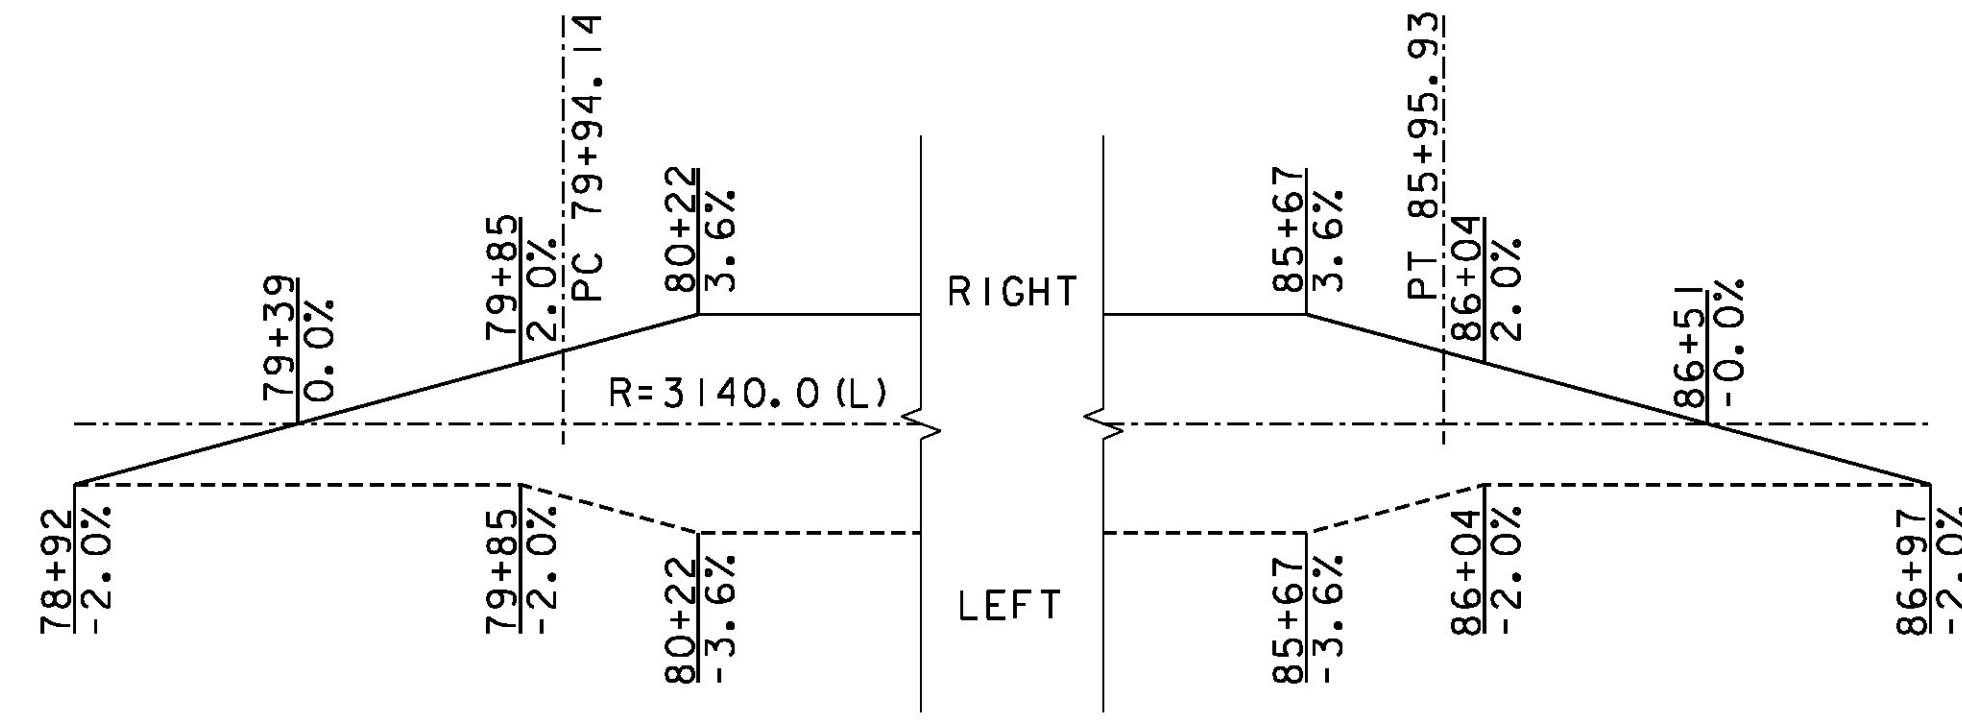


NORTHFIELD CURVE 48

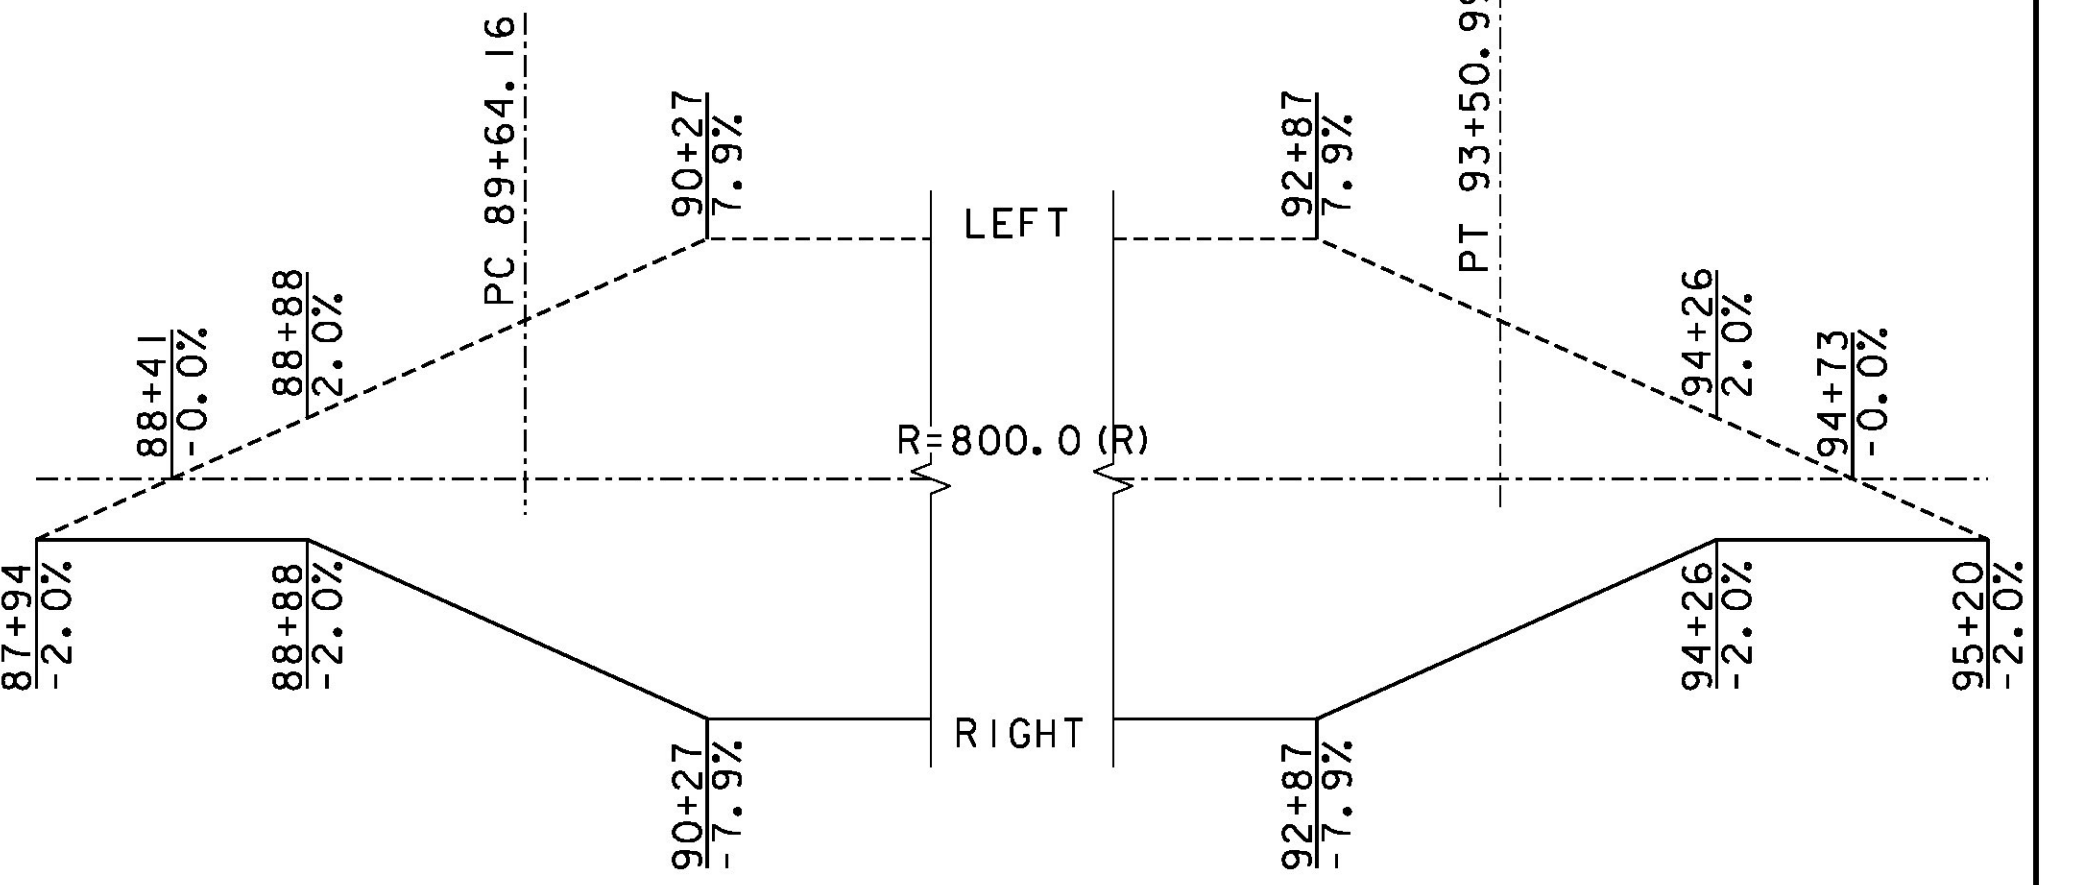


NORTHFIELD CURVES 49 & 50

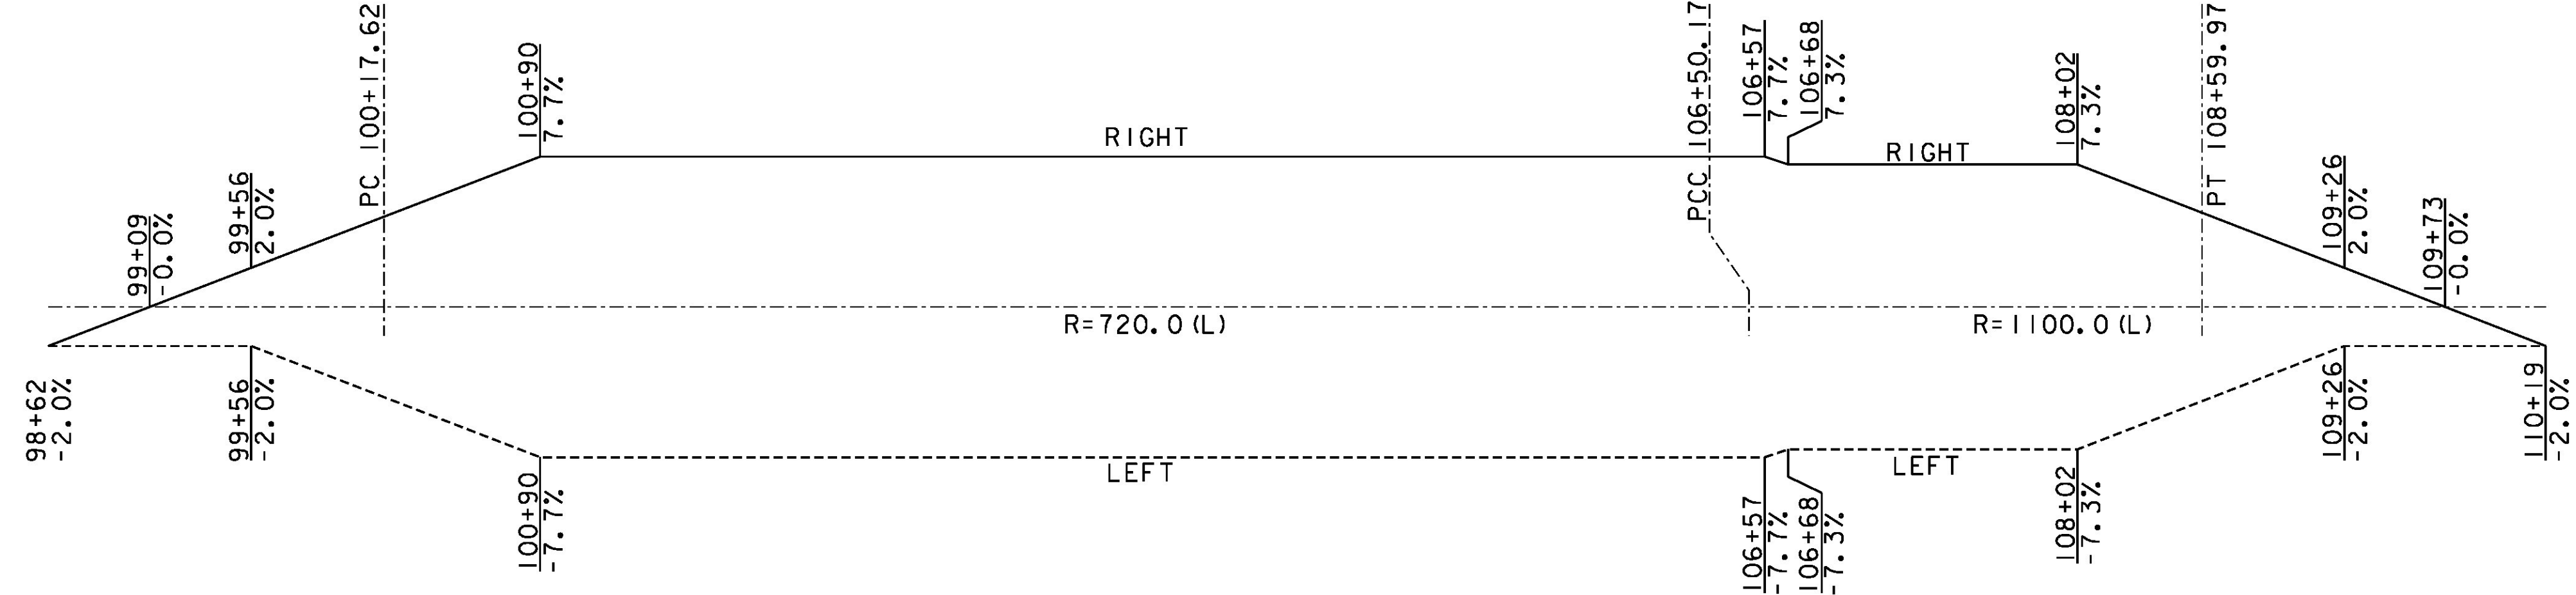


NORTHFIELD CURVE 51

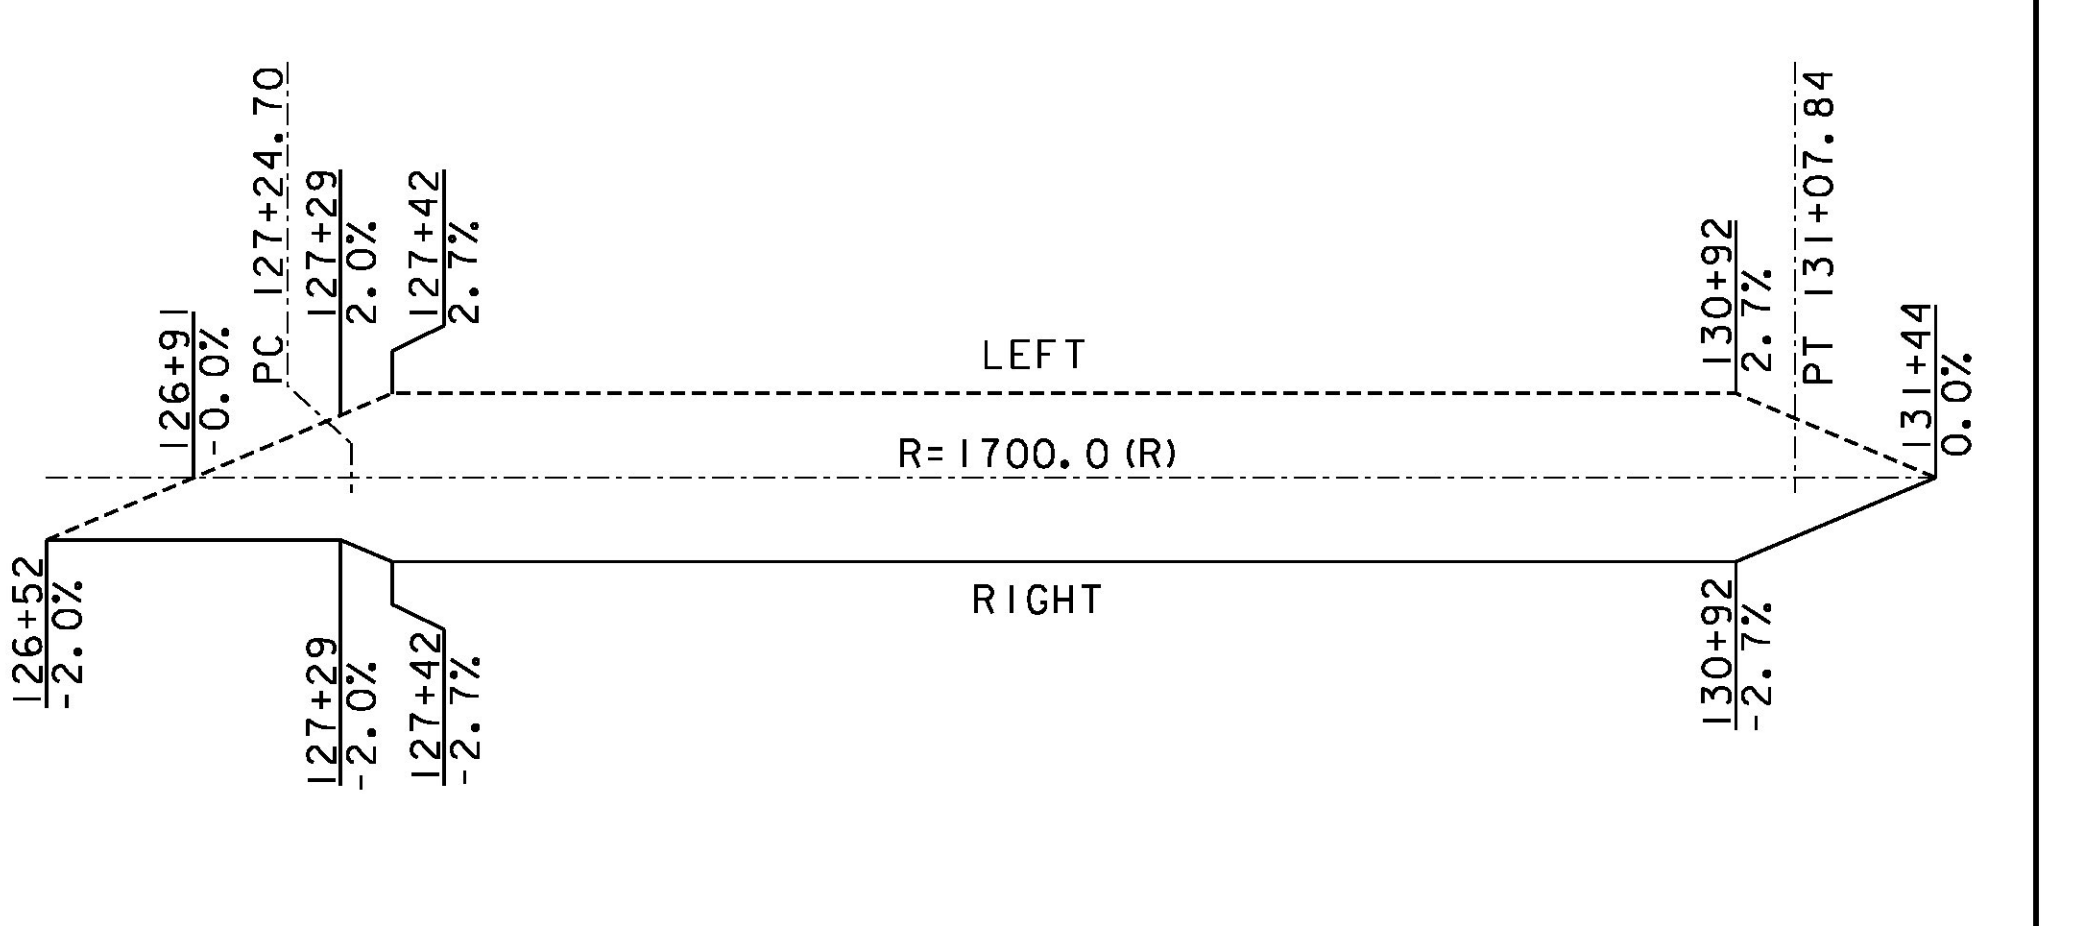


NORTHFIELD CURVE 52

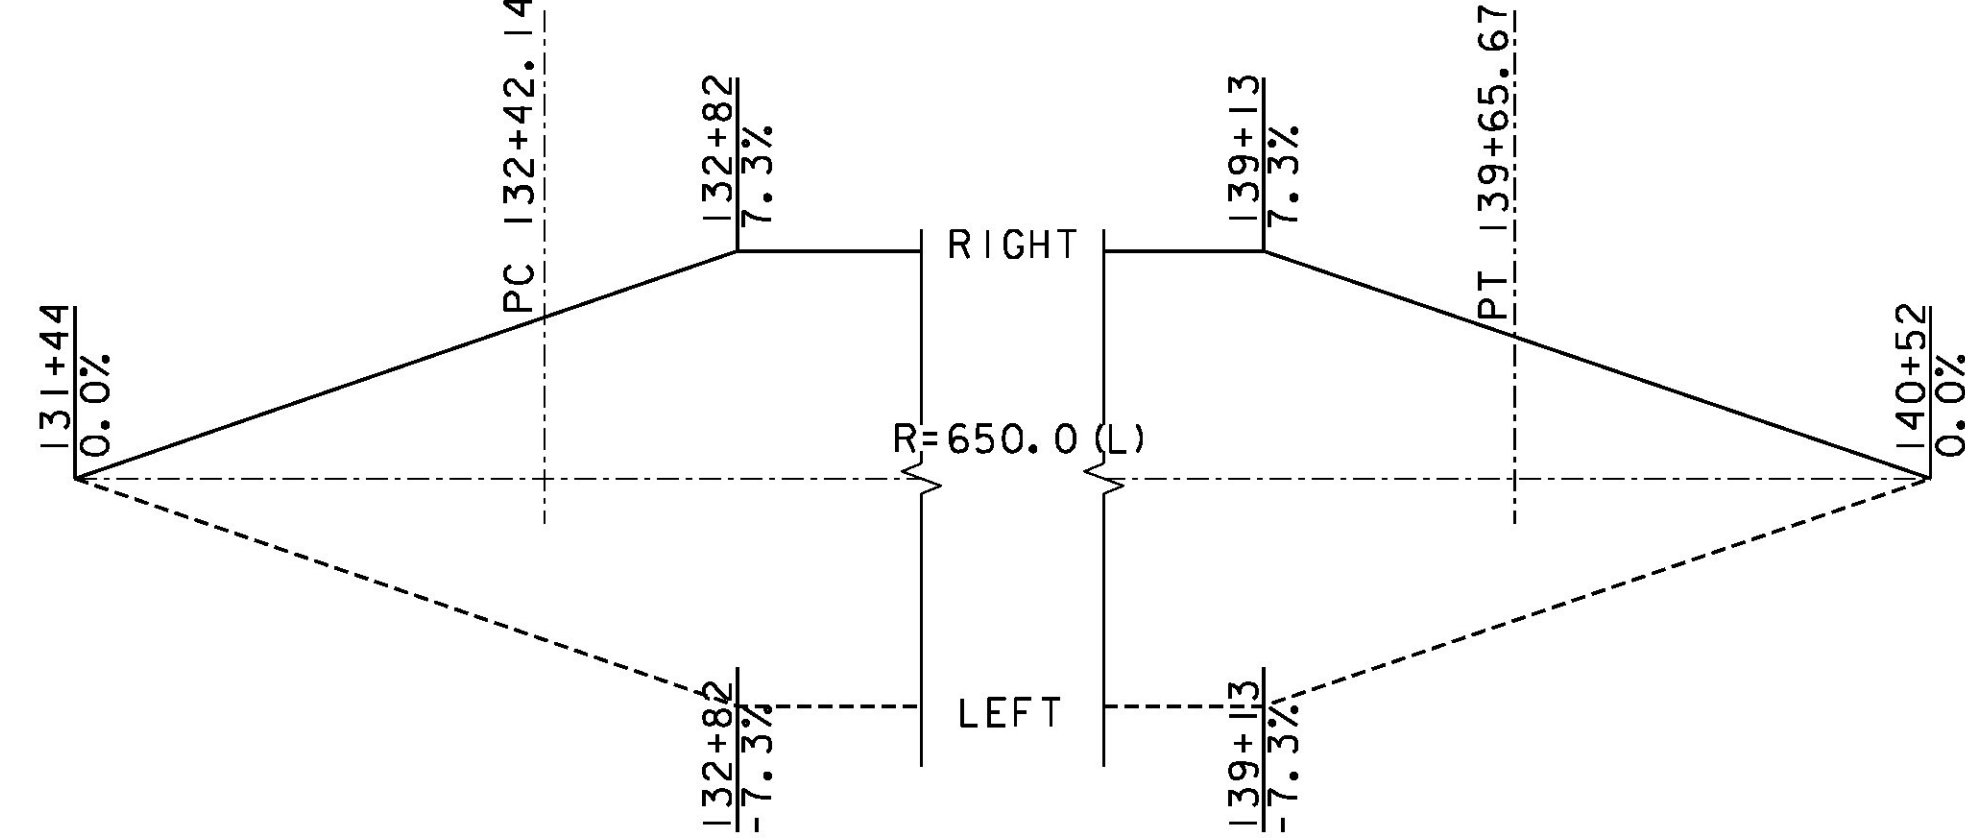


NORTHFIELD CURVE 53

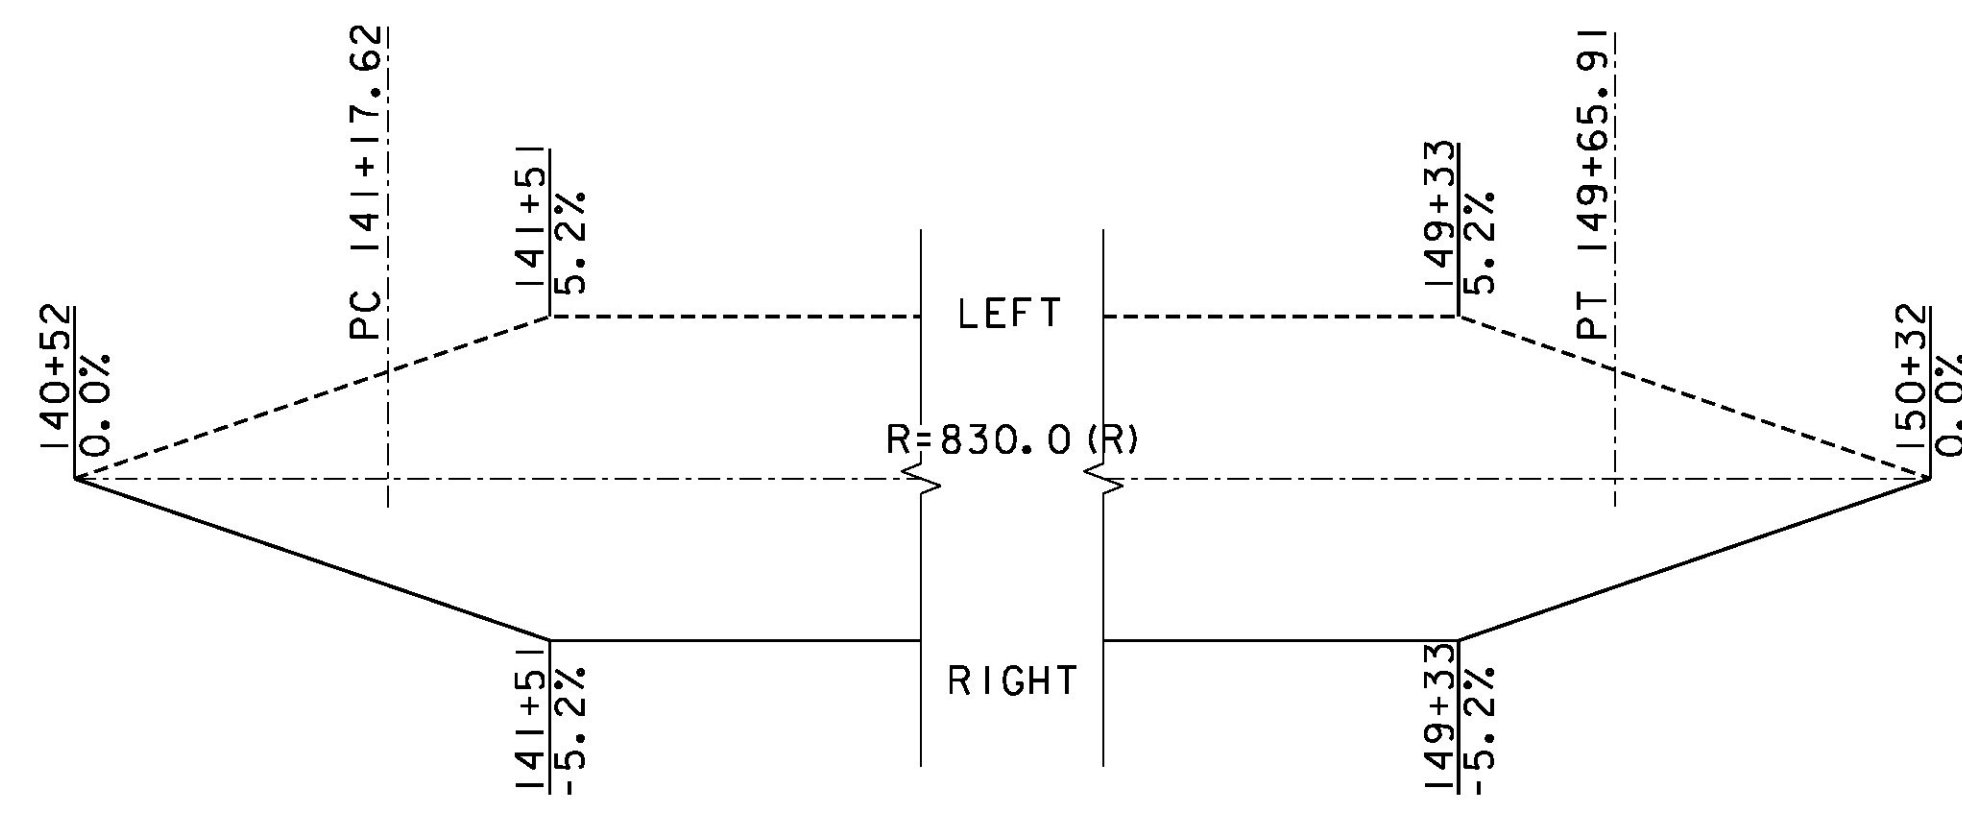


NORTHFIELD CURVE 54

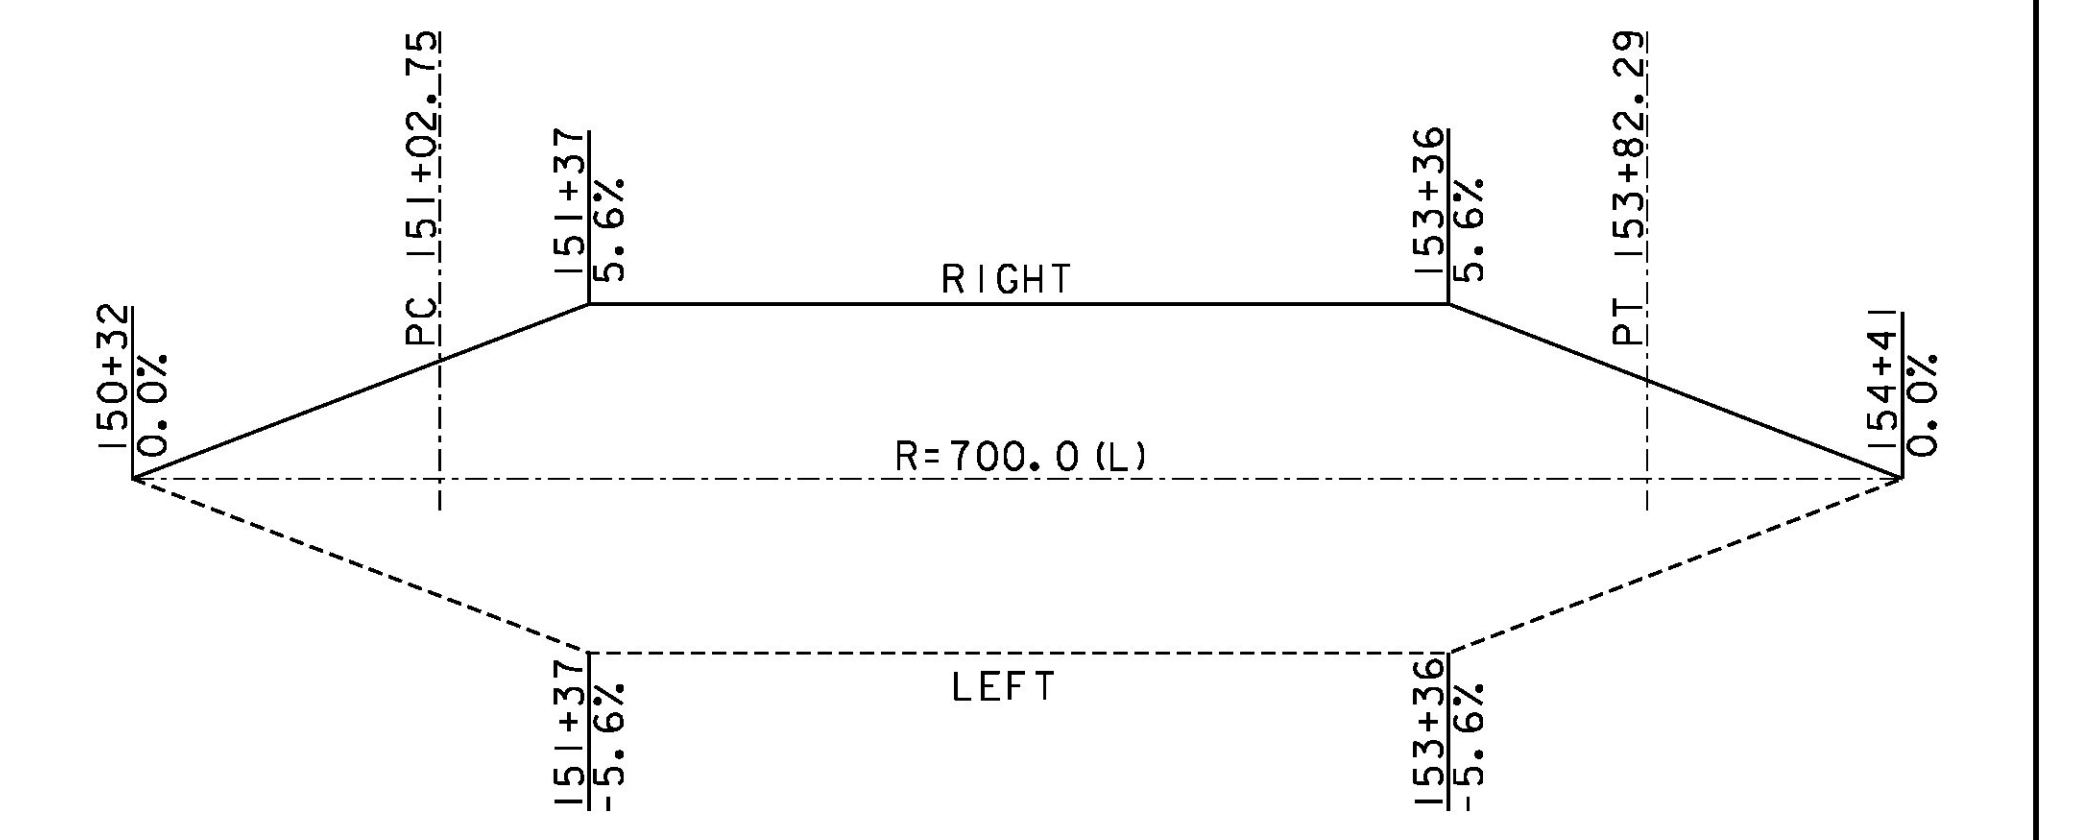

NORTHFIELD CURVES 55 & 56

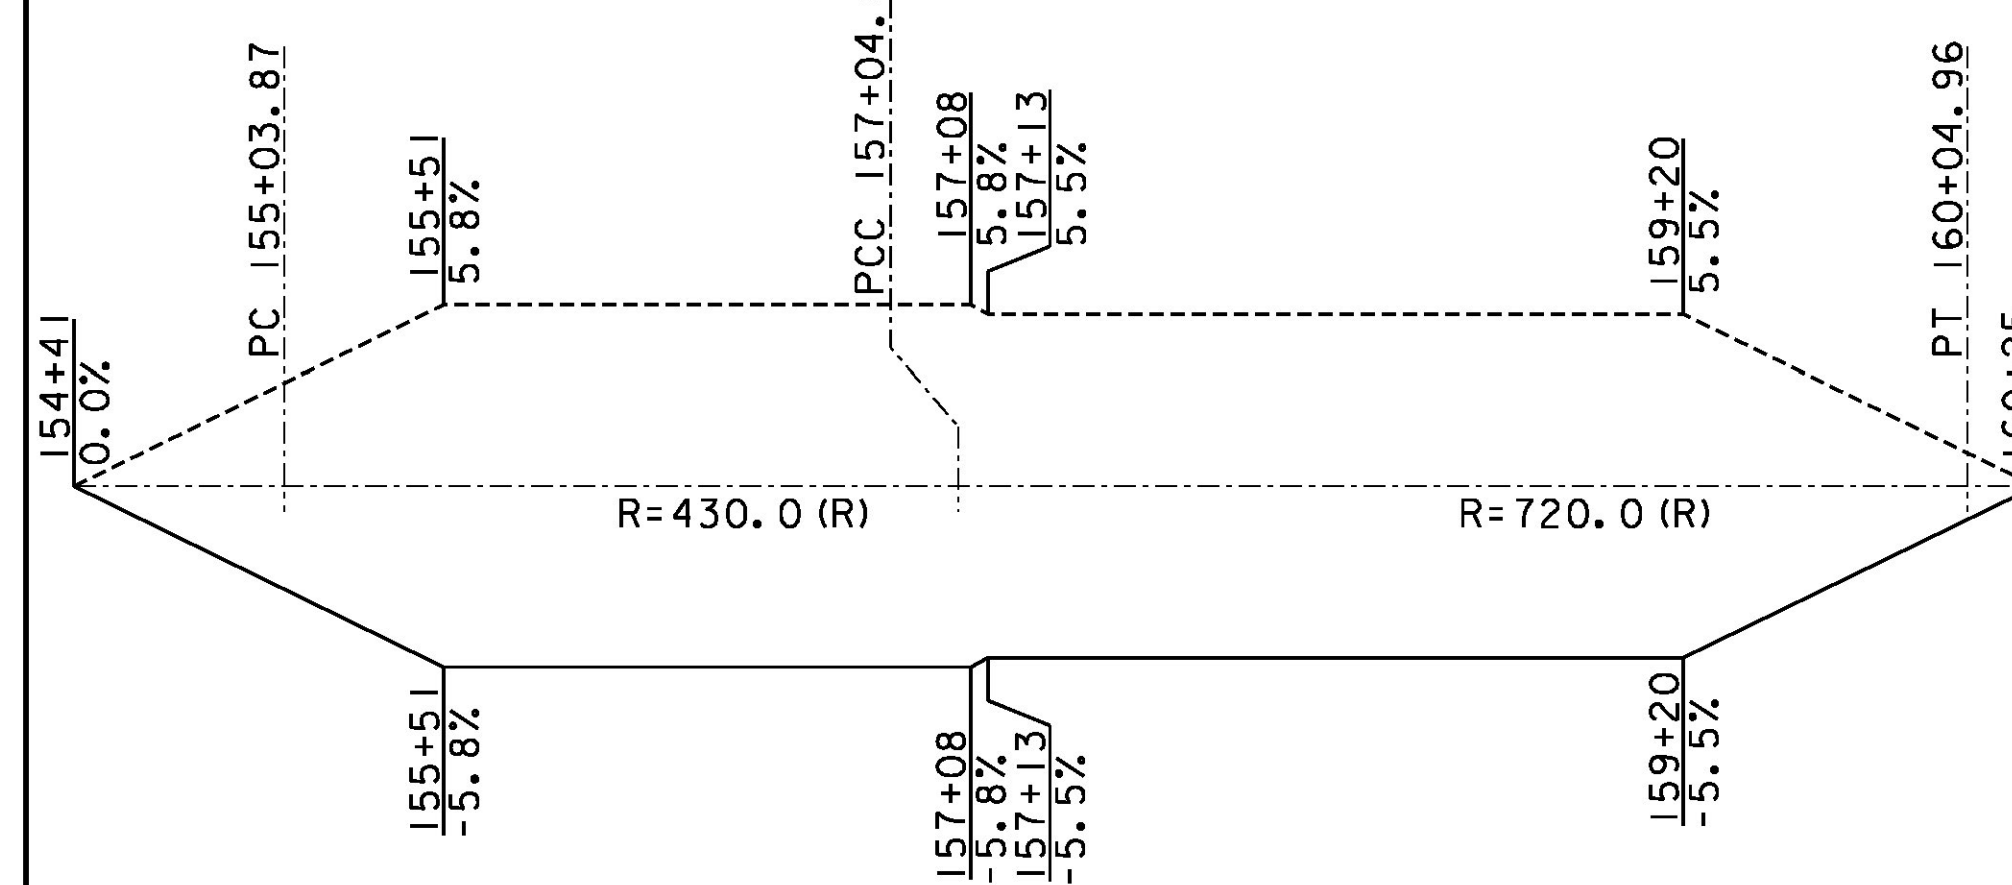

NORTHFIELD CURVE 57

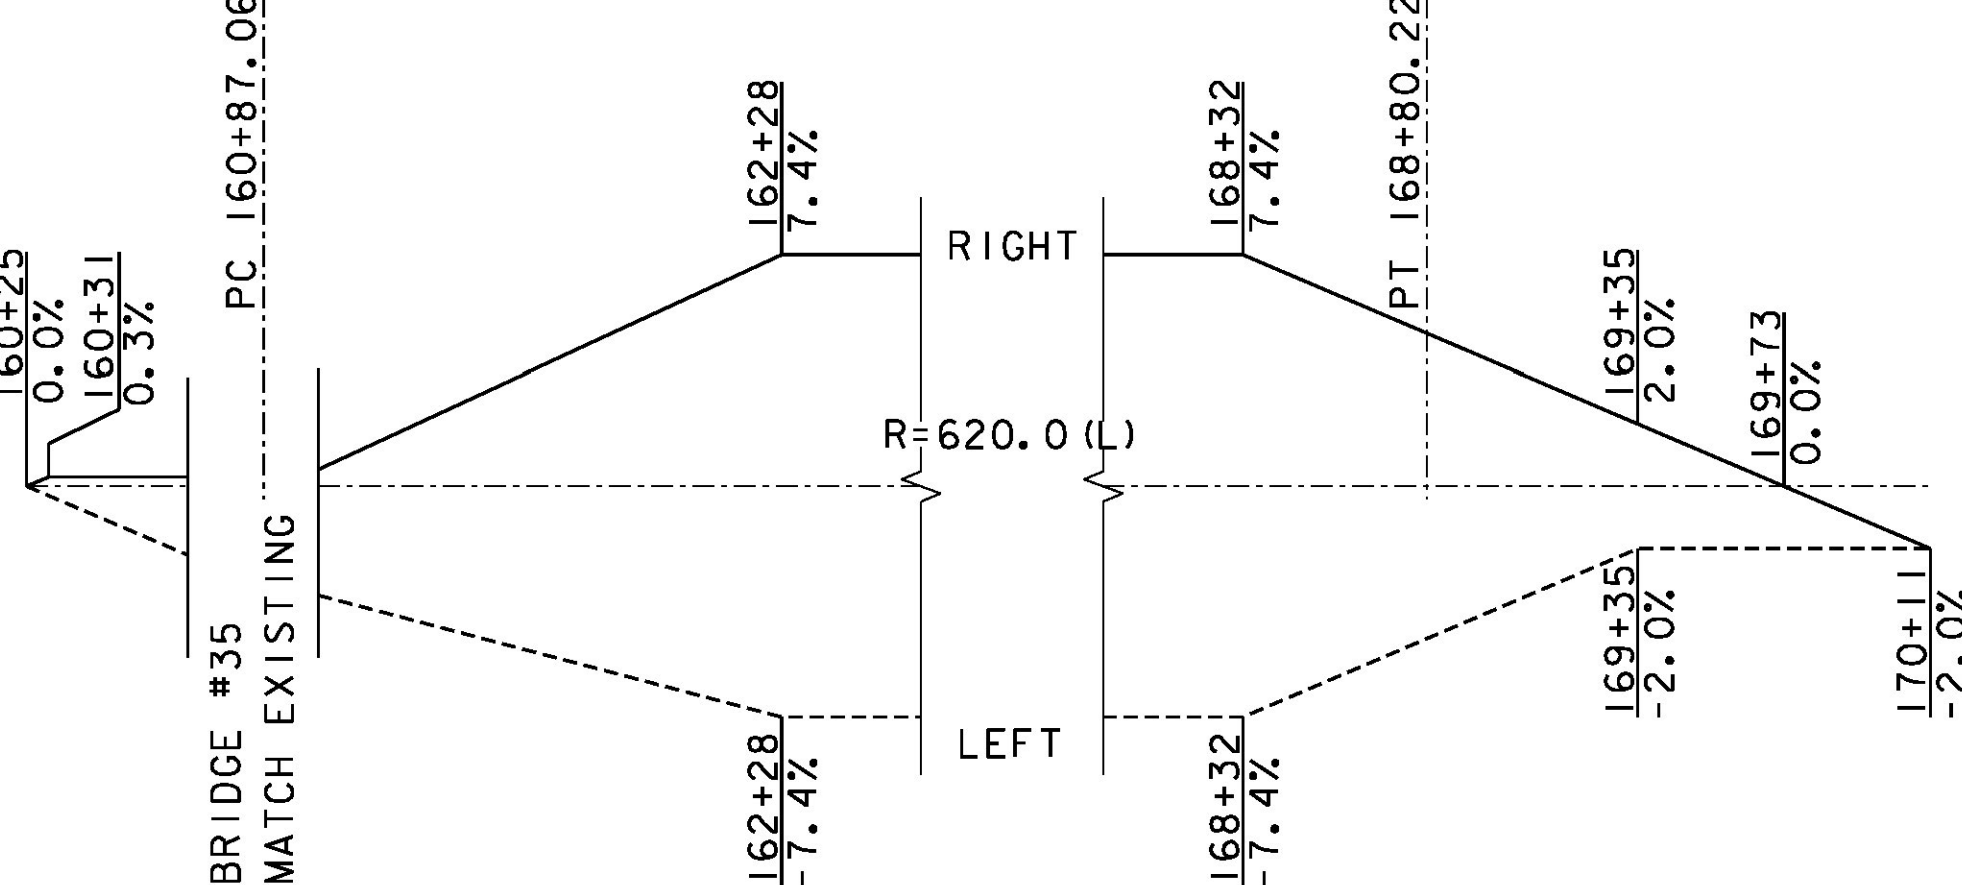

- NOTES:
- CURVES NOT SHOWN DO NOT REQUIRE SUPERELEVATION
  - FOR CURVE DATA, INCLUDING DESIGN SPEED REFER TO THE HORIZONTAL ALIGNMENT TABLES.

PROJECT NAME:	ROXBURY - NORTHFIELD
PROJECT NUMBER:	ER STP 0187(I3)
FILE NAME:	z13cl84super.dgn
PROJECT LEADER:	M. FOISY
DESIGNED BY:	I. MAYNARD
BANKING DIAGRAM SHEET 4	
PLOT DATE:	5/25/2016
DRAWN BY:	I. MAYNARD
CHECKED BY:	G. EDWARDS
SHEET	157 OF 476

