


ROXBURY-NORTHFIELD ER STP 0187(13)
ROXBURY STA. 230+28 (MM 4.361)
END RECLAIM (SEGMENT 1)
BEGIN COLD PLANE

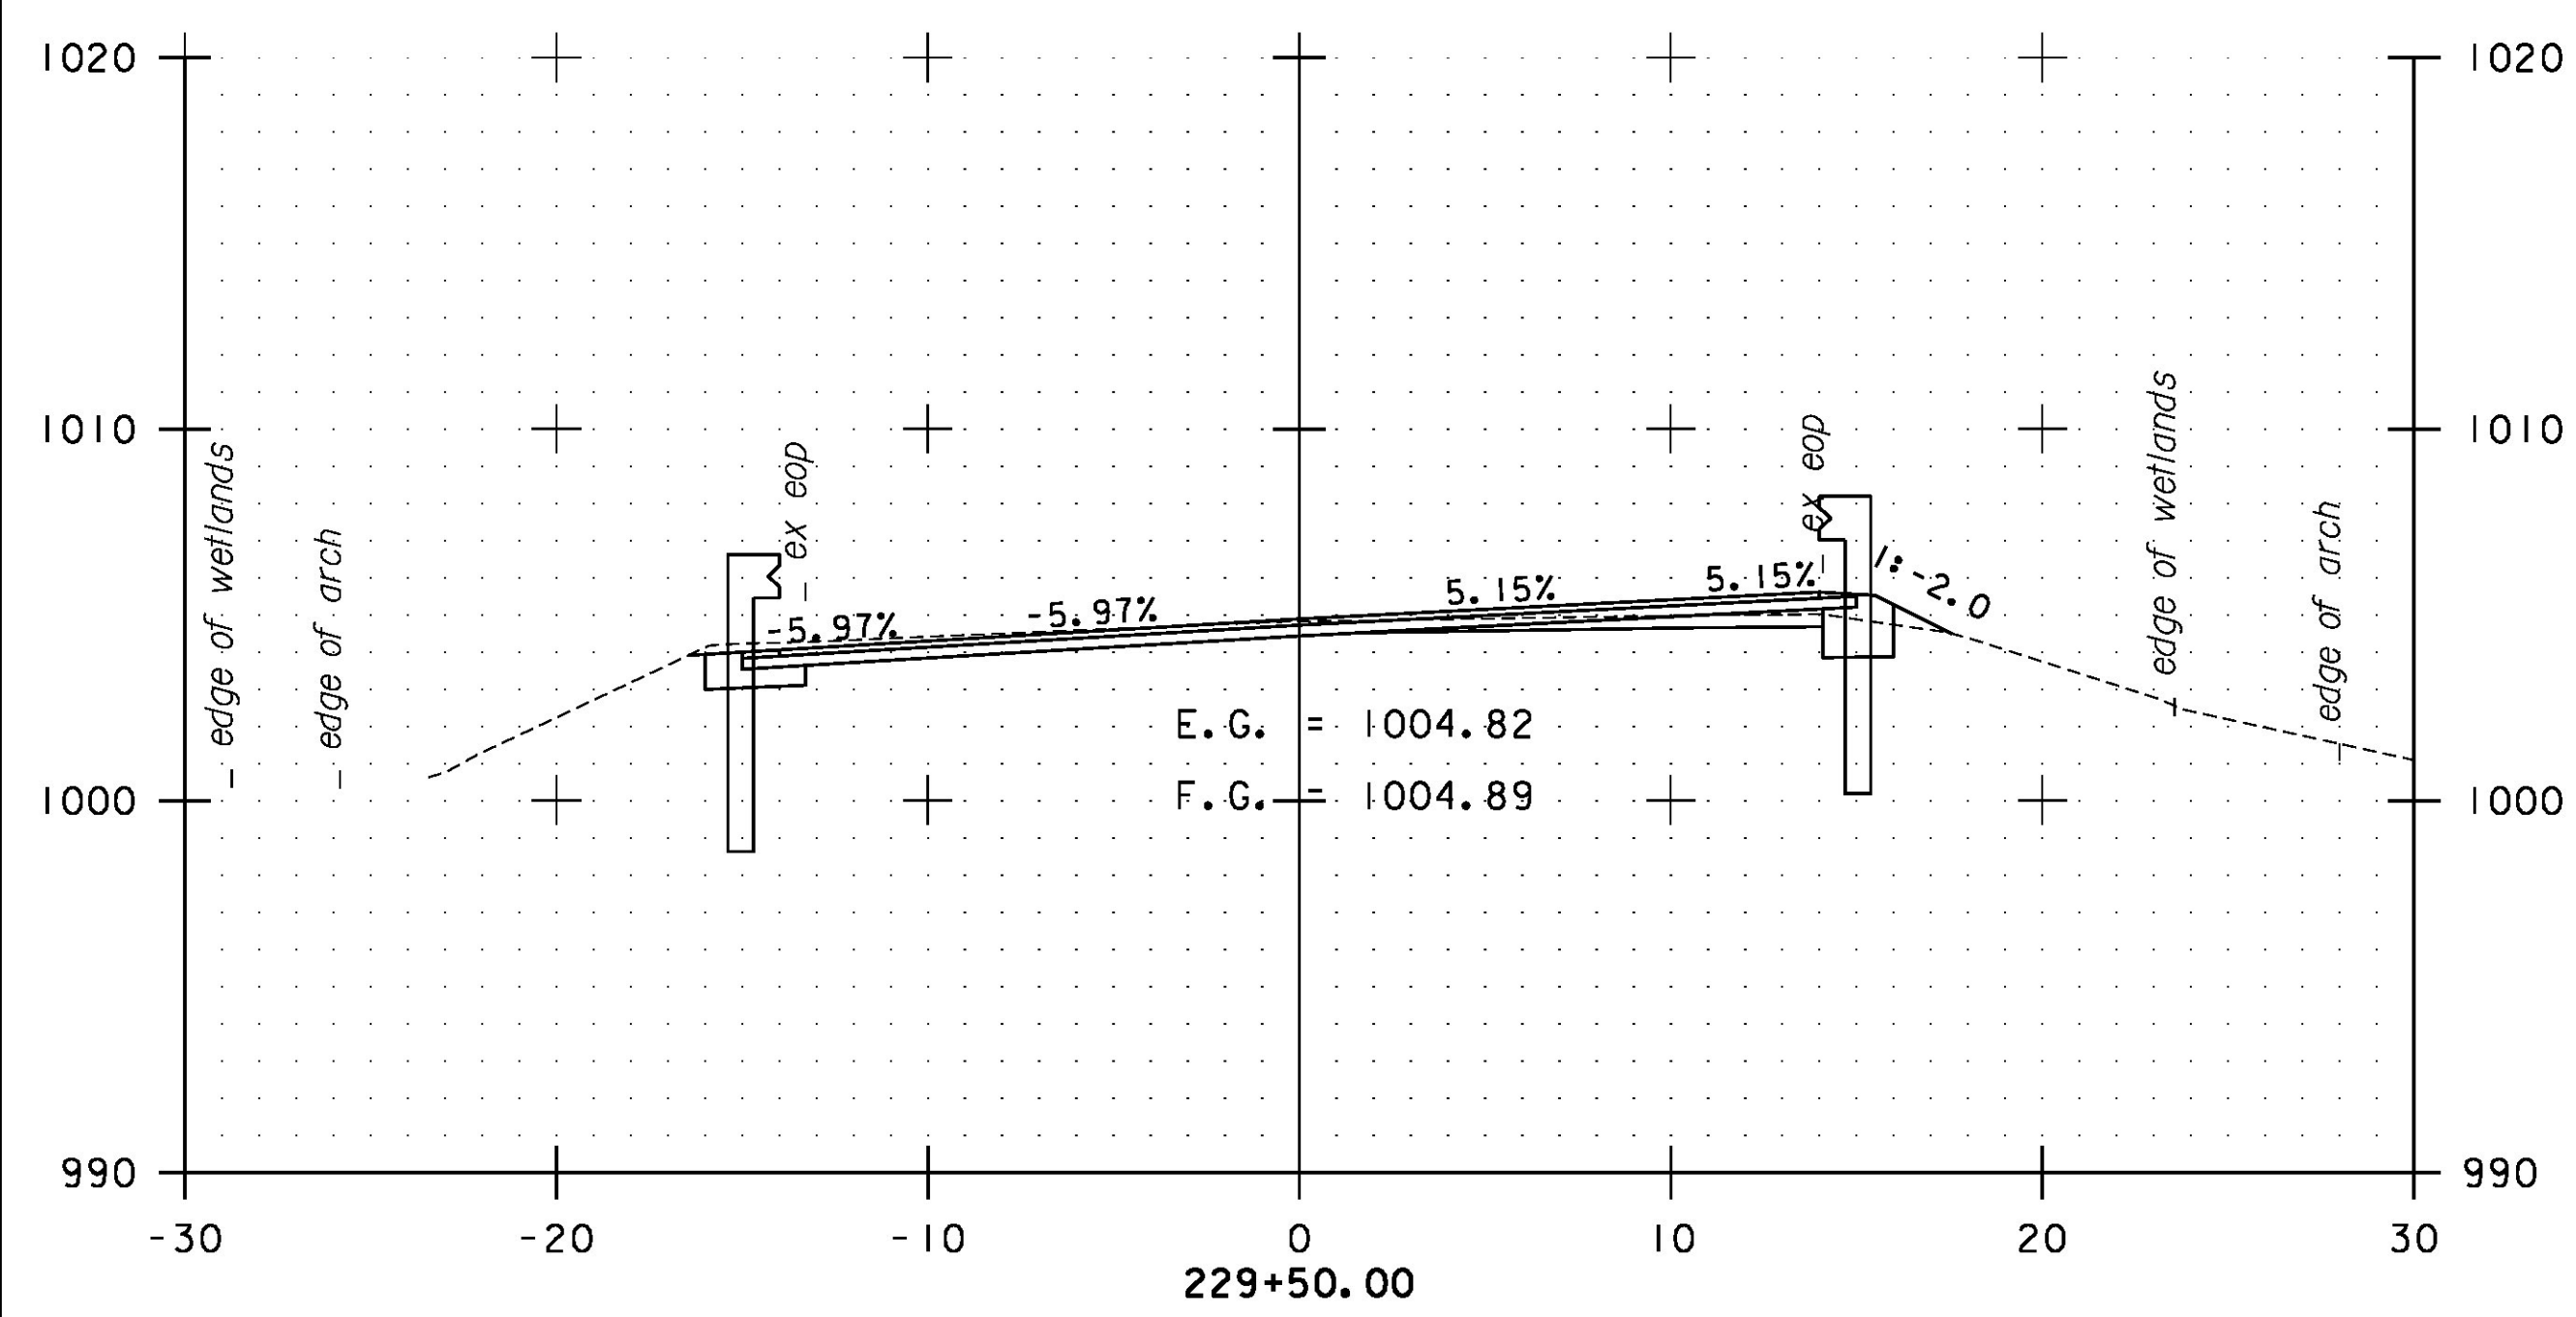

STA. 229+50 TO STA. 230+00



PROJECT NAME: ROXBURY-NORTHFIELD	
PROJECT NUMBER: ER STP 0187(13)	
FILE NAME: z13cl84xs.dgn	PLOT DATE: 5/25/2016
PROJECT LEADER: M. FOISY	DRAWN BY: G. BURGMEIER
DESIGNED BY: G. BURGMEIER	CHECKED BY: G. EDWARDS
ROXBURY CROSS SECTIONS SHEET 93	
SHEET 284 OF 476	

