


**MAINLINE PROFILE**  
 HOR. SCALE 1" = 20'-0"  
 VER. SCALE 1" = 10'-0"

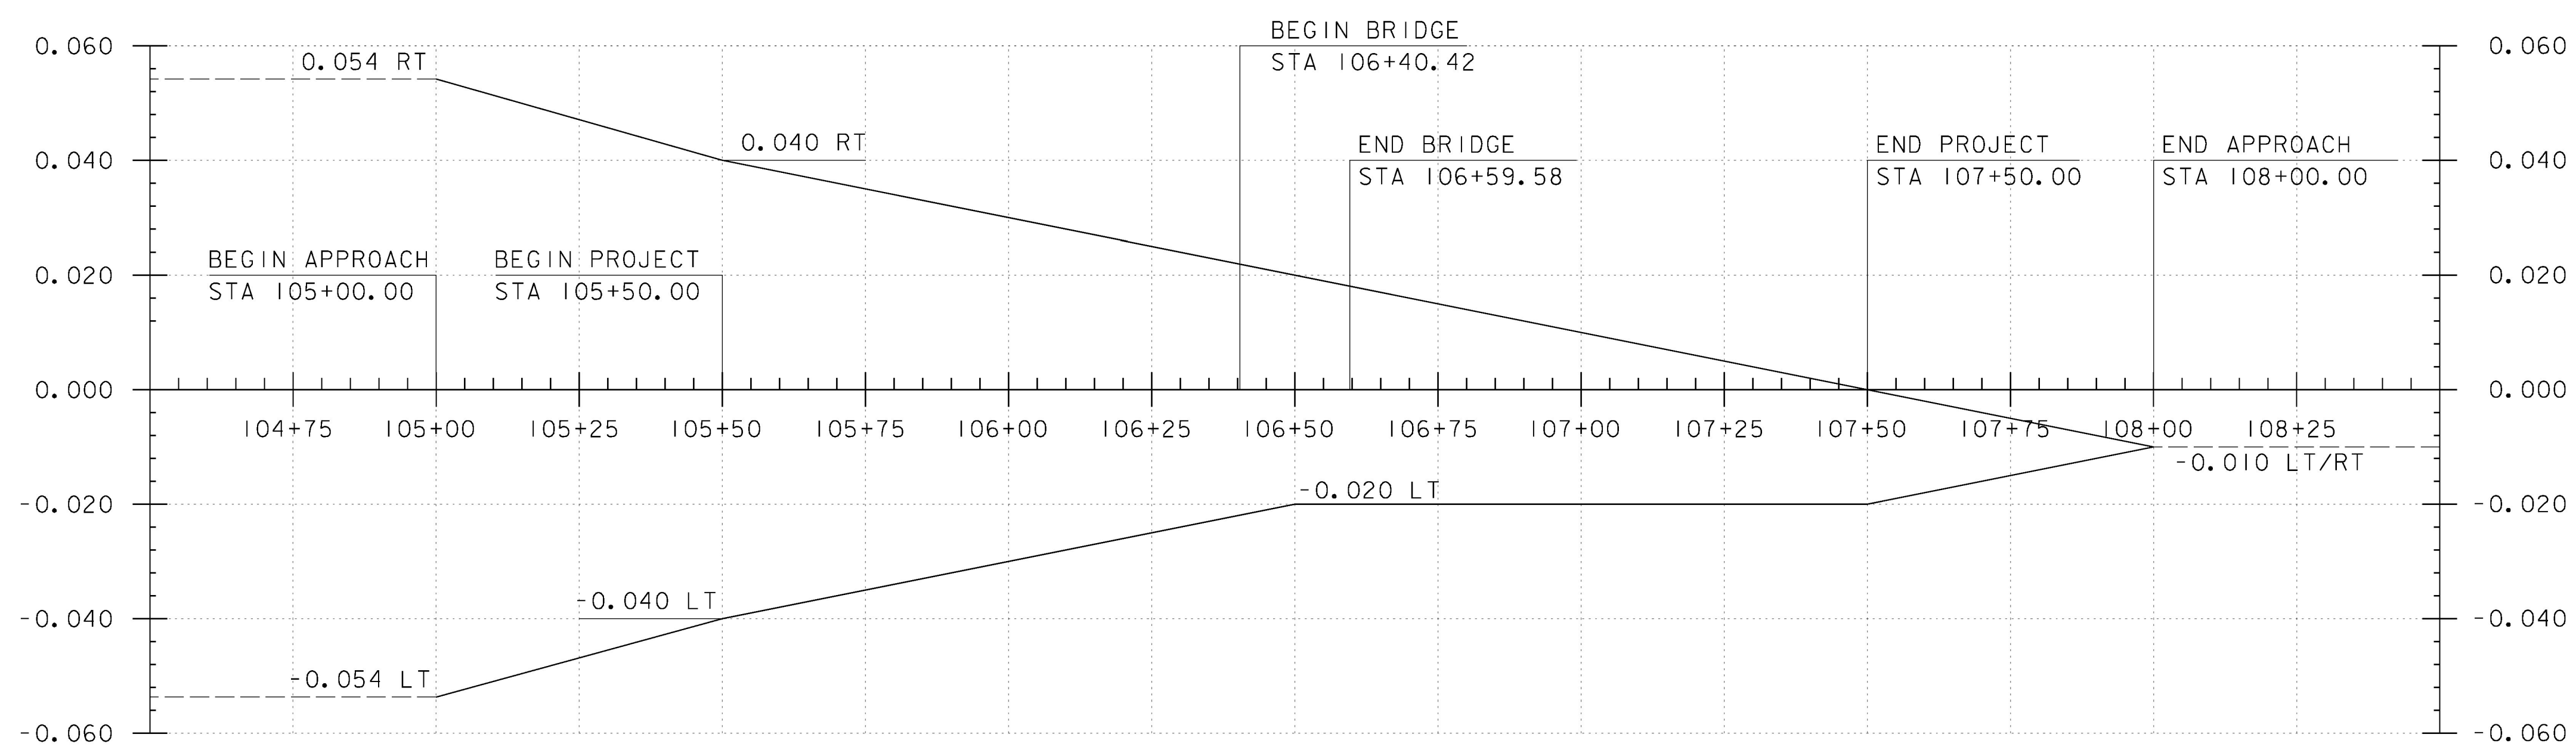

**BANKING DIAGRAM**  
 HOR. SCALE 1" = 20'-0"  
 NO VER. SCALE

**NOTE:**

ELEVATIONS SHOWN TO THE NEAREST TENTH ARE EXISTING GROUND ALONG THE PROPOSED ALIGNMENT.

ELEVATIONS SHOWN TO THE NEAREST HUNDREDTH ARE FINISH GRADES ALONG THE PROPOSED ALIGNMENT.

PROJECT NAME: WATERFORD	
PROJECT NUMBER: BF 0225(4)	
FILE NAME: z13c268pro.dgn	PLOT DATE: 09/27/2017
PROJECT LEADER: T. LEVINS	DRAWN BY: J. MERCER
DESIGNED BY: J. MERCER	CHECKED BY: T. LEVINS
VT ROUTE 18 PROFILE & BANKING DIAGRAM	SHEET 12 OF 63

