


SEE INSET "A"

SEE INSET "B"

DETOUR PLAN
NOT TO SCALE

** N = NORTH
OR
S = SOUTH

SEE E-136B

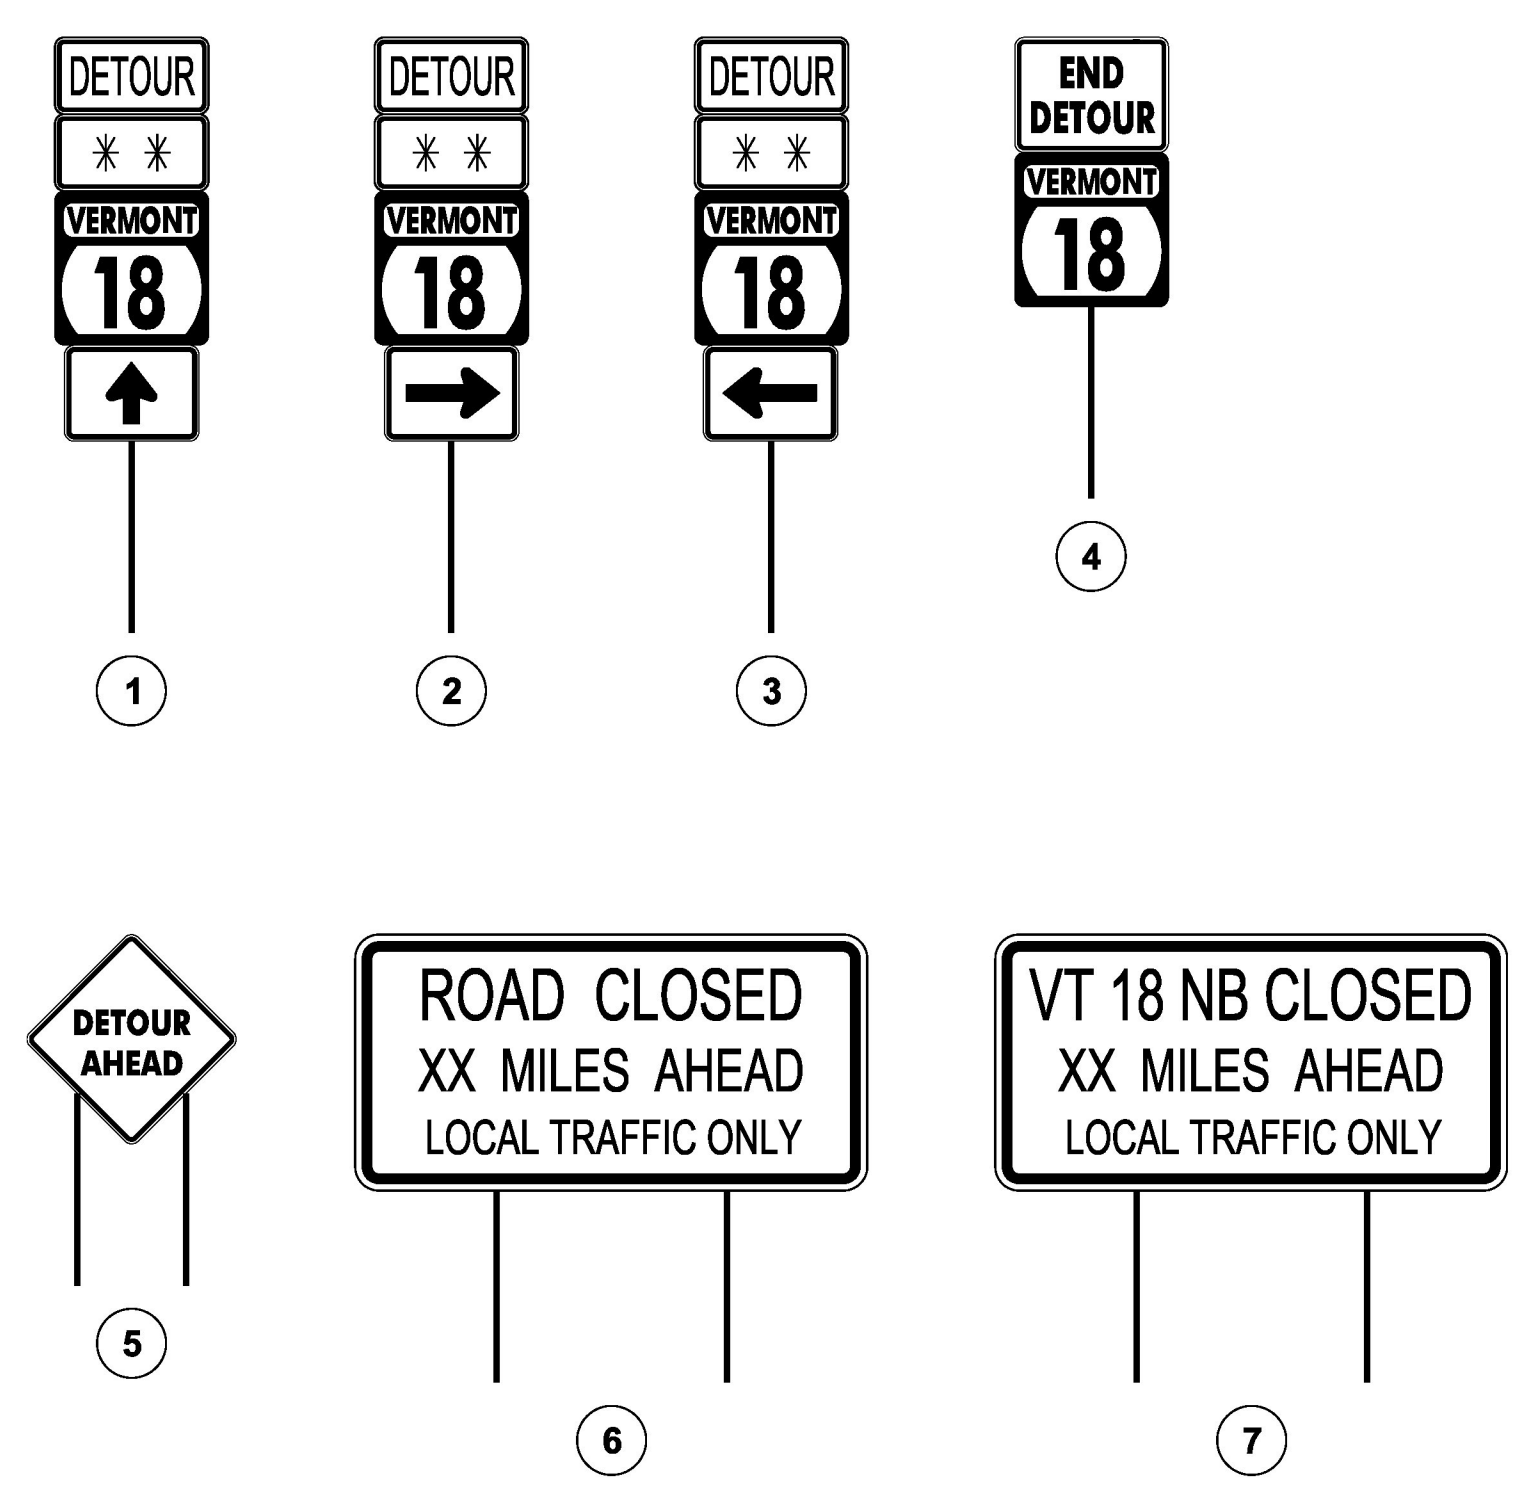

VT	18		
C	C	L	O
N	O	S	E
N	O	R	T

PHASE 1

M	A	D	B	R	O	O	K
U	S	E	I	-	9	3	
D	E	T	O	U	R		

PHASE 2

F	R	I		M	/	D	D
6	P	M	-			M	O
M	/	D	D			6	A
M	/	D	D			6	A

PHASE 3

* M = MONTH
DD = DAY

(S-1)

----- DETOUR ROUTE

NOTES:
1. SEE DETOUR (2) SHEET FOR INSETS.

PROJECT NAME: WATERFORD	PLOT DATE: 09/27/2017
PROJECT NUMBER: BF 0225(4)	DRAWN BY: B.WILLIAMS
FILE NAME: z13c268detour1.dgn	CHECKED BY: J.MERCER
PROJECT LEADER: T.LEVINS	SHEET 14 OF 63
DESIGNED BY: J.MERCER	
DETOUR (1)	

