



STA 51+40.00
 END GEOTEXTILE UNDER STONE FILL
 END STONE FILL, TYPE IV
 END GRUBBING MATERIAL

51+40

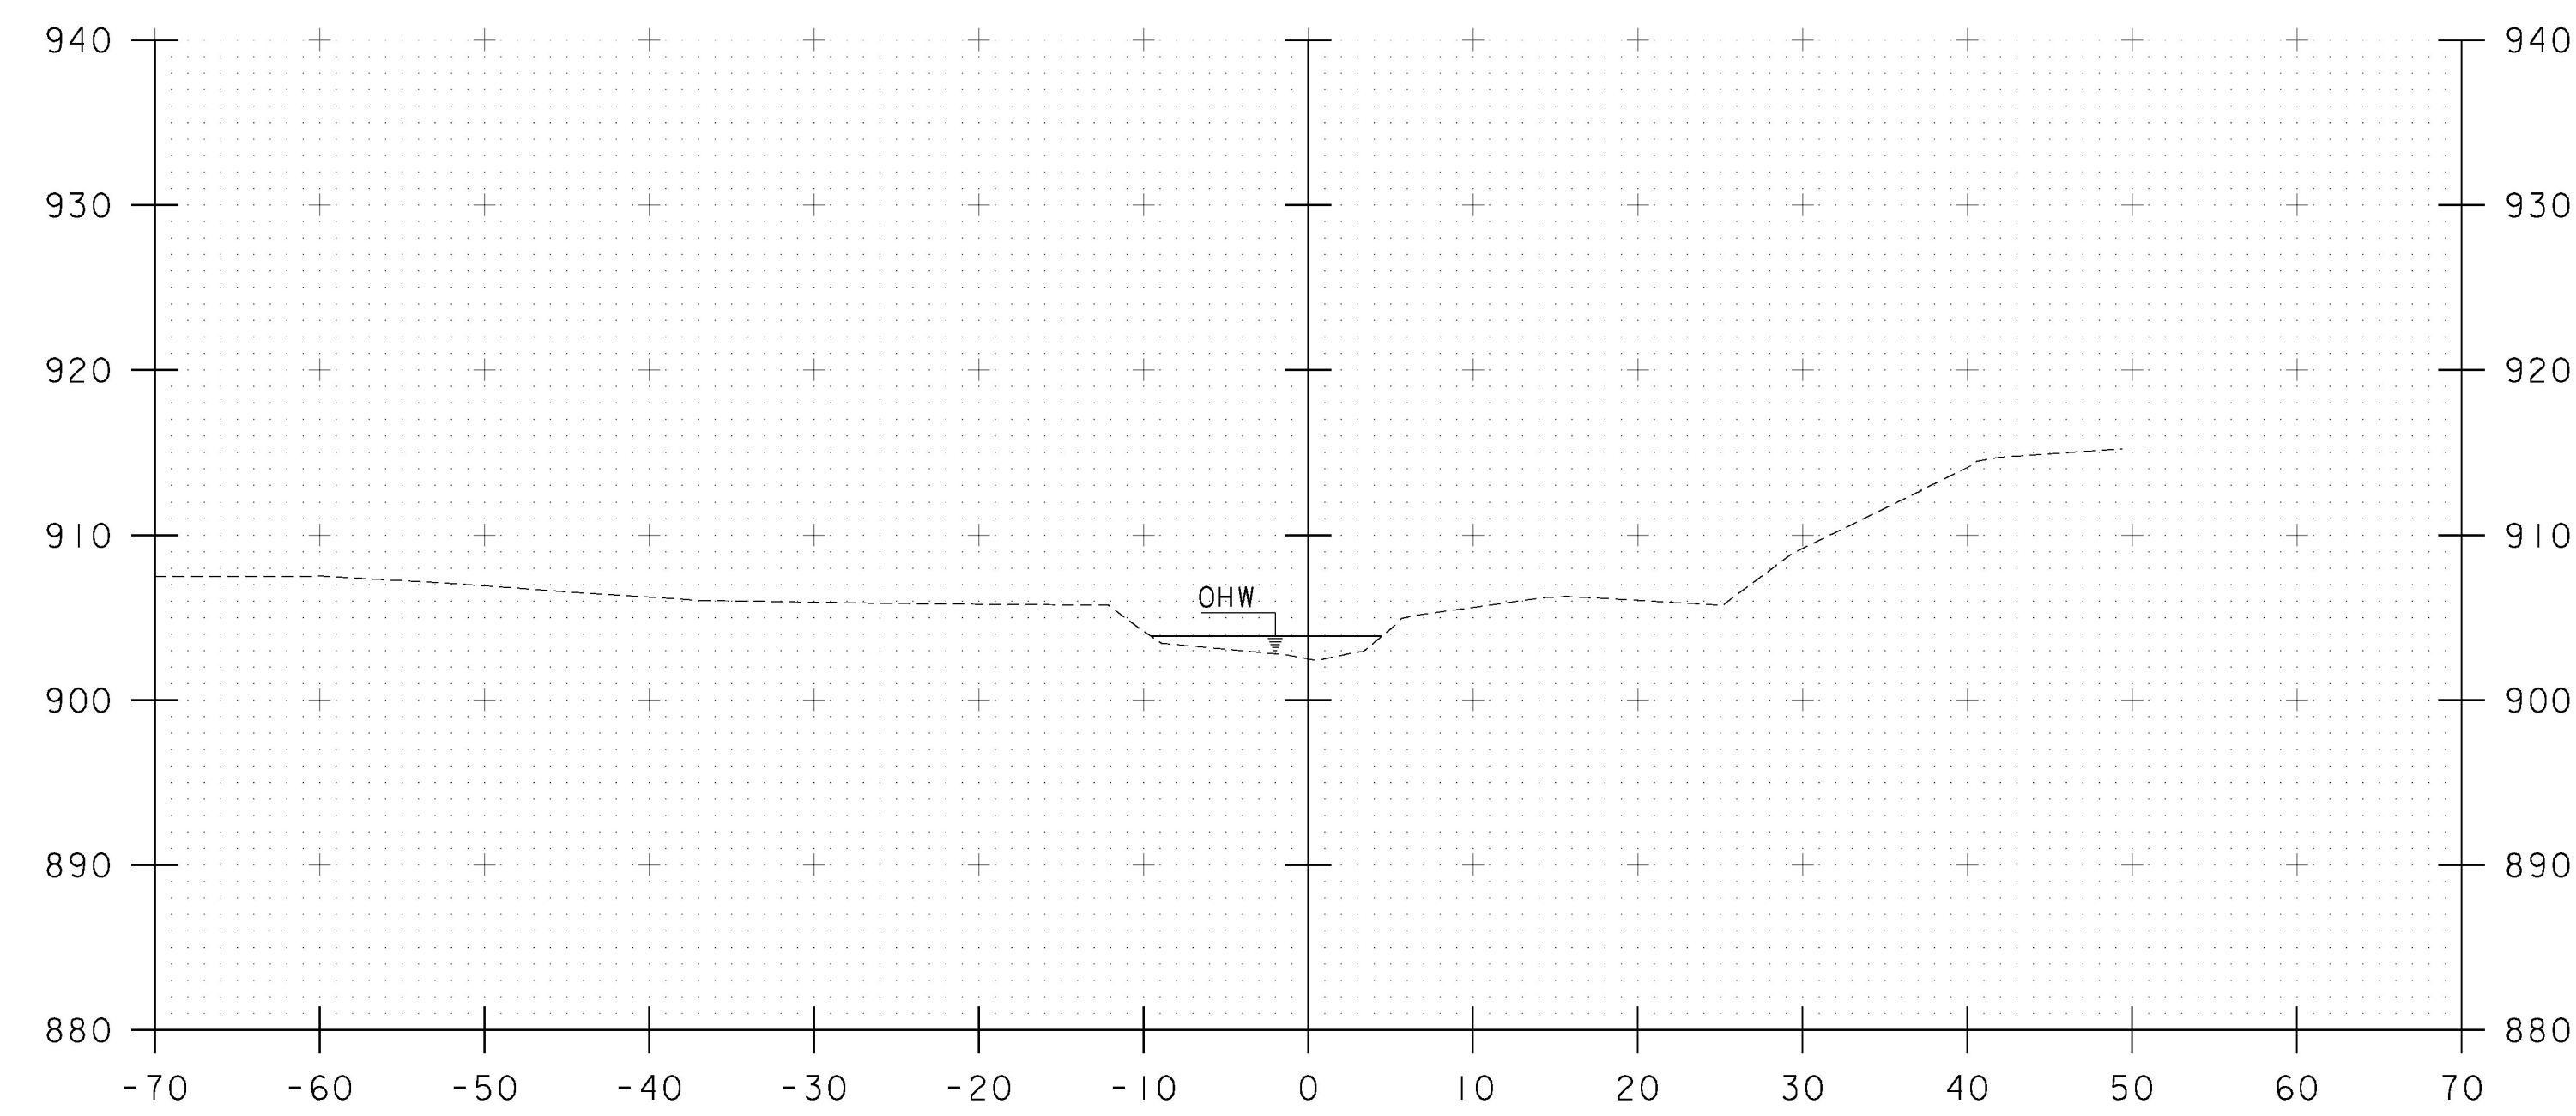


51+50

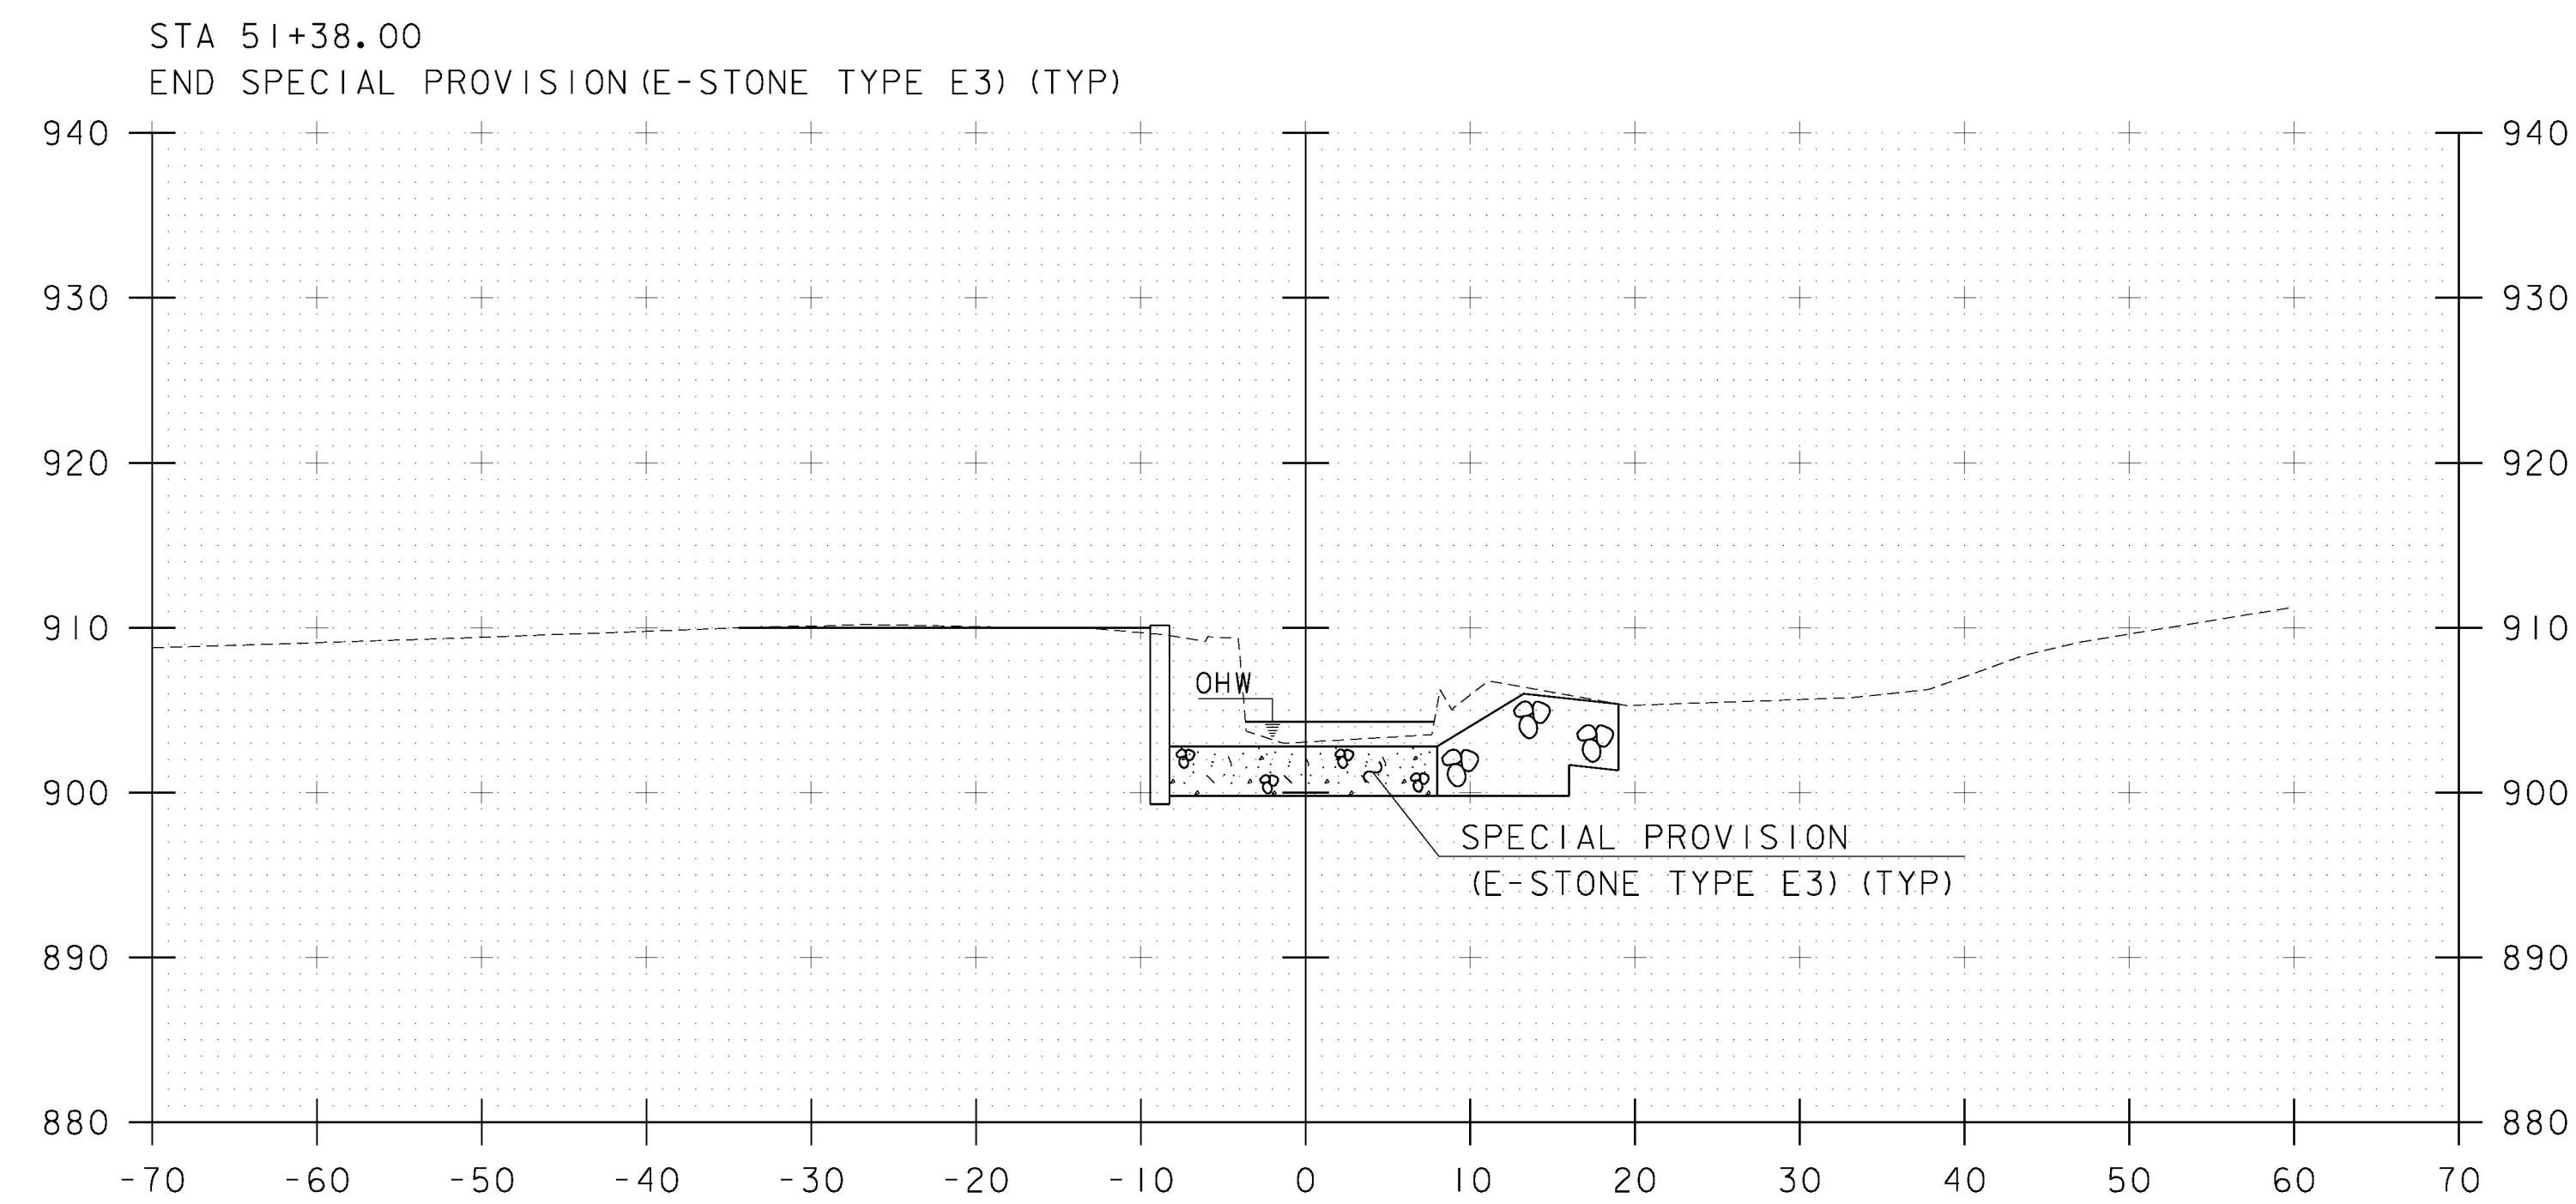

STA 51+38.00
 END SPECIAL PROVISION (E-STONE TYPE E3) (TYP)

51+30

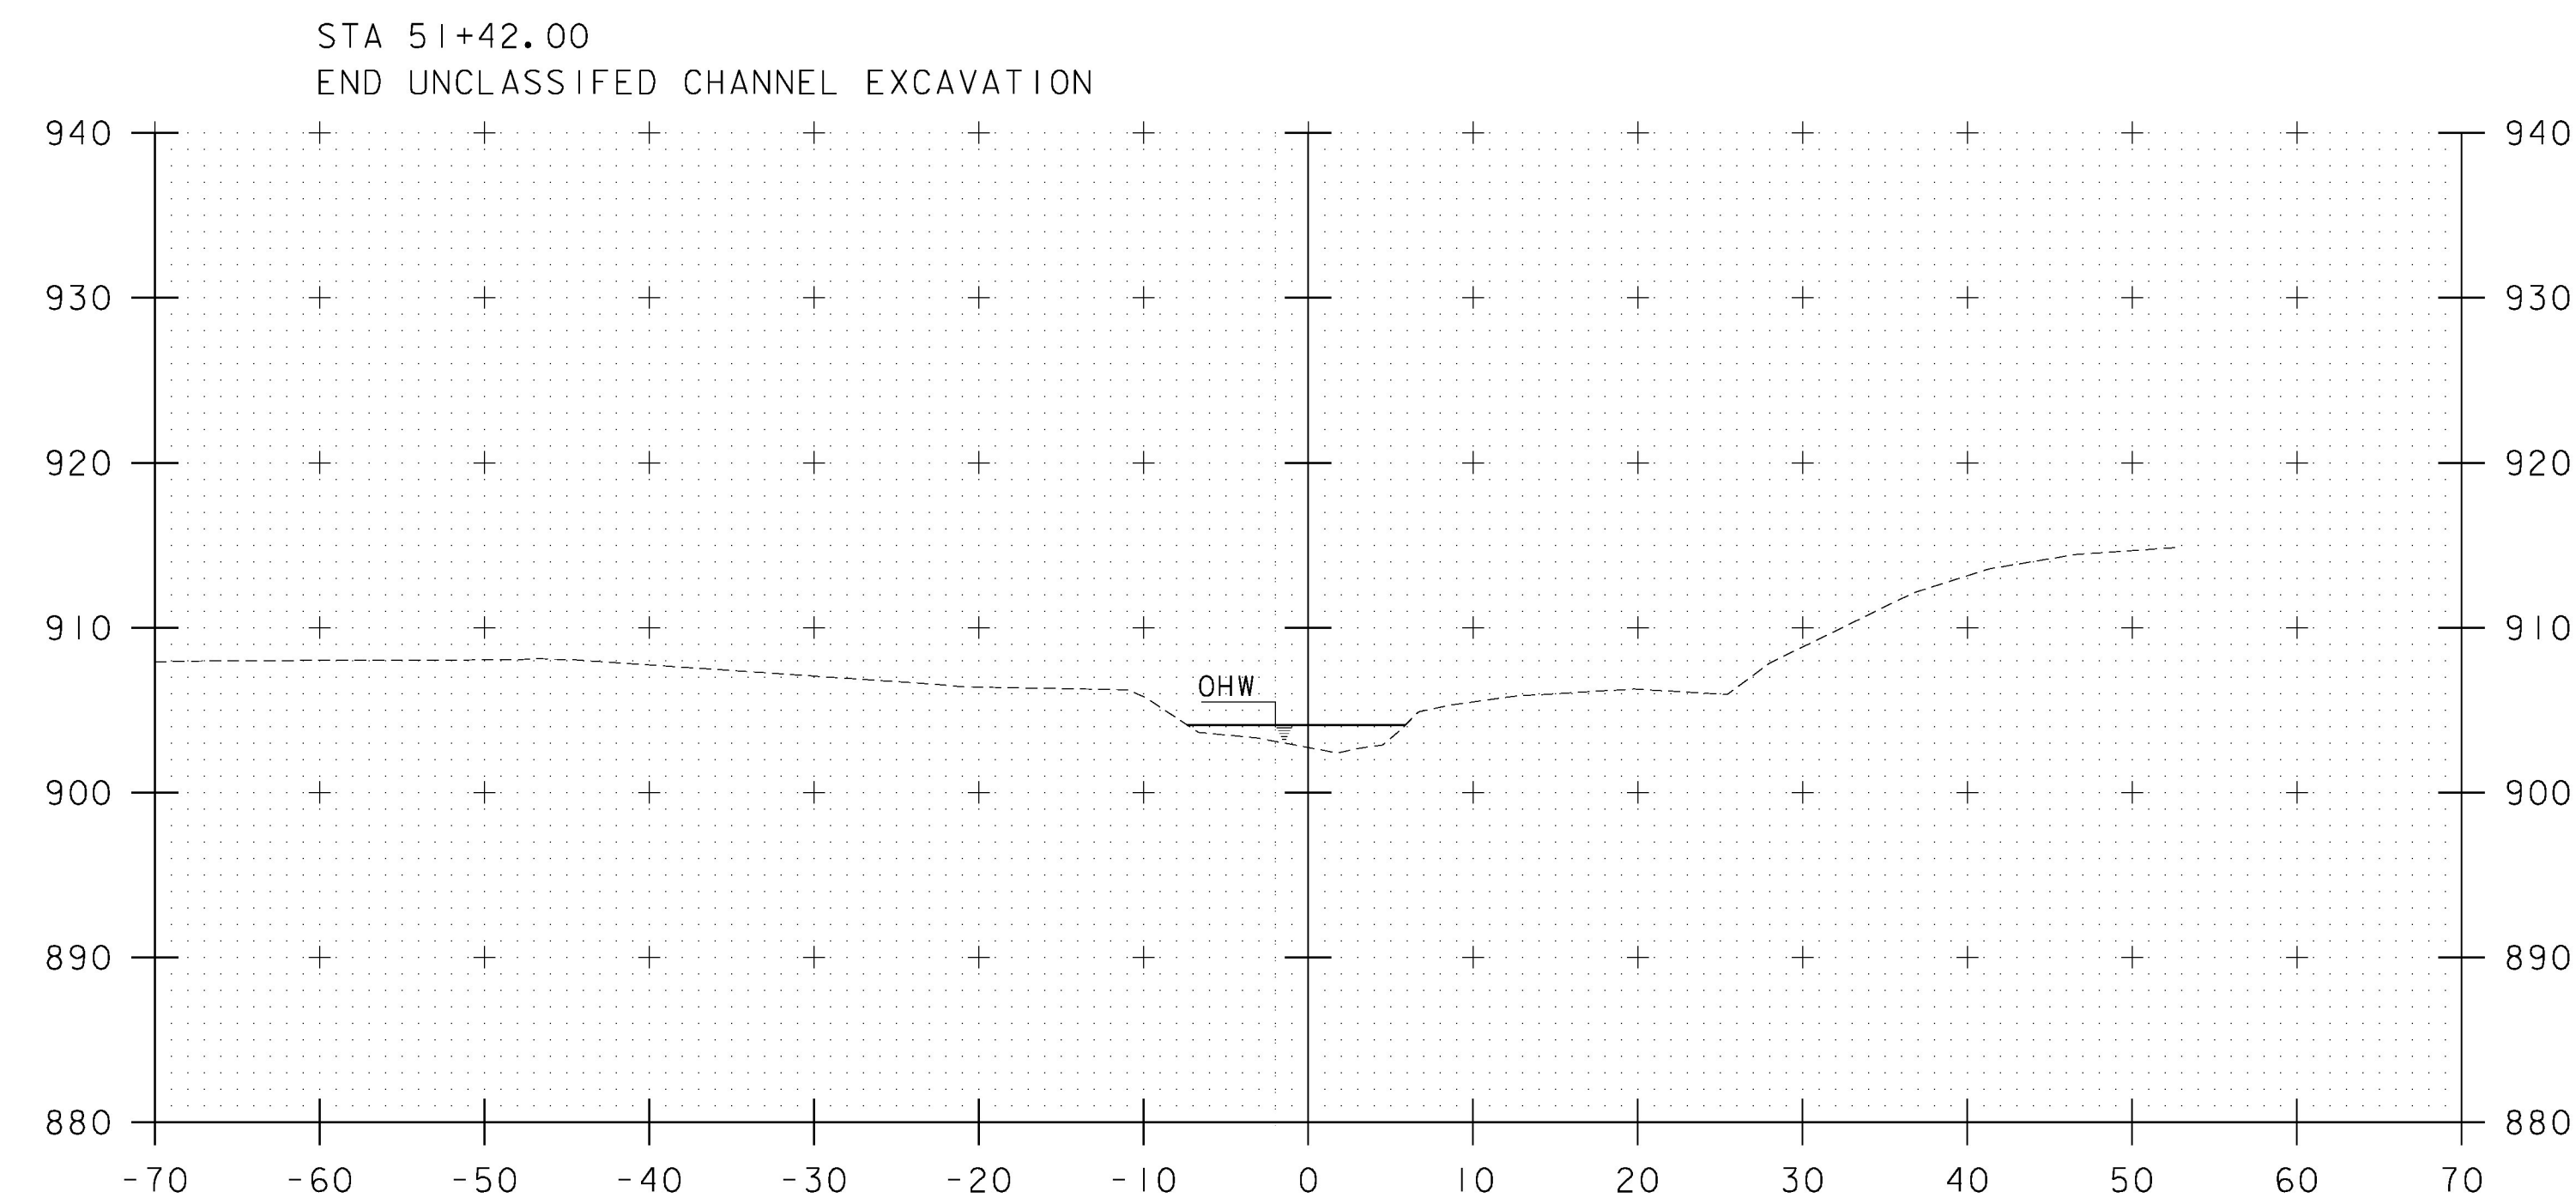

STA 51+42.00
 END UNCLASSIFIED CHANNEL EXCAVATION

51+45

STA. 51+30 TO STA. 51+75



PROJECT NAME:	WATERFORD	
PROJECT NUMBER:	BF 0225(4)	
FILE NAME:	z13c268xs.dgn	PLOT DATE: 09/27/2017
PROJECT LEADER:	T. LEVINS	DRAWN BY: A. KURDEKAR
DESIGNED BY:	A. KURDEKAR	CHECKED BY: T. LEVINS
CHANNEL SECTIONS 3		SHEET 27 OF 63