


SEE INSET "A"

SEE INSET "B"

** N = NORTH
OR
S = SOUTH

SEE E-136B

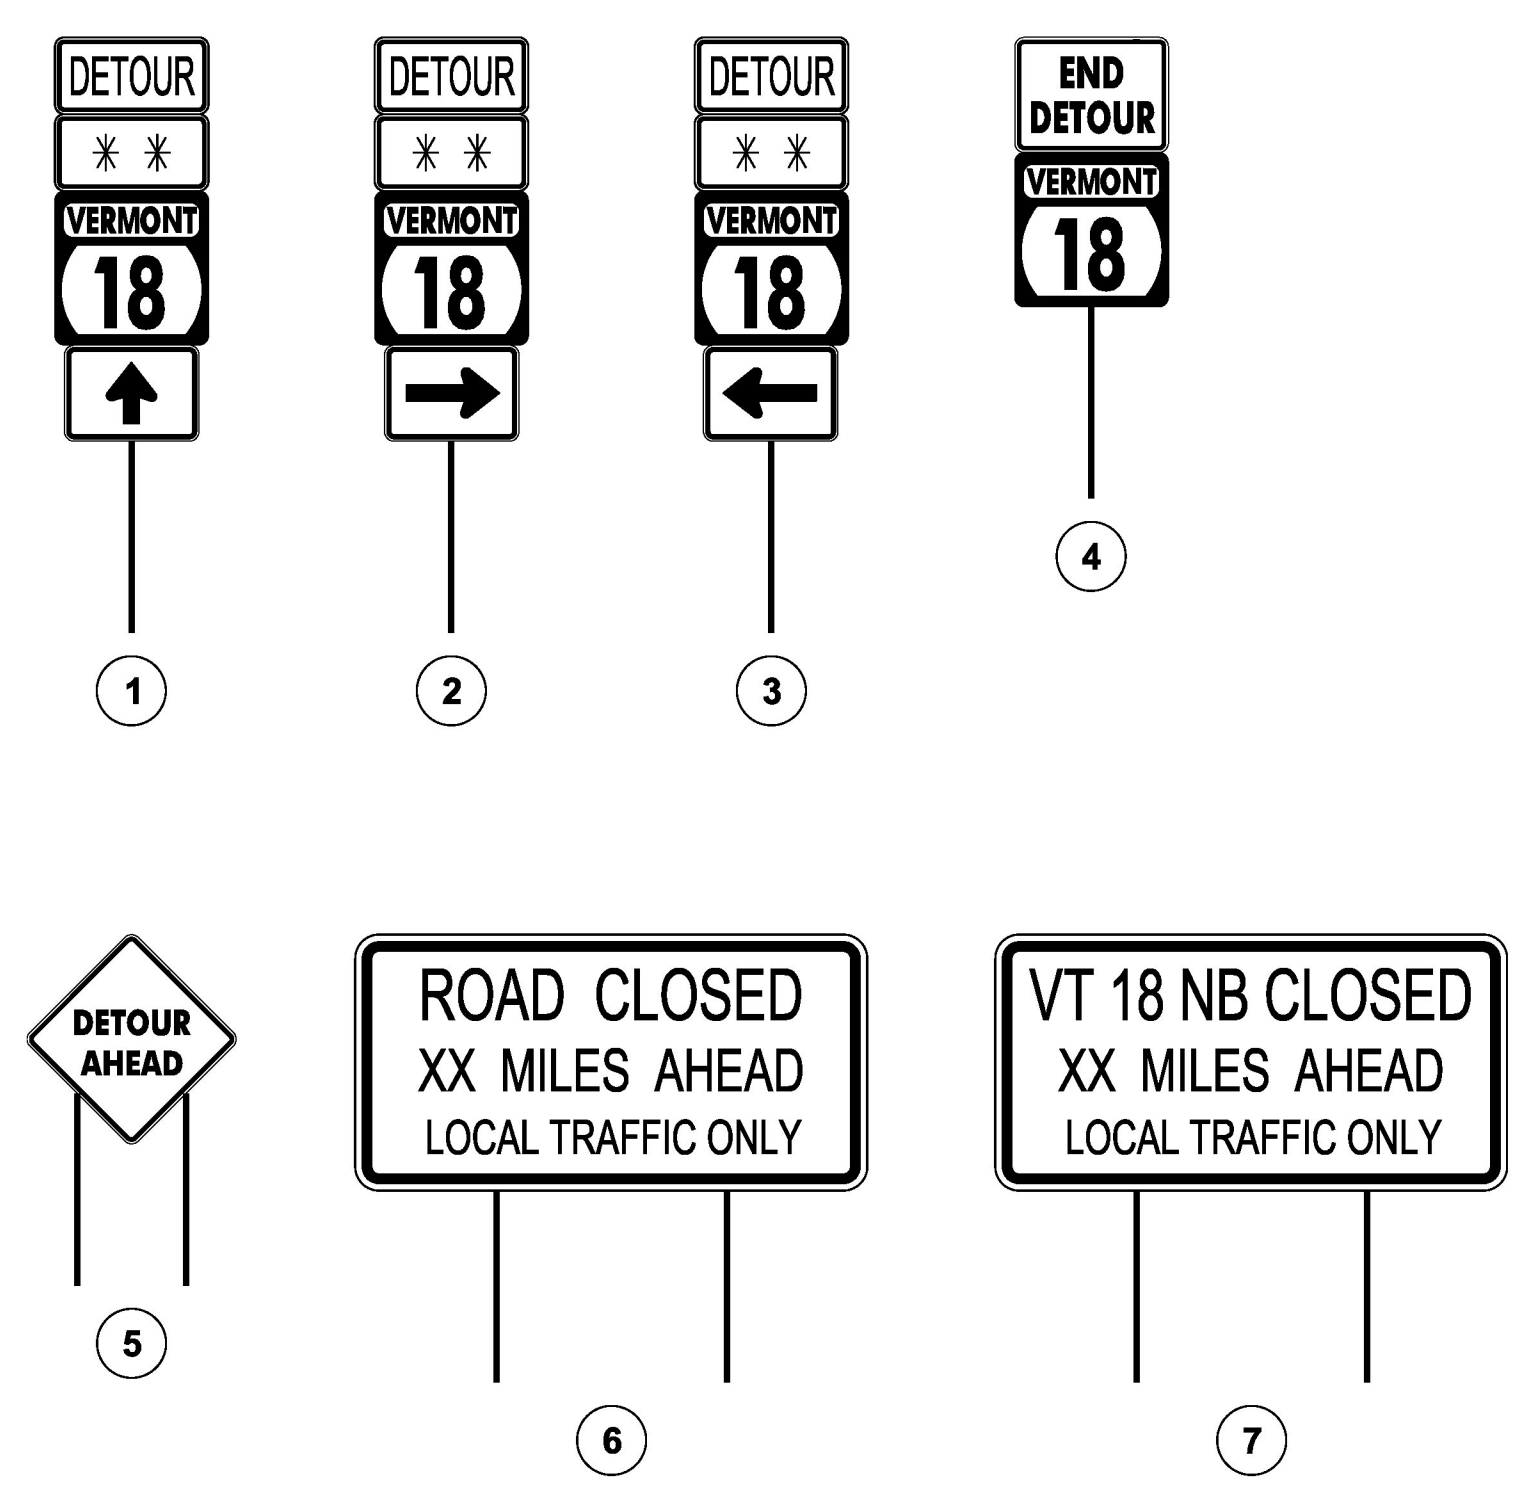

VT	18		
C	C	L	O
N	O	S	E
N	O	R	T

PHASE 1

C	E	M	E	T	E	R	Y
U	S	E	I	-	9	3	
D	E	T	O	U	R		

PHASE 2

F	R	I		M	/	D	D
6	P	M	-			M	O
M	/	D	D	6	A	M	

PHASE 3

* M = MONTH
DD = DAY

(S-1)

----- DETOUR ROUTE

NOTES:
1. SEE DETOUR (2) SHEET FOR INSETS.

DETOUR PLAN
NOT TO SCALE



PROJECT NAME: WATERFORD	PLOT DATE: 09/27/2017
PROJECT NUMBER: BF 0225(5)	DRAWN BY: B.WILLIAMS
FILE NAME: z15B051detour1.dgn	CHECKED BY: J.MERCER
PROJECT LEADER: T.LEVINS	SHEET 43 OF 63
DESIGNED BY: J.MERCER	
DETOUR (1)	