


STATE OF VERMONT
I-93

**BEGIN R.O.W. PROJECT
WATERFORD BF 0225 (5)
STA. 3+01.89, 92.82' LT**

CONSTRUCT 5'-0" PAVED APRON
STA 2+68.44 - 3+46.74 RT

REMOVAL AND DISPOSAL OF GUARDRAIL
STA. 3+24.5 - 5+48.0, RT
STA. 2+13.8 - 5+48.8, LT

MAINLINE CURVE 1
DELTA = 20°16'01"
D = 5°59'58"
R = 955.00'
T = 170.69'
L = 337.81'
E = 15.13'

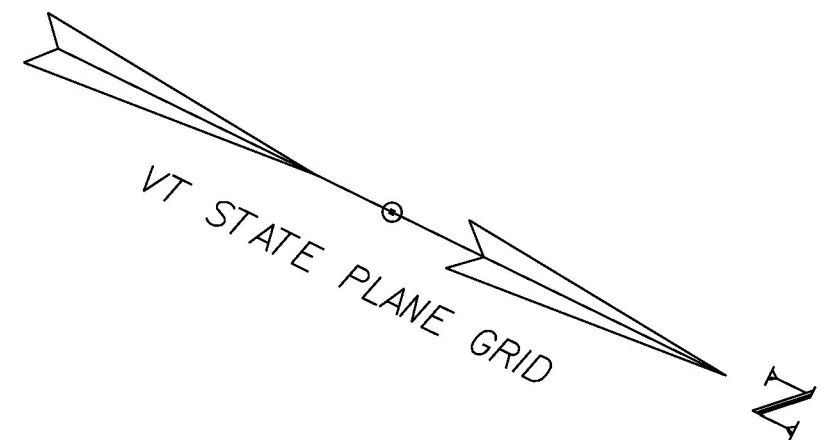

STATE OF VERMONT
I-93

1
**TRANSCANADA HYDRO
NORTHEAST INC.
joined by
NEW ENGLAND
FORESTRY FOUNDATION, INC.**

EXISTING R.O.W.

VT ROUTE 18
TO NEW HAMPSHIRE

ROW INFORMATION SOURCE:
WATERFORD I 93-1(2)
WATERFORD NRS 263

FOUND: HIGHWAY BOUND
4X4 CONCRETE
BROKEN AT GROUND

**TRANSCANADA HYDRO
NORTHEAST INC.**

N/F
TOWN OF WATERFORD

**TOWN OF WATERFORD
RIVERSIDE CEMETERY
ROAD
T.H. 43**

FOUND: HIGHWAY BOUND
4X4 CONCRETE VTHD
UP 6"

EXISTING R.O.W.

EXISTING R.O.W.

EXISTING R.O.W.

**END R.O.W. PROJECT
WATERFORD BF 0225 (5)
STA. 4+53, 49.95' RT**

3'-0" E-STONE TYPE E3 (TYP)
(SEE SPECIAL PROVISION)

1
**TRANSCANADA HYDRO
NORTHEAST INC.
joined by
NEW ENGLAND
FORESTRY FOUNDATION, INC.**

FOUND: HIGHWAY BOUND
4X4 CONCRETE VTHD
UP 6"

LINES SHOWN ON THIS PLAN AS EXISTING
PROPERTY LINES P/L ARE BELIEVED TO
BE ACCURATE BUT SHOULD NOT BE RELIED
UPON FOR PURPOSES UNRELATED TO THE
STATE OF VERMONT'S ACQUISITION OF LAND
AND RIGHTS FOR THIS PROJECT.

**FOR R.O.W.
USE ONLY**

LAYOUT

SCALE 1" = 20'-0"
0 20

PROJECT NAME: WATERFORD
PROJECT NUMBER: BF 0225(5)

FILE NAME: r15b051lay.dgn
PROJECT LEADER: D. LANDRY
DESIGNED BY: GM2 ASSOCIATES
R.O.W. LAYOUT SHEET 1 OF 1

PLOT DATE: 6/8/17
DRAWN BY: A. EGIZI
CHECKED BY: R. CLOUTIER
SHEET 62 OF 63