


ELEVATION VIEW MK BC-2  
(6 REQUIRED)

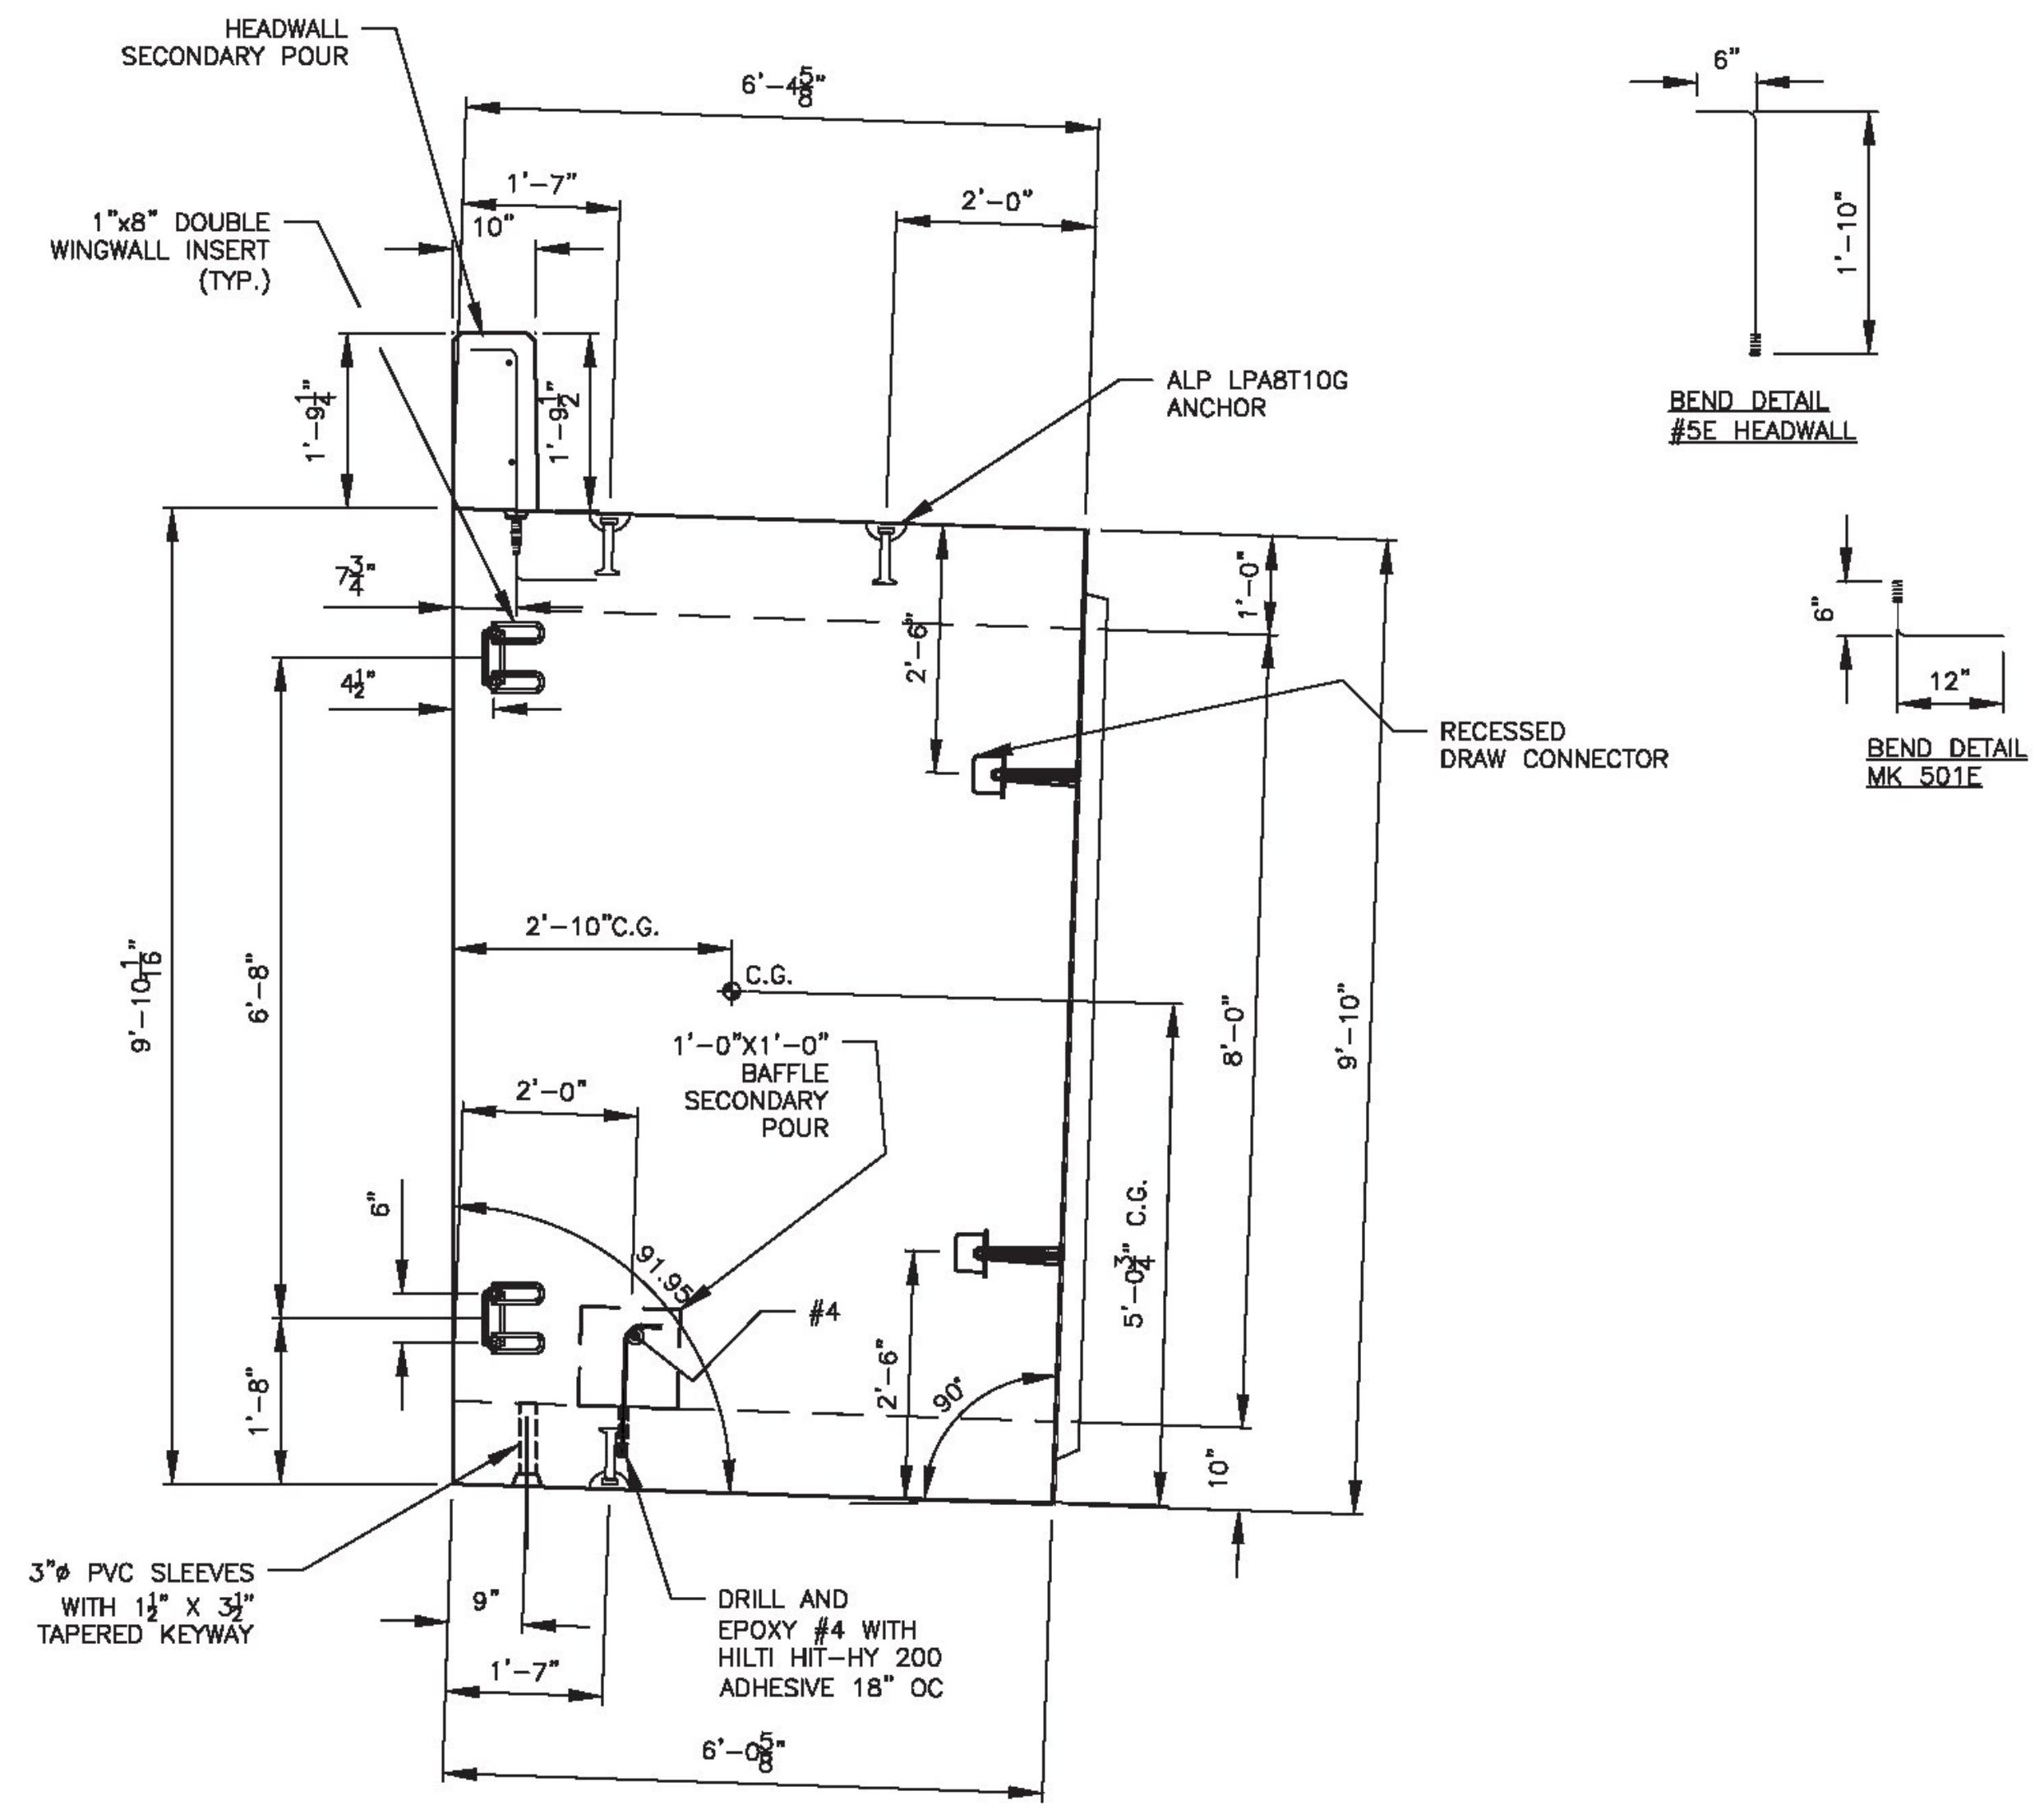

ELEVATION VIEW MK BC-3



REV. NO.		DATE	REVISION
PREPARED FOR: <b>CAMP PRECAST CONCRETE PRODUCTS</b> 78 PRECAST RD MILTON, VT 05468 PHONE: (802)893-2401 FAX: (802)893-1542			
DATE: 4/20/18		SHEET TITLE: BC-2 AND BC-3	DRAWN BY: BJC
SCALE: N.T.S.		DETAILS	CHKD BY: RPJ/RJA
PROJECT: TOWN OF WATERFORD, CALEDONIA, VT 16' x 8' BOX CULVERT BF 0225(4) VT RT. 18 BRIDGE #7			
CONTRACTOR: DELTA		DWG. I.D. PD-02	SHT. NO. 6 OF 16
DELTA PROJ. NO.: 2018.477.003			

**DELTA**  
SPECIALTY PRECAST CONCRETE ENGINEERS  
880 HOOPER ROAD, ENDWELL, NY 13760  
TEL: (607) 231-6600 FAX: (607) 231-6650