


NOTE: THIS DETAIL IS ONE EXAMPLE OF HOW FIBER ROLLS CAN BE INSTALLED. THE CONTRACTOR SHALL INSTALL ALL FIBER ROLLS PER THE MANUFACTURERS INSTALLATION GUIDELINES.

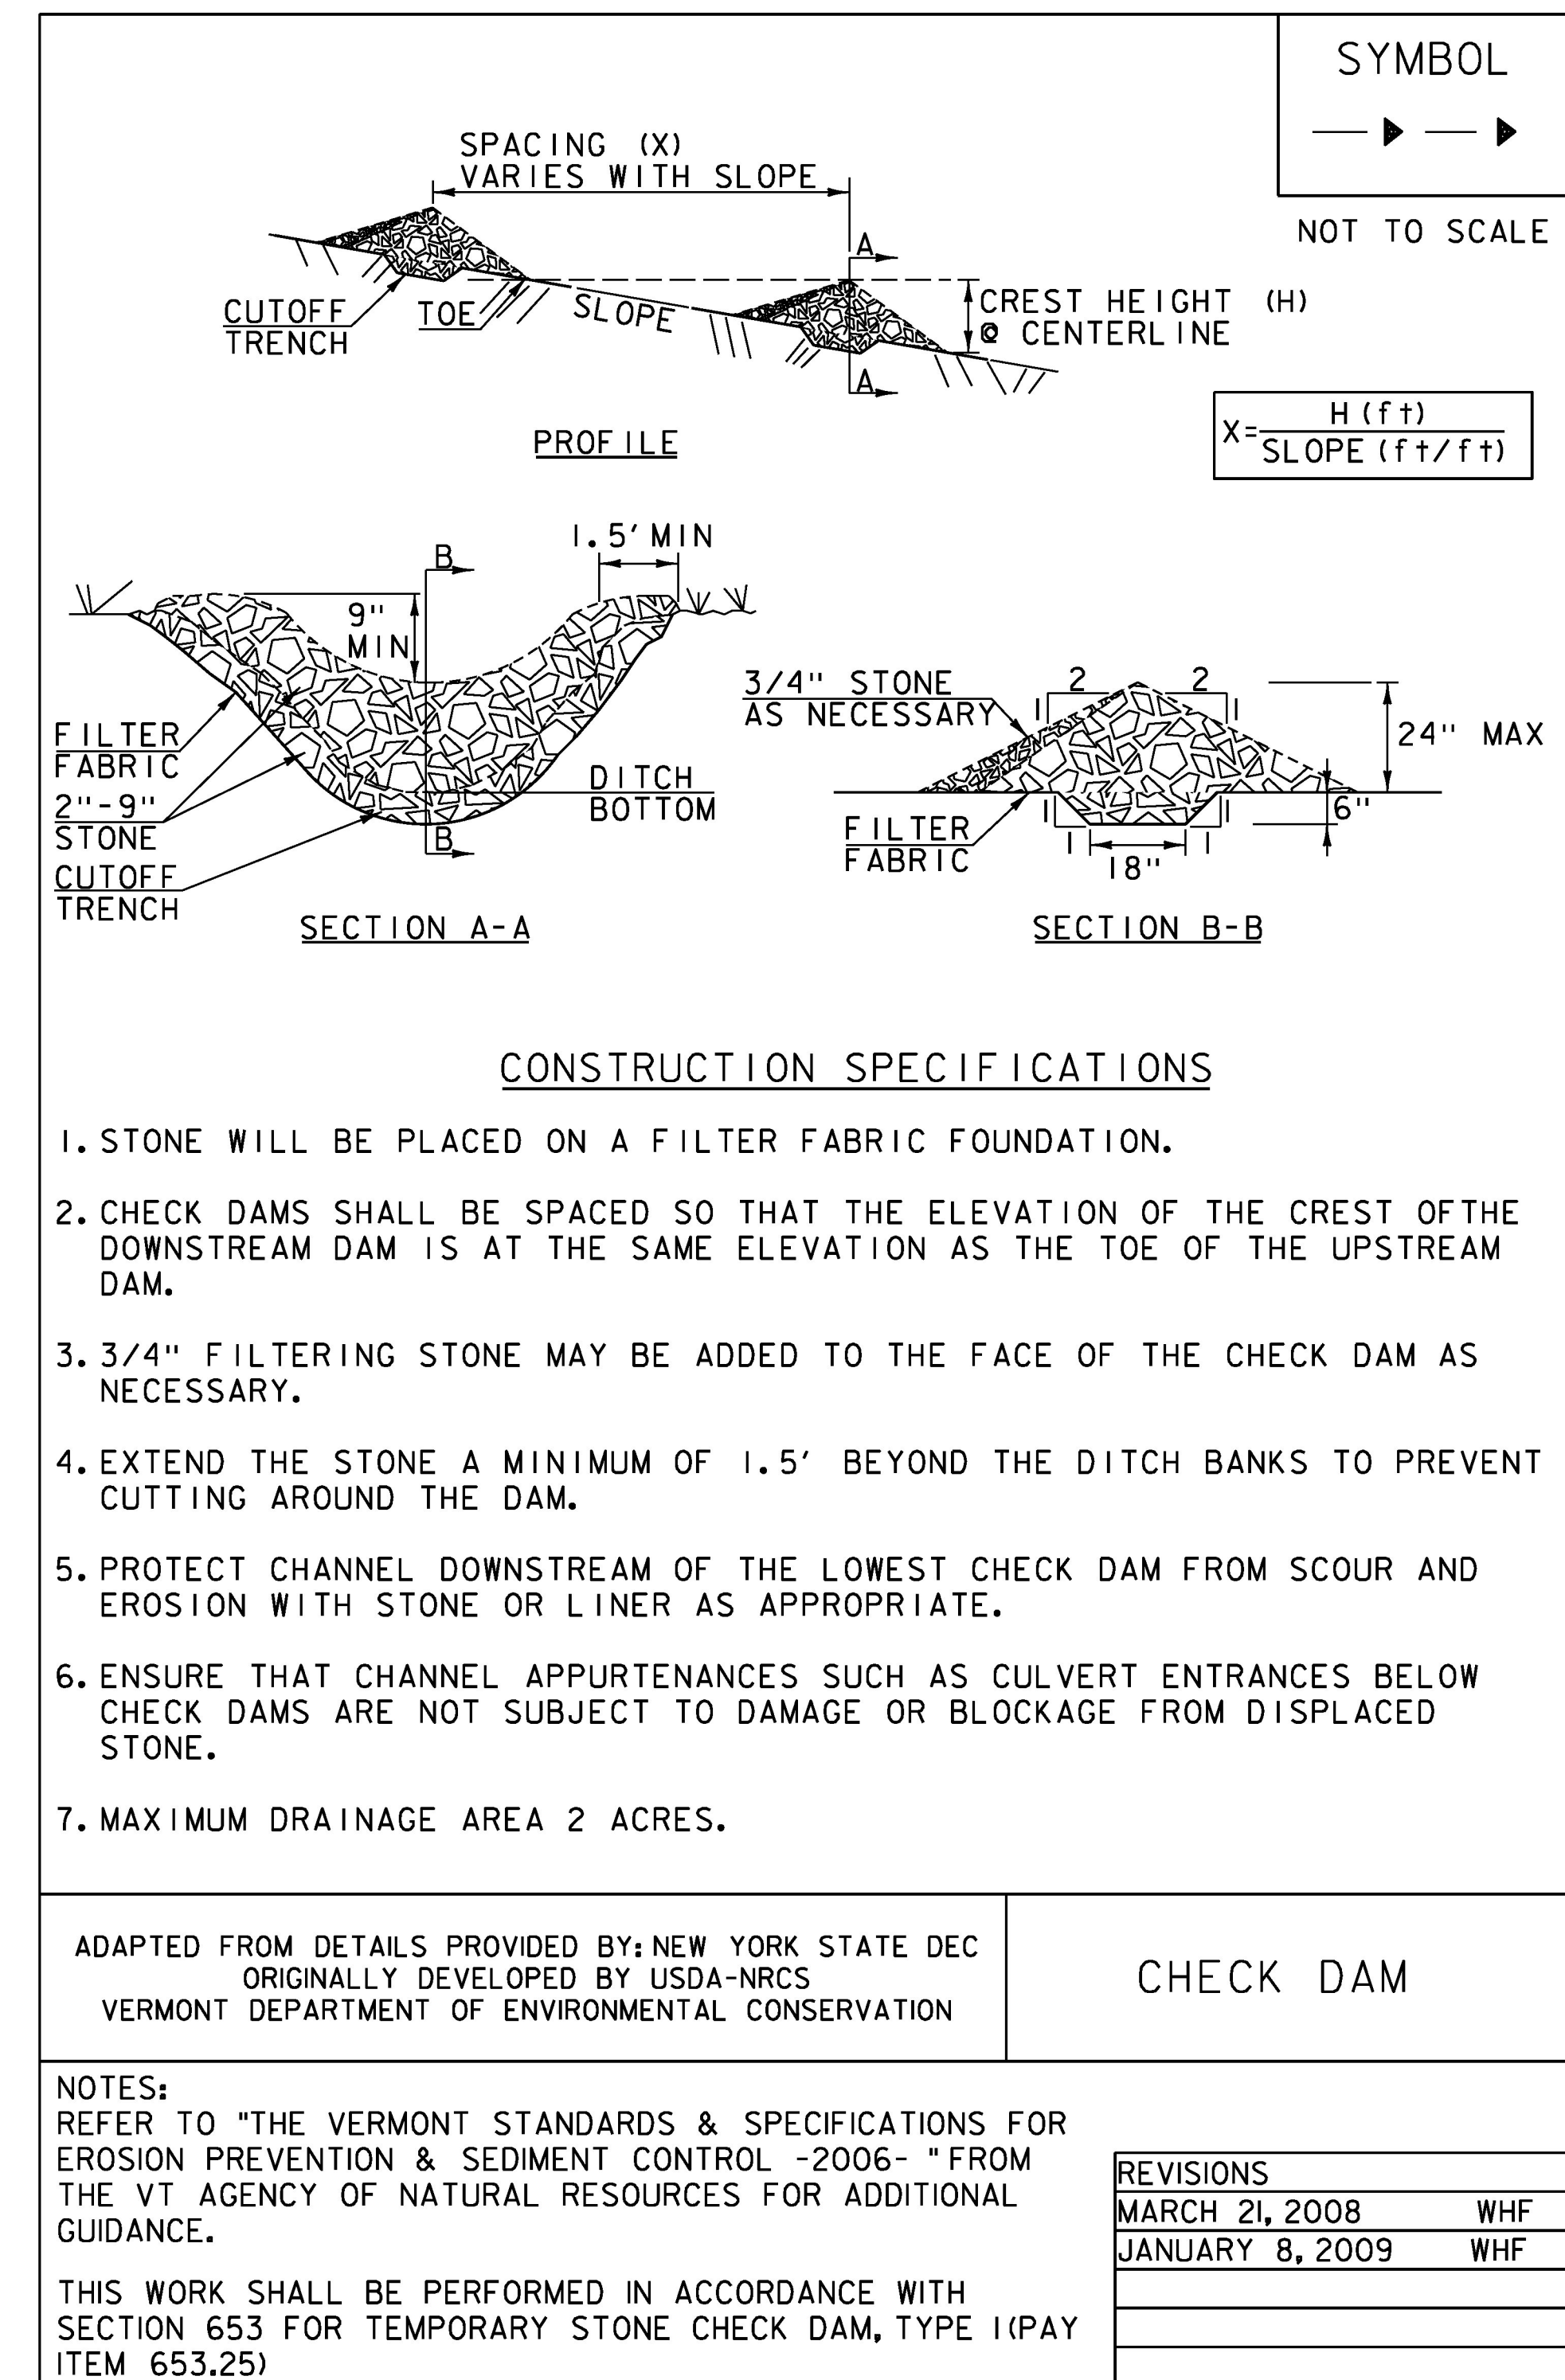

PROJECT NAME: PLYMOUTH	PLOT DATE: 5/17/2016
PROJECT NUMBER: ER 0149(6)	DRAWN BY: M. LOVETT
FILE NAME: z13c318esd2.dgn	DESIGNED BY: M. HASKINS
PROJECT LEADER: J. SANTACRUCE	CHECKED BY: B. COLBURN
EPSC DETAIL SHEET 2	SHEET 48 OF 68