


SKewed BLOCK PATTERN CROSSWALK DETAIL

NOTES:

1. THIS DETAIL IS DESIGNED FOR AN 11 FOOT LANE.
2. MARK LIGHT STRING LINE ON PAVEMENT ACROSS ROADWAY (CURB TO CURB).
3. ESTABLISH THE CENTERLINE OF THE ROADWAY (DOUBLE YELLOW LINE OR LANE LINE).
4. BLOCKS ARE PARALLEL TO THE CENTERLINE (DOUBLE YELLOW LINE OR LANE LINE) (OFFSET BLOCKS VERTICALLY TO ACHIEVE REQUIRED SKEW).
5. ALWAYS START MEASURING FROM THE CENTERLINE OR LANE LINE RIGHT, WITH THE FLOW OF TRAFFIC.
6. PAINTED BLOCKS ARE 24 INCHES (TYPICAL).
- (*) 7. THIS DISTANCE WILL INCREASE TO 1.0' FOR A 12 FOOT LANE.

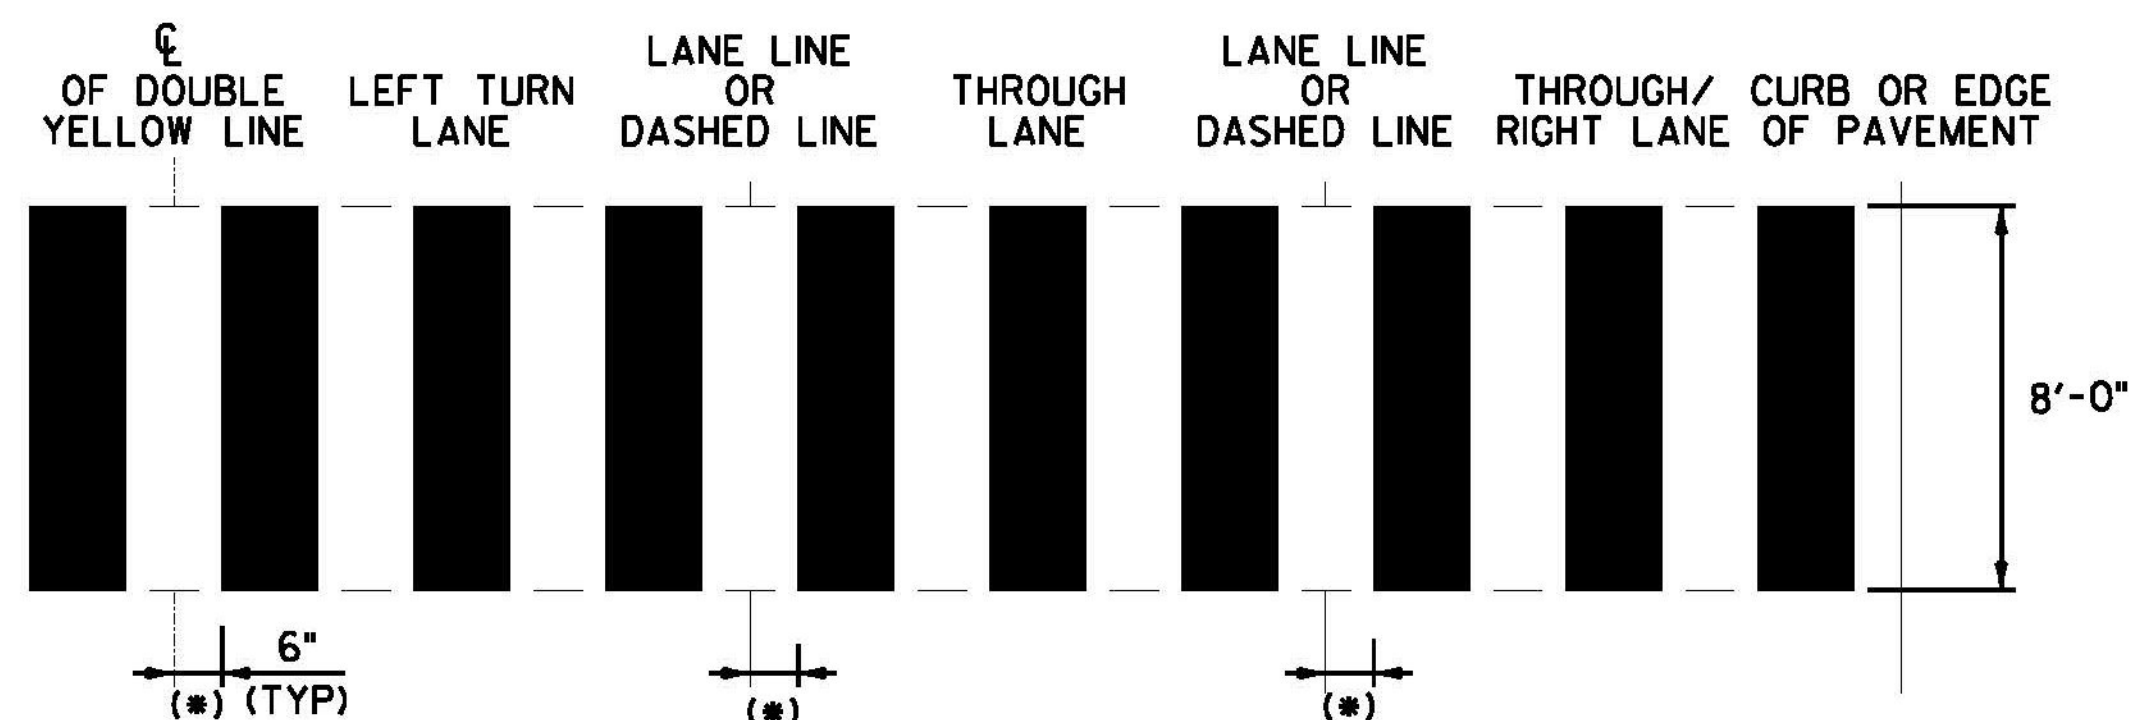

BLOCK PATTERN CROSSWALK DETAIL

NOTES:

1. THIS DETAIL IS DESIGNED FOR AN 11 FOOT LANE.
2. MARK LIGHT STRING LINE ON PAVEMENT ACROSS ROADWAY (CURB TO CURB).
3. ESTABLISH THE CENTERLINE OF THE ROADWAY (DOUBLE YELLOW LINE OR LANE LINE).
4. BLOCKS ARE PARALLEL TO THE CENTERLINE (DOUBLE YELLOW LINE OR LANE LINE) (OFFSET BLOCKS VERTICALLY TO ACHIEVE REQUIRED SKEW).
5. ALWAYS START MEASURING FROM THE CENTERLINE OR LANE LINE RIGHT, WITH THE FLOW OF TRAFFIC.
6. PAINTED BLOCKS ARE 24 INCHES (TYPICAL).
- (*) 7. THIS DISTANCE WILL INCREASE TO 1.0' FOR A 12 FOOT LANE.

NOT TO SCALE

MISCELLANEOUS DETAILS SHEET #4	PROJECT NAME: CHESTER-SPRINGFIELD-ROCKINGHAM-WINDSOR
	PROJECT NUMBER: STP 2952(1)
	FILE NAME: z13c518md+04.dgn
PROJECT LEADER: D. GOZALKOWSKI	PLOT DATE: 3/27/2015
DESIGNED BY: A. HAWKINS	DRAWN BY: A. KIRBY
	CHECKED BY: J. SHIELDS
	SHEET 18 OF 309