



VT. ROUTE 103 CHESTER STA C 152+74.00 TO STA C 162+31.00

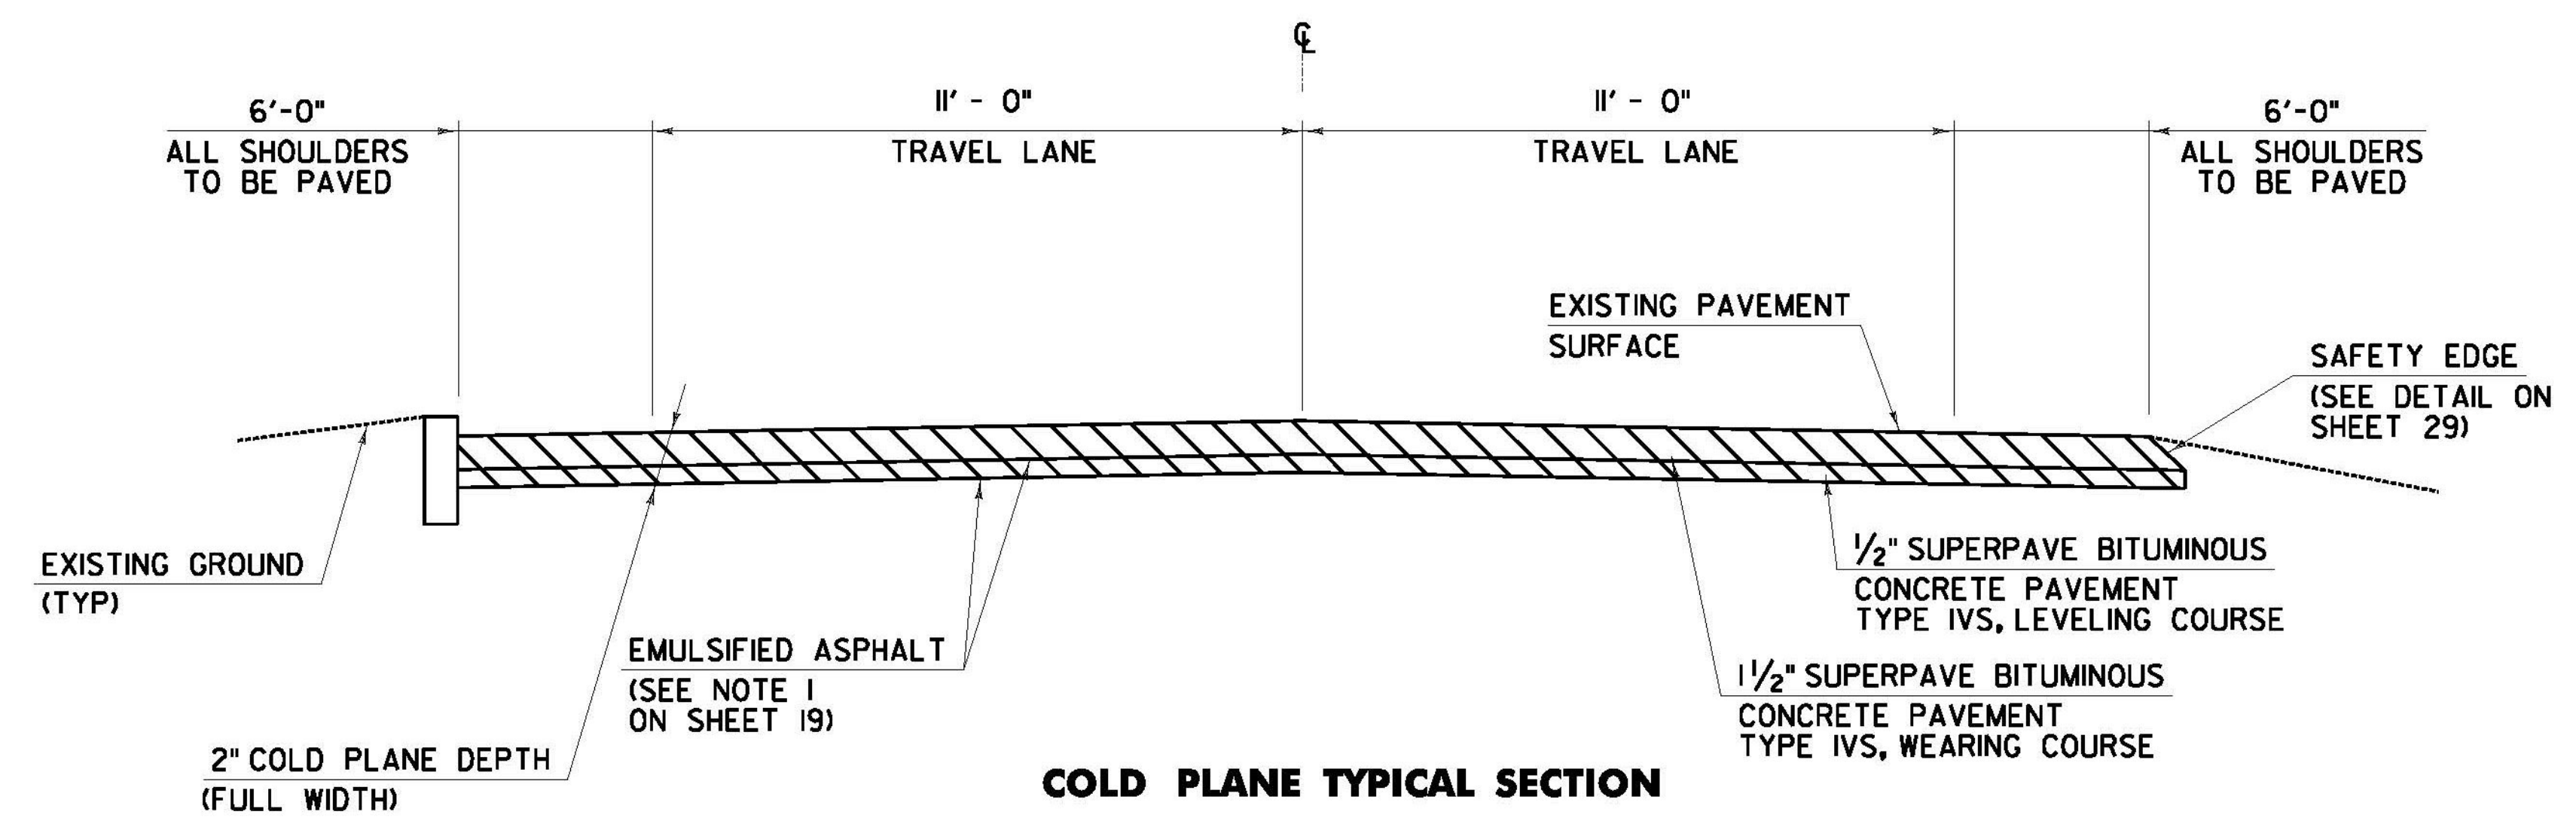

VT. ROUTE 103 CHESTER STA C 191+43.00 TO STA C 197+59.00

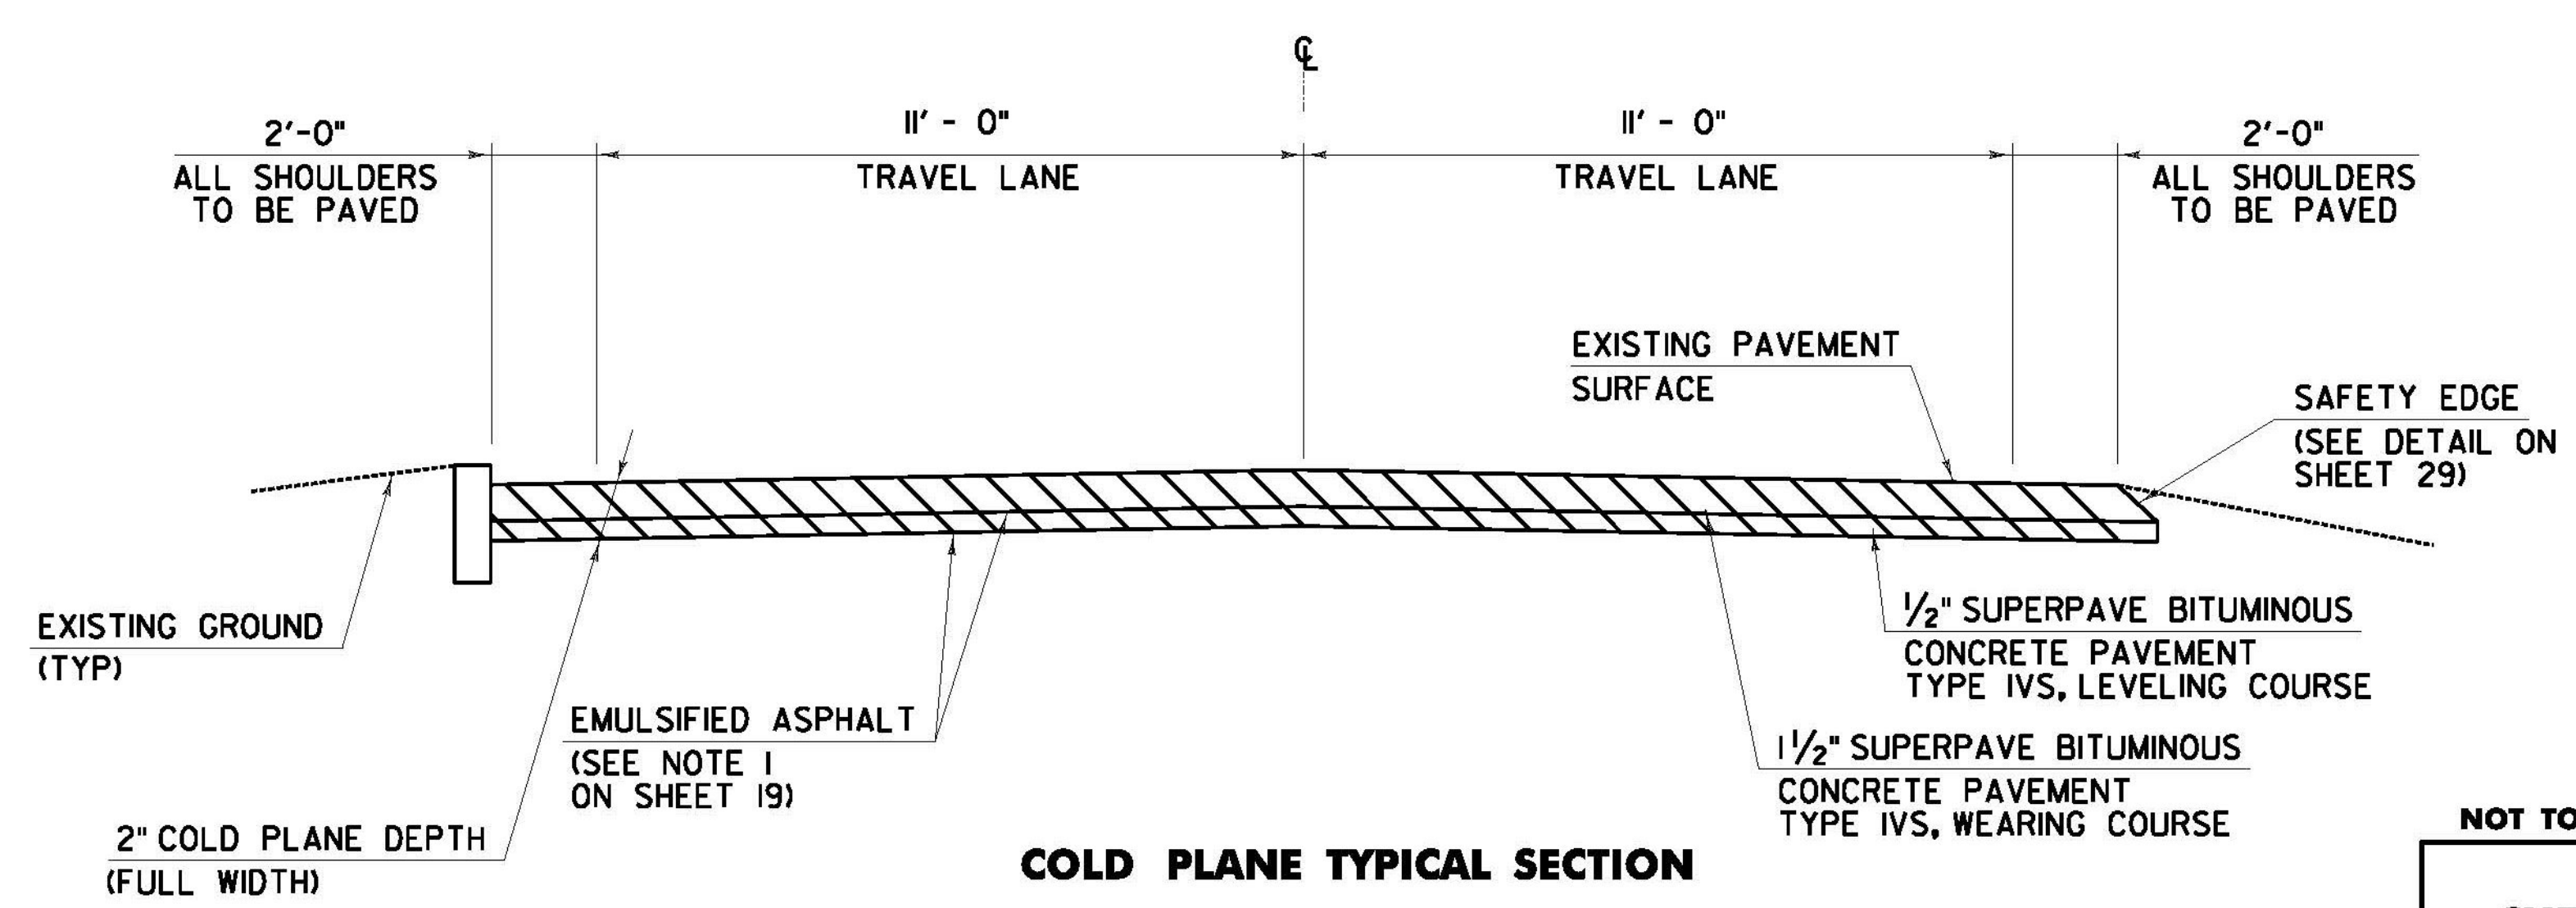

DEPOT STREET (NON-PARTICIPATING) CHESTER STA D 6+72.00 TO STA D 10+67.00

NOT TO SCALE

CHESTER PROJECT TYPICAL SHEET #2

PROJECT NAME: CHESTER-SPRINGFIELD-ROCKINGHAM-WINDSOR	PLOT DATE: 3/27/2015
PROJECT NUMBER: STP 295211	DRAWN BY: A. KIRBY
FILE NAME: z13c518+ypbdr_seg01.dgn	CHECKED BY: J. SHIELDS
PROJECT LEADER: D. GOZALKOWSKI	SHEET 20 OF 309
DESIGNED BY: A. HAWKINS	