


COLD PLANE APPROACH AREA DETAIL

CHESTER:
 VT. ROUTE II MM 4.369 = STA C 230+68.32 - BEGIN PROJECT
 VT. ROUTE II MM 5.219 = STA C 275+56.32 - END PROJECT
 VT. ROUTE 103 MM 2.603 = STA C 137+43.84 - BEGIN PROJECT
 VT. ROUTE 103 MM 4.269 = STA C 225+40.32 - END PROJECT


NOTE:
 I. TEMPORARY ASPHALT WEDGE SHALL BE REMOVED PRIOR TO PAVING. COST TO BE CONSIDERED INCIDENTAL TO PAVING UNDER ITEM 490.30 SUPERPAVE BITUMINOUS CONCRETE PAVEMENT.

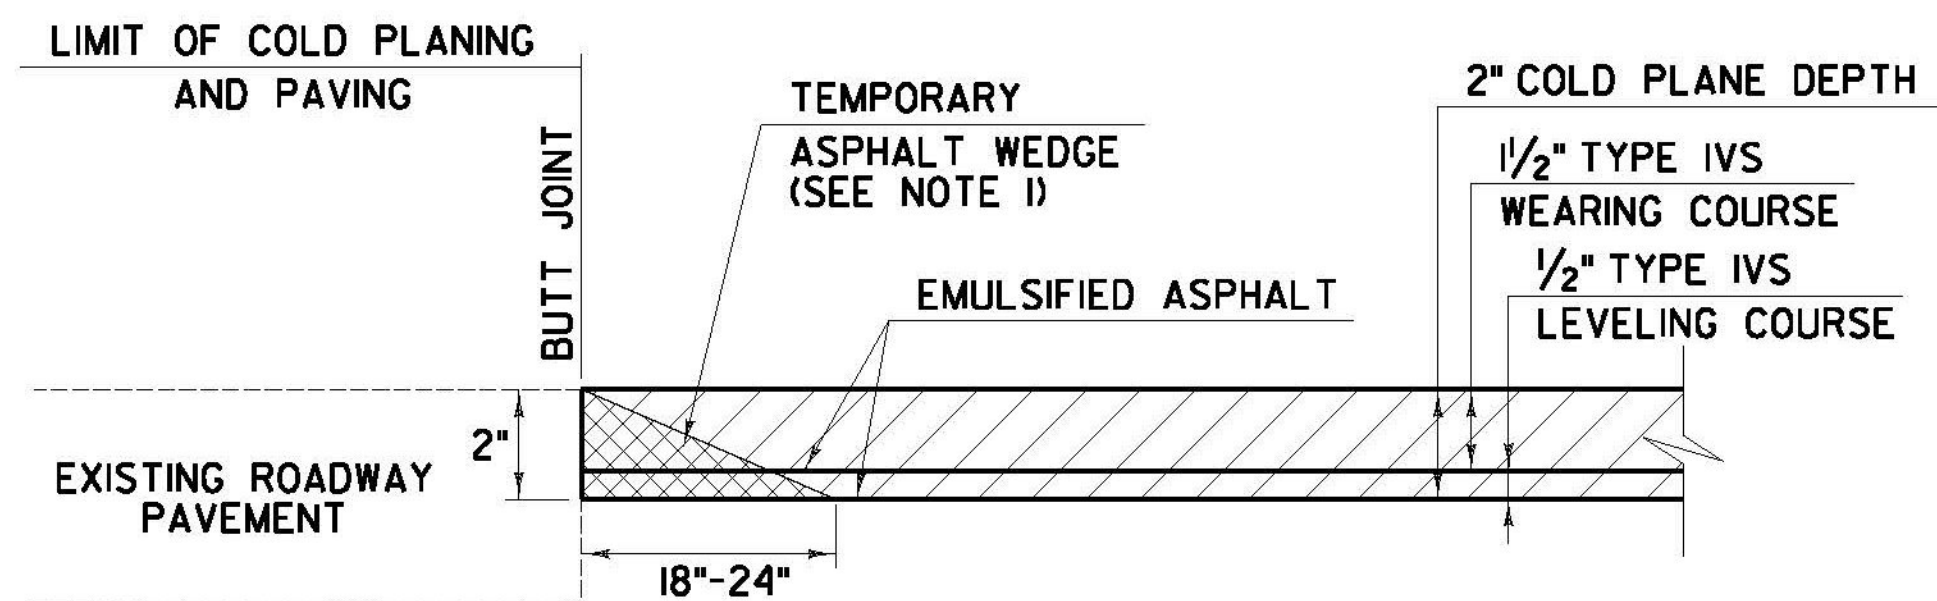

COLD PLANE SIDE ROAD APPROACH AREA DETAIL

NOTE:
 I. TEMPORARY ASPHALT WEDGE SHALL BE REMOVED PRIOR TO PAVING. COST TO BE CONSIDERED INCIDENTAL TO PAVING UNDER ITEM 490.30 SUPERPAVE BITUMINOUS CONCRETE PAVEMENT.

CHESTER	LOVERS LANE ROAD	STA C 230+94.72 LT
VT. ROUTE II	CHURCH STREET	STA C 248+74.08 LT
	COBLEIGH STREET	STA C 251+27.52 RT
	COMMON STREET	STA C 254+54.88 RT
	SCHOOL STREET	STA C 261+09.60 RT
	DEPOT STREET	STA C 269+70.24 LT
	GRAFTON STREET	STA C 270+12.48 RT
VT. ROUTE 103	DEPOT STREET	STA C 158+89.71 LT
	COACH ROAD	STA C 165+73.92 LT
	FIRST AVENUE	STA C 165+73.92 LT
	TOWN GARAGE ROAD	STA C 172+39.20 RT
	GRAIN STORE ROAD	STA C 176+72.16 LT
	AVON STREET	STA C 177+93.60 RT
	ELM STREET	STA C 179+88.96 RT
	FIRST AVENUE	STA C 191+08.32 LT
	FLAMSTEAD ROAD	STA C 191+13.60 RT
	GREEN MOUNTAIN TURNPIKE	STA C 195+46.56 RT
	DALRYMPLE STREET	STA C 220+86.24 LT
	CHURCH STREET	STA C 224+66.40 LT
DEPOT ST.	BARGEFREDE ROAD	STA D 8+33.00 LT

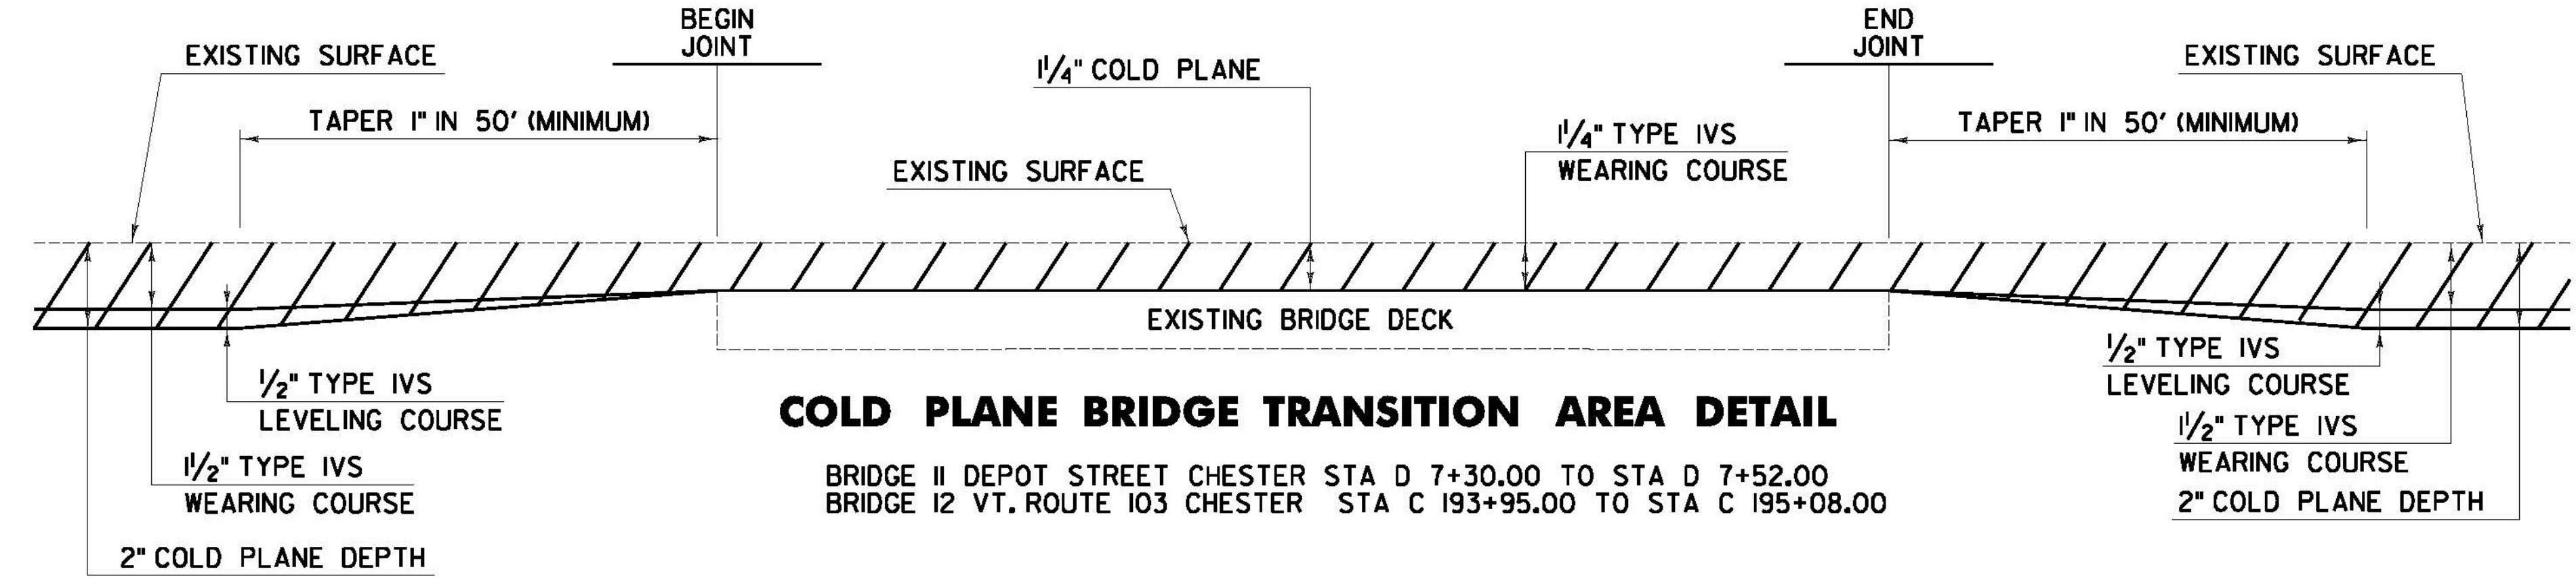

COLD PLANE BRIDGE TRANSITION AREA DETAIL

BRIDGE II DEPOT STREET CHESTER STA D 7+30.00 TO STA D 7+52.00
 BRIDGE I2 VT. ROUTE 103 CHESTER STA C 193+95.00 TO STA C 195+08.00

NOT TO SCALE

CHESTER PAVING DETAILS SHEET #1	PROJECT NAME: CHESTER-SPRINGFIELD-ROCKINGHAM-WINDSOR
	PROJECT NUMBER: STP 2952(1)
	FILE NAME: z13c518pd_seg01.dgn
	DESIGNED BY: A. HAWKINS
	PLOT DATE: 3/27/2015
	DRAWN BY: A. KIRBY
	CHECKED BY: J. SHIELDS
	SHEET 28 OF 309