




COLOR: WHITE BORDER & TEXT (RETROREFLECTIVE)
GREEN BACKGROUND (RETROREFLECTIVE)
MATERIAL: PER VAOT STANDARD E-123
LOCATION: VT. ROUTE 103
CHESTER:
STA C 156+25.0, RT

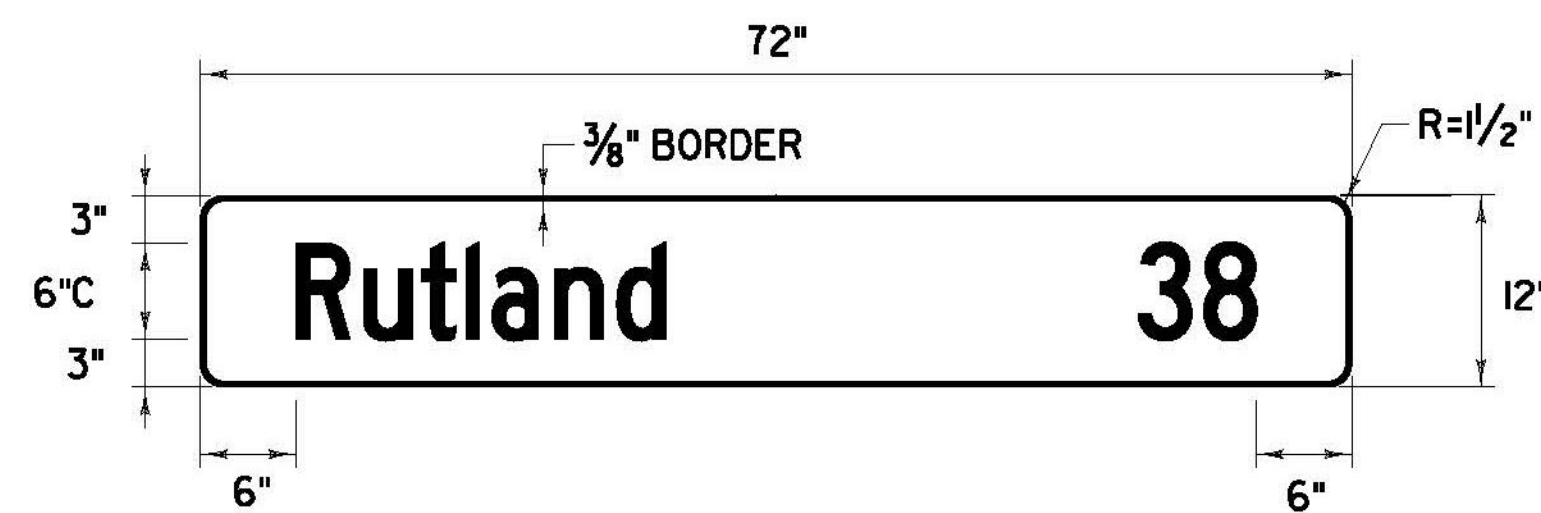


COLOR: WHITE BORDER & TEXT (RETROREFLECTIVE)
GREEN BACKGROUND (RETROREFLECTIVE)
MATERIAL: PER VAOT STANDARD E-123
LOCATION: VT. ROUTE 103
CHESTER:
STA C 156+25.0, RT

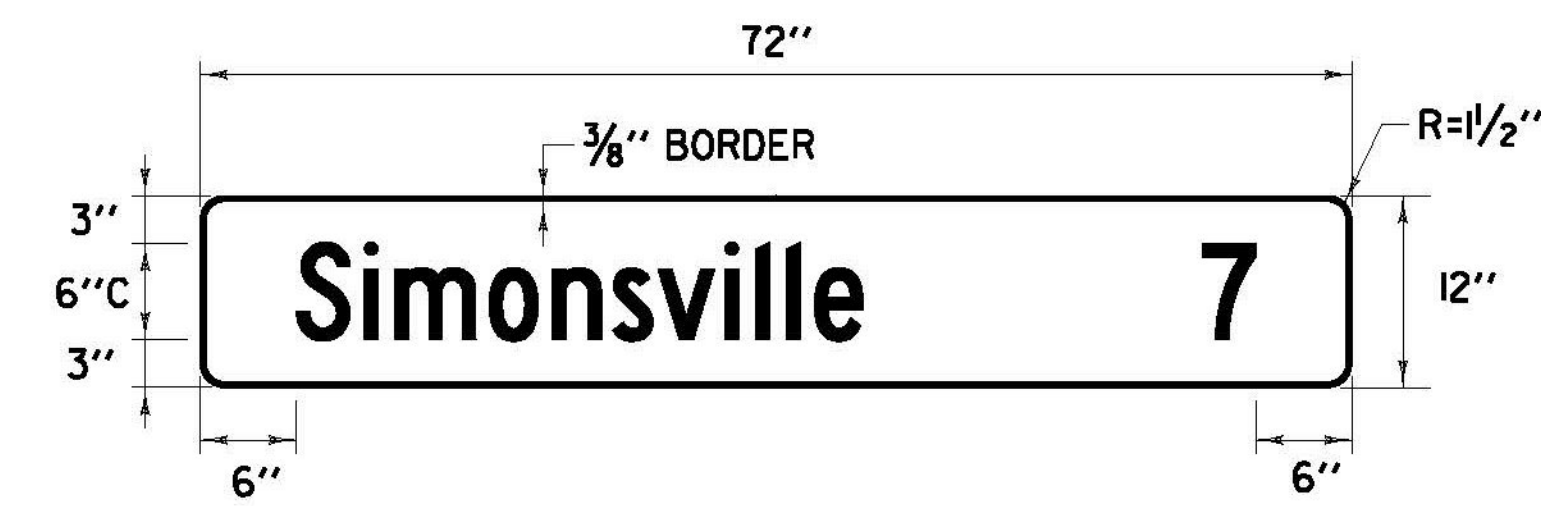


COLOR: WHITE BORDER & TEXT (RETROREFLECTIVE)
GREEN BACKGROUND (RETROREFLECTIVE)
MATERIAL: PER VAOT STANDARD E-123
LOCATION: VT. ROUTE II
CHESTER:
STA C 264+40.0, LT

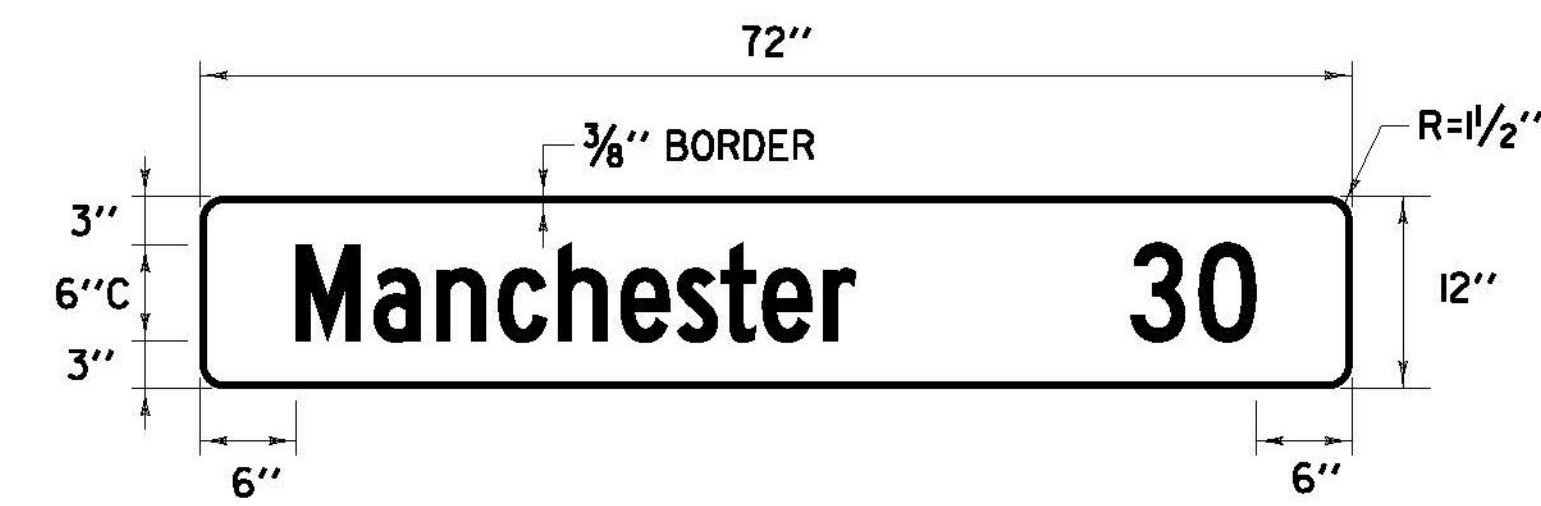

COLOR: WHITE BORDER & TEXT (RETROREFLECTIVE)
GREEN BACKGROUND (RETROREFLECTIVE)
MATERIAL: PER VAOT STANDARD E-123
LOCATION: VT. ROUTE II
CHESTER:
STA C 264+40.0, LT

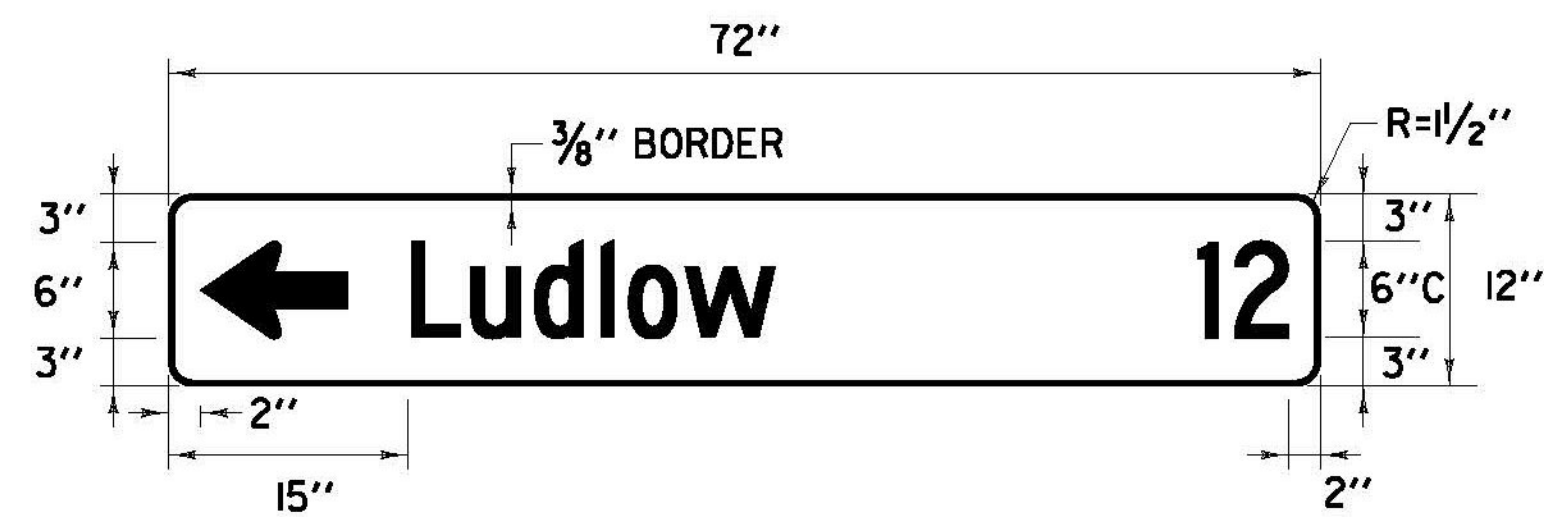


COLOR: WHITE BORDER & TEXT (RETROREFLECTIVE)
GREEN BACKGROUND (RETROREFLECTIVE)
MATERIAL: PER VAOT STANDARD E-123
LOCATION: VT. ROUTE II
CHESTER:
STA C 274+77.0, RT

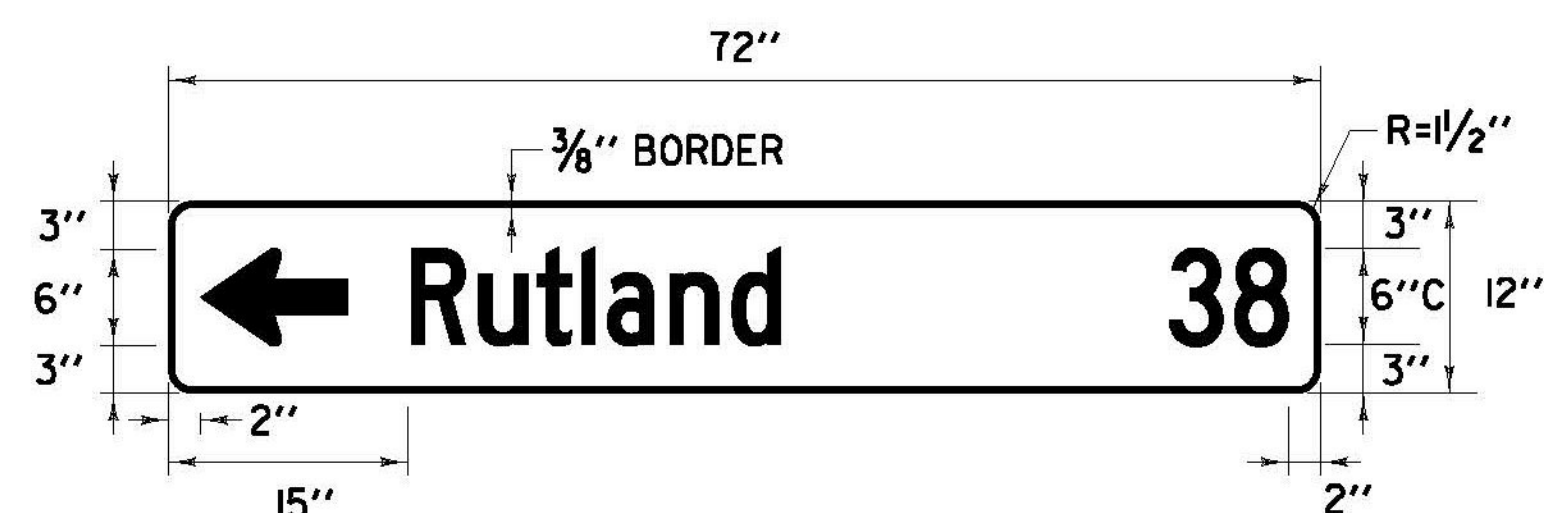


COLOR: WHITE BORDER & TEXT (RETROREFLECTIVE)
GREEN BACKGROUND (RETROREFLECTIVE)
MATERIAL: PER VAOT STANDARD E-123
LOCATION: VT. ROUTE II
CHESTER:
STA C 274+77.0, RT



COLOR: WHITE BORDER & TEXT (RETROREFLECTIVE)
GREEN BACKGROUND (RETROREFLECTIVE)
MATERIAL: PER VAOT STANDARD E-123
LOCATION: GRAFTON STREET
CHESTER:
NB APPROACH SIGN #2, RT

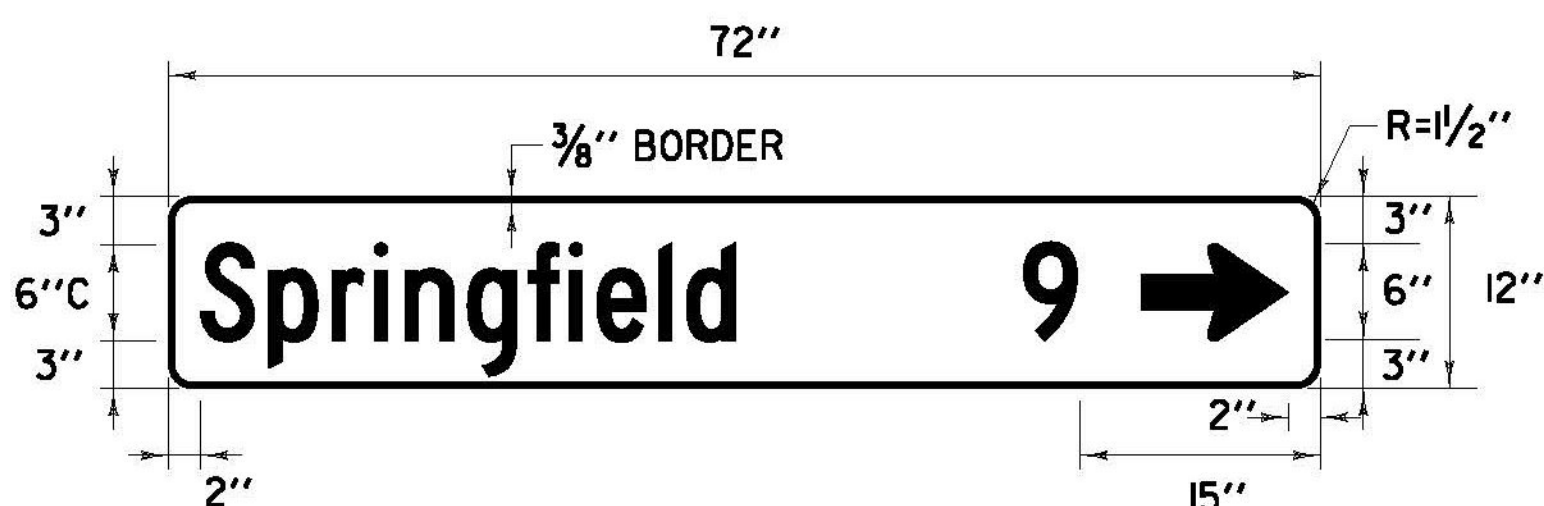

COLOR: WHITE BORDER & TEXT (RETROREFLECTIVE)
GREEN BACKGROUND (RETROREFLECTIVE)
MATERIAL: PER VAOT STANDARD E-123
LOCATION: GRAFTON STREET
CHESTER:
NB APPROACH SIGN #2, RT

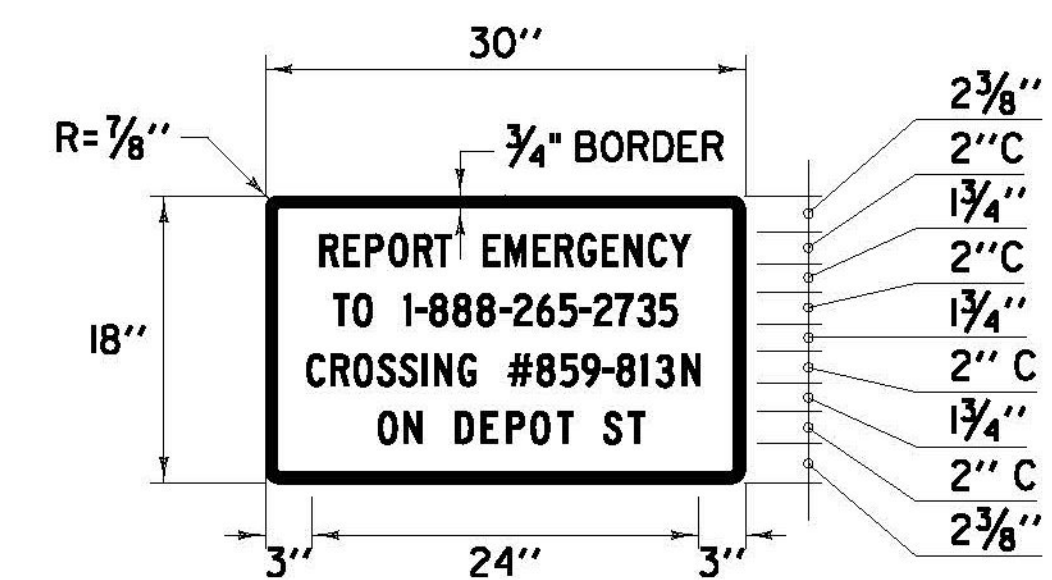

COLOR: WHITE BORDER & TEXT (RETROREFLECTIVE)
BLUE BACKGROUND (RETROREFLECTIVE)
MATERIAL: PER VTRANS STANDARD E-131
LOCATION: VT. ROUTE 103
CHESTER:
STA C 176+56.0, RT
STA C 177+40.0, RT
STA C 178+06.0, LT

NOT TO SCALE

CHESTER SIGN DETAIL SHEET #3	PROJECT NAME: CHESTER-SPRINGFIELD-ROCKINGHAM-WINDSOR
	PROJECT NUMBER: STP 2952(1)
	FILE NAME: z13c518sds_seq01.dgn PROJECT LEADER: D. GOZALKOWSKI DESIGNED BY: A. HAWKINS
	PLOT DATE: 3/27/2015 DRAWN BY: A. KIRBY CHECKED BY: J. SHIELDS SHEET 86 OF 309