


TYPICAL SECTION - CONCRETE GRADE CROSSING

STA M 3+48.0 TO STA M 4+20.0
 STA S 2+96.0 TO STA S 3+59.0

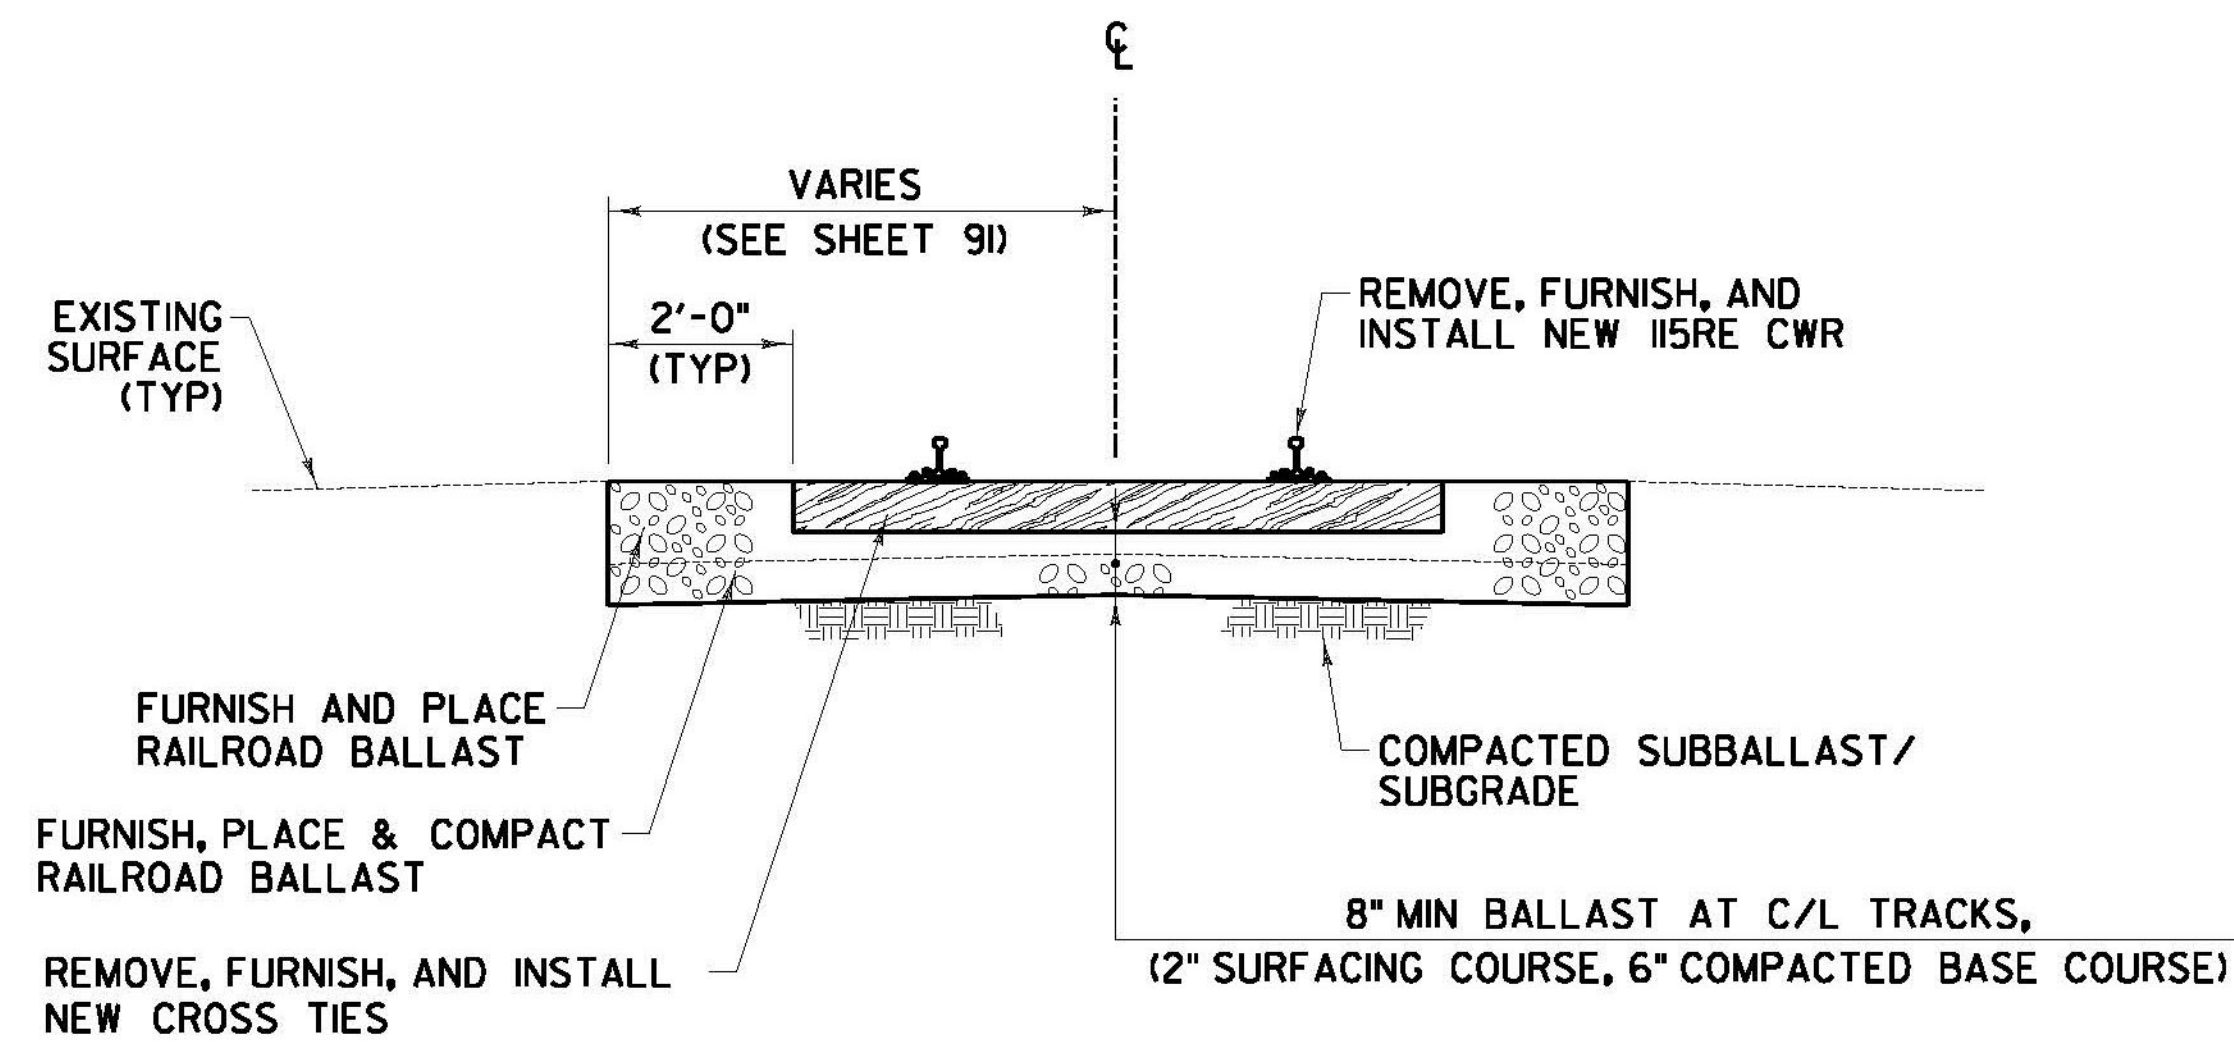

TYPICAL SECTION - TRACK REHABILITATION

STA S 1+65.0 TO STA S 1+96.0
 STA S 4+59.0 TO STA S 5+55.0

NOT TO SCALE

**AARDOT
 859-813N
 TYPICAL
 SECTIONS
 SHEET**

PROJECT NAME: CHESTER-SPRINGFIELD-ROCKINGHAM-WINDSOR	PLOT DATE: 3/27/2015
PROJECT NUMBER: STP 2952(1)	DRAWN BY: A. KIRBY
FILE NAME: z13c518rrtyp.dgn	CHECKED BY: D. EMERICH
PROJECT LEADER: D. GOZALKOWSKI	SHEET 88 OF 309
DESIGNED BY: M. MOKEY	