


STEEL BEAM GUARDRAIL AT LARGE CULVERT DETAIL

CHESTER
VT. ROUTE 11: STA C 156+73.5 - STA C 157+11.0 LT

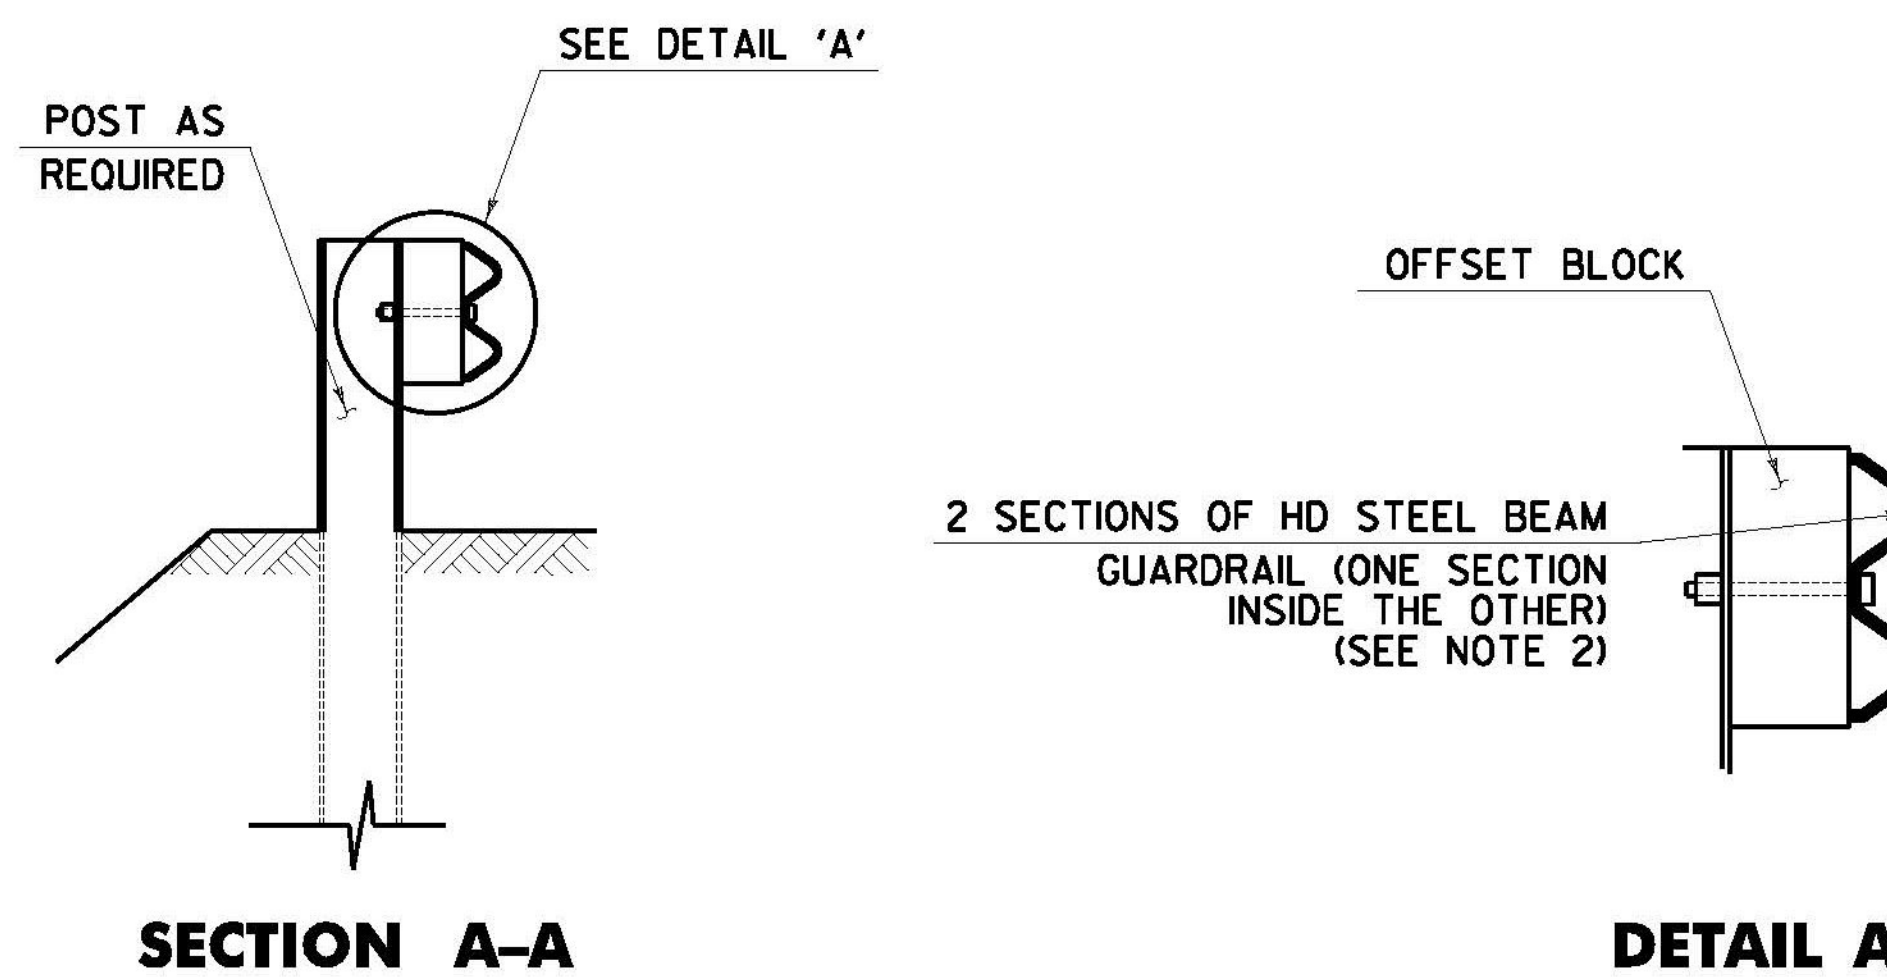

NOTES:

1. SEE STANDARD G-1 FOR STEEL BEAM GUARDRAIL DETAILS.
2. THIS WORK SHALL BE PAID UNDER ITEM 621.216 HD STEEL BEAM GUARDRAIL, GALVANIZED/NESTED AT A PAY FACTOR OF 1.0.
3. THIS DETAIL TO BE USED AS INDICATED ON THE ITEM DETAIL SUMMARY SHEET OR AS DIRECTED BY THE ENGINEER.
4. WHEREVER GUARDRAIL PANELS ARE NESTED, THE SURFACE ON BOTH PANELS THAT WILL BE IN CONTACT WITH EACH OTHER SHALL BE COATED WITH RUST PROOF COMPOUND.

NOT TO SCALE

CHESTER NESTED GUARDRAIL SYSTEM DETAIL SHEET	PROJECT NAME: CHESTER-SPRINGFIELD-ROCKINGHAM-WINDSOR
	PROJECT NUMBER: STP 295210
	FILE NAME: z13c518dng_r_seg01.dgn
	DESIGNED BY: A. HAWKINS
	PLOT DATE: 3/27/2015
	DRAWN BY: A. KIRBY
	CHECKED BY: J. SHIELDS
	SHEET 95 OF 309