


COLOR: WHITE BORDER & TEXT (RETROREFLECTIVE)
GREEN BACKGROUND (RETROREFLECTIVE)

MATERIAL: PER VAOT STANDARD E-123


LOCATION: VT. ROUTE II
SPRINGFIELD:
STA S 201+95.0, LT

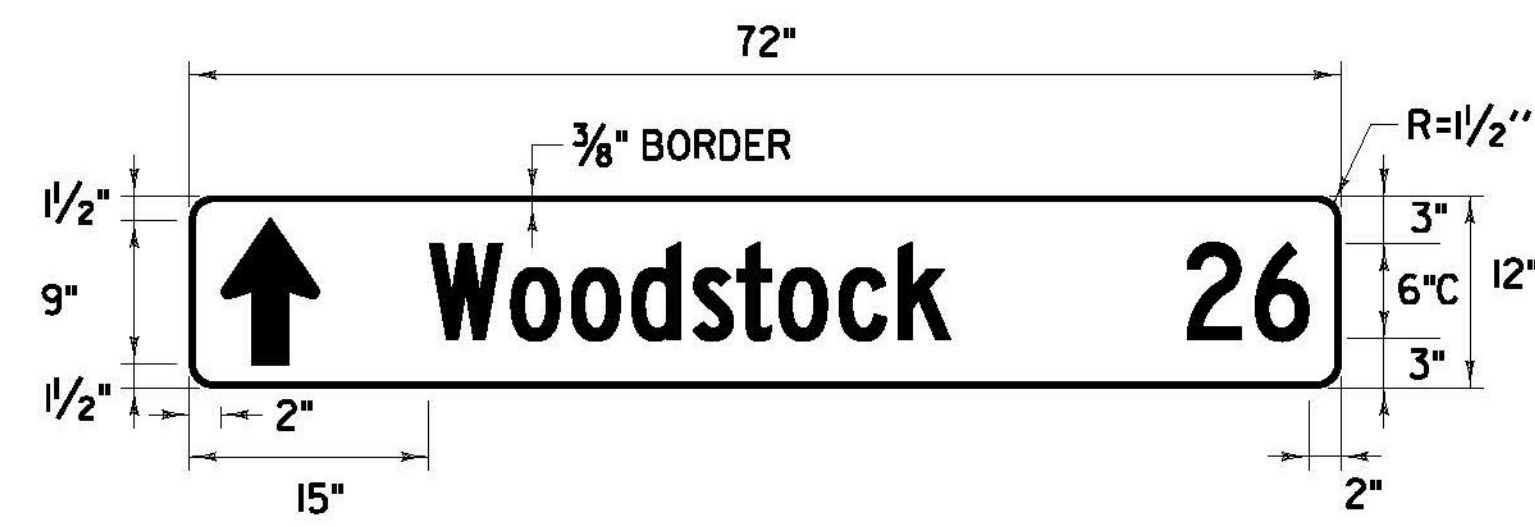

COLOR: WHITE BORDER & TEXT (RETROREFLECTIVE)
GREEN BACKGROUND (RETROREFLECTIVE)

MATERIAL: PER VAOT STANDARD E-123


LOCATION: VT. ROUTE II
SPRINGFIELD:
STA S 216+35.0, LT

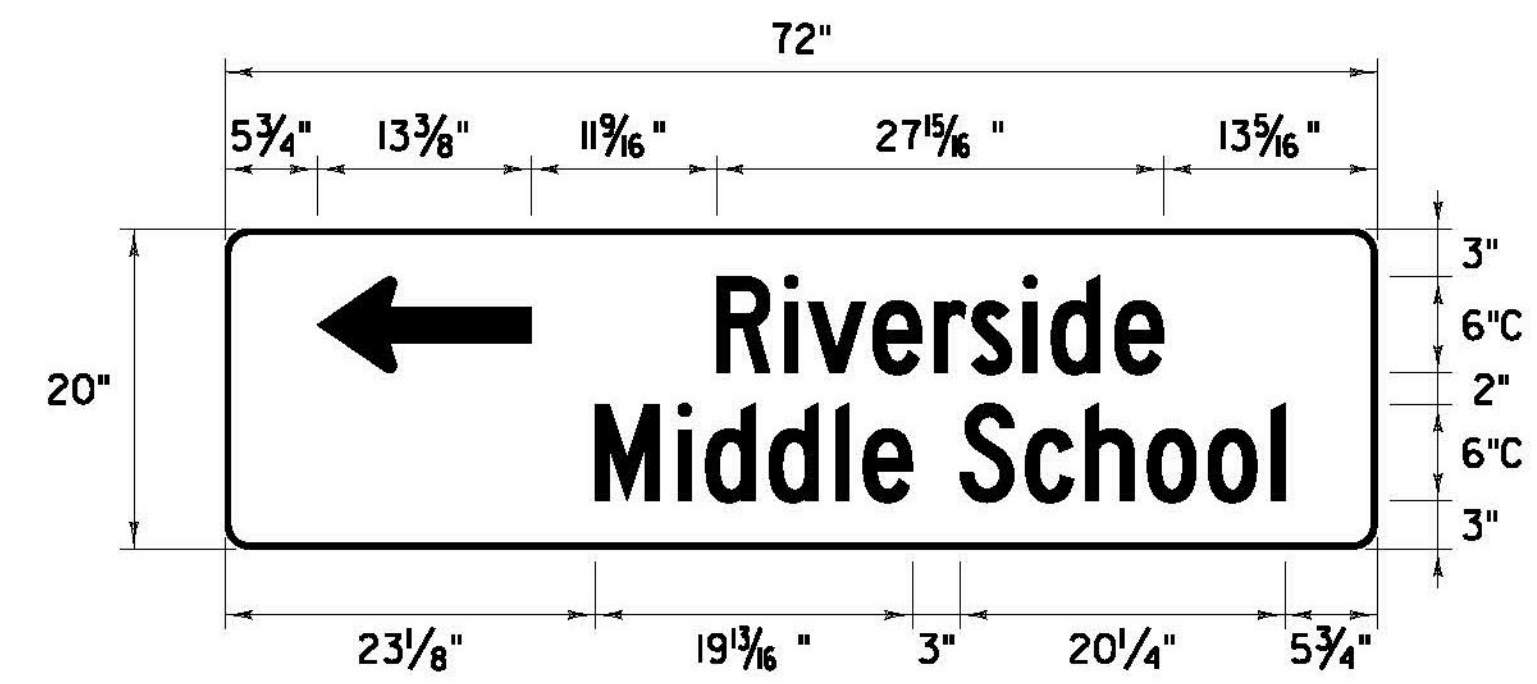

COLOR: WHITE BORDER & TEXT (RETROREFLECTIVE)
GREEN BACKGROUND (RETROREFLECTIVE)

MATERIAL: PER VAOT STANDARD E-123


LOCATION: VT. ROUTE II
SPRINGFIELD:
STA S 197+00.0, RT

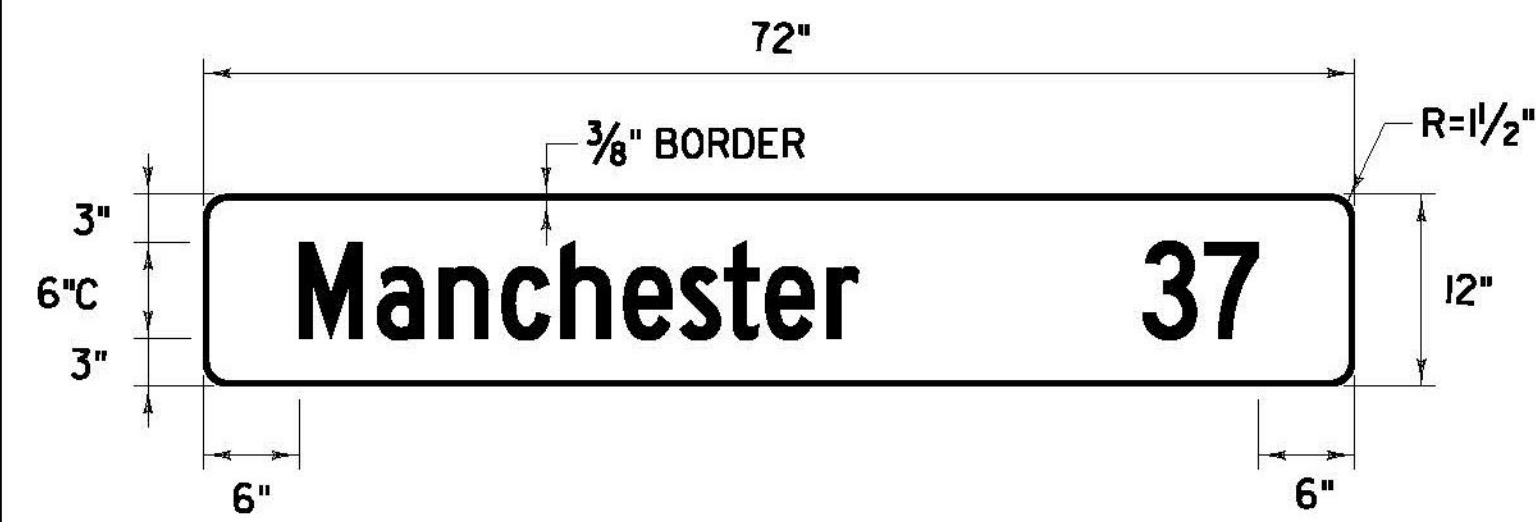

COLOR: WHITE BORDER & TEXT (RETROREFLECTIVE)
GREEN BACKGROUND (RETROREFLECTIVE)

MATERIAL: PER VAOT STANDARD E-123


LOCATION: VT. ROUTE II
SPRINGFIELD:
STA S 201+95.0, LT

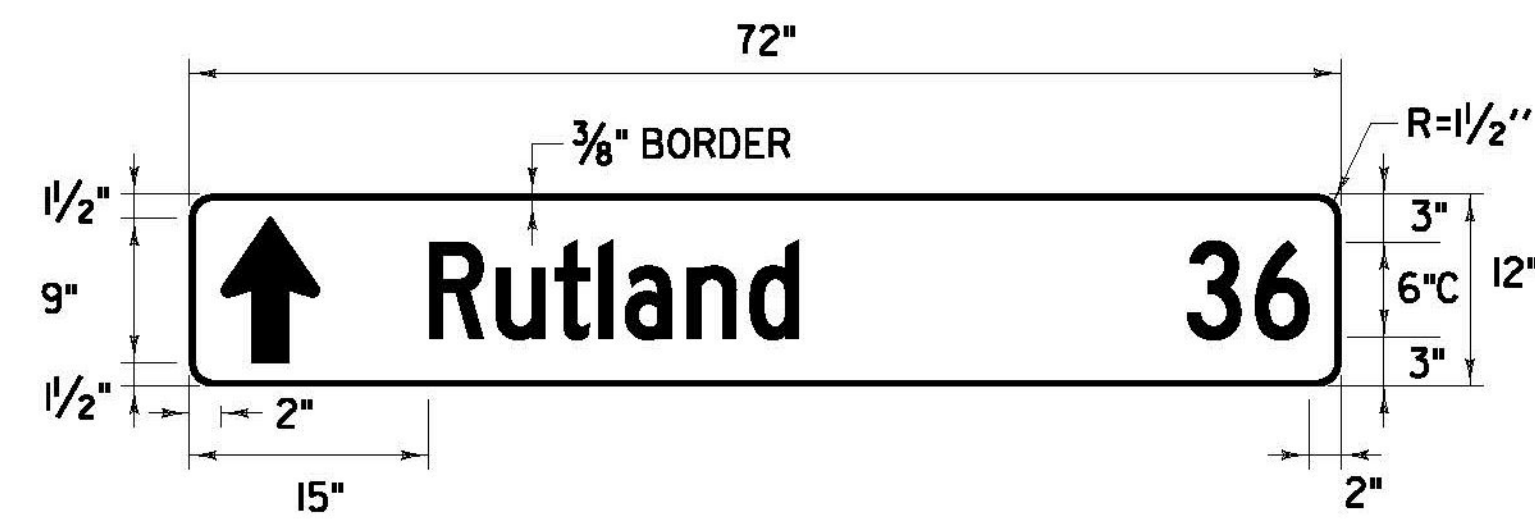

COLOR: WHITE BORDER & TEXT (RETROREFLECTIVE)
GREEN BACKGROUND (RETROREFLECTIVE)

MATERIAL: PER VAOT STANDARD E-123


LOCATION: VT. ROUTE II
SPRINGFIELD:
STA S 216+35.0, LT

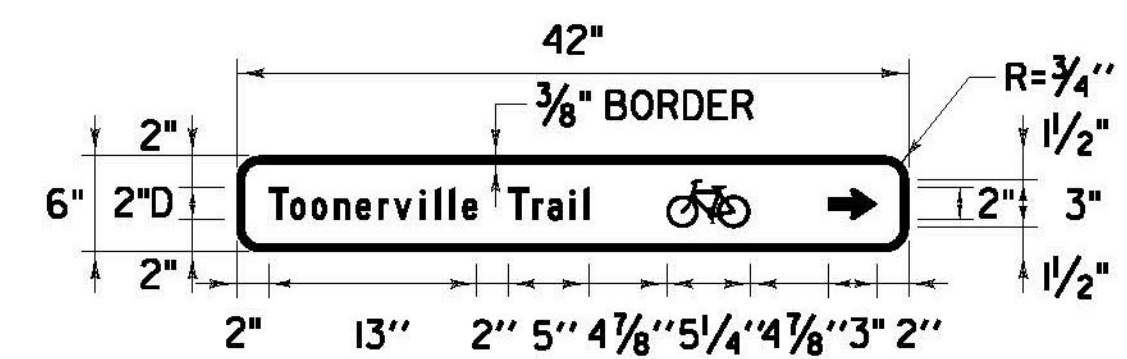

COLOR: WHITE BORDER & TEXT (RETROREFLECTIVE)
GREEN BACKGROUND (RETROREFLECTIVE)

MATERIAL: FLAT SHEET ALUMINUM WITH A MINIMUM
THICKNESS OF 0.125 INCH


LOCATION: VT. ROUTE II
SPRINGFIELD:
STA S 310+05.0, LT - DOUBLE SIDED

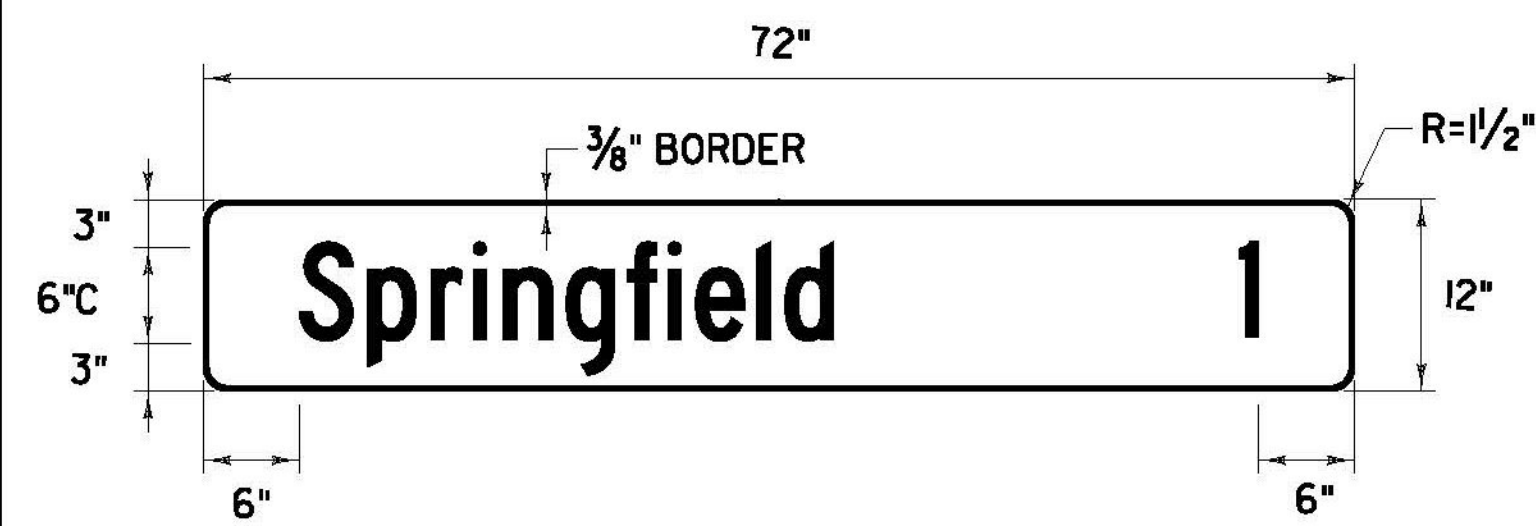

COLOR: WHITE BORDER & TEXT (RETROREFLECTIVE)
GREEN BACKGROUND (RETROREFLECTIVE)

MATERIAL: PER VAOT STANDARD E-123


LOCATION: VT. ROUTE II
SPRINGFIELD:
STA S 216+44.0, RT

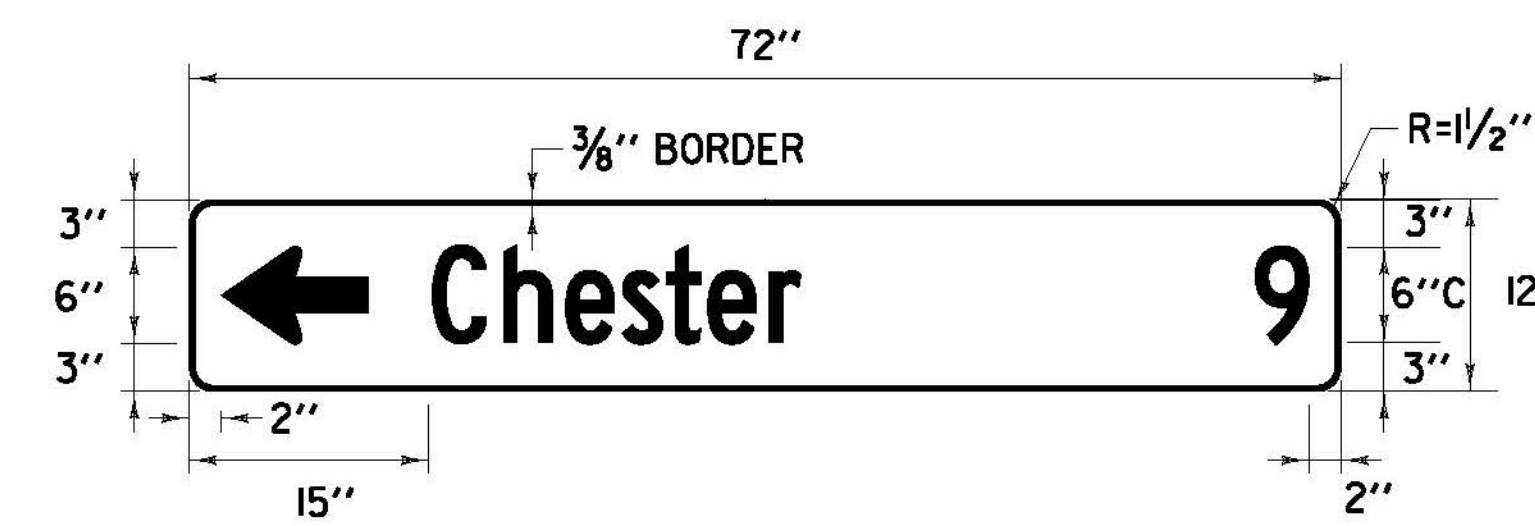

COLOR: WHITE BORDER & TEXT (RETROREFLECTIVE)
GREEN BACKGROUND (RETROREFLECTIVE)

MATERIAL: PER VAOT STANDARD E-123


LOCATION: VT. ROUTE II
SPRINGFIELD:
STA S 216+35.0, LT

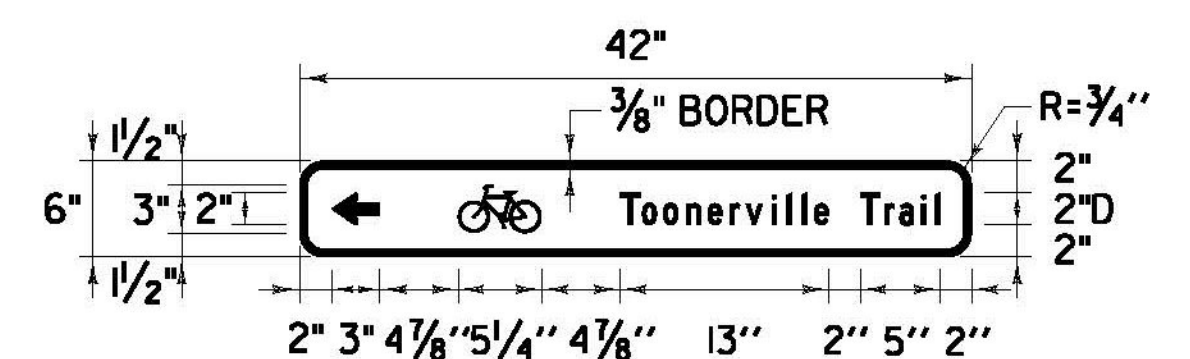

COLOR: WHITE BORDER & TEXT (RETROREFLECTIVE)
GREEN BACKGROUND (RETROREFLECTIVE)

MATERIAL: FLAT SHEET ALUMINUM WITH A MINIMUM
THICKNESS OF 0.125 INCH


LOCATION: VT. ROUTE II
SPRINGFIELD:
STA S 308+75.0, RT - DOUBLE SIDED

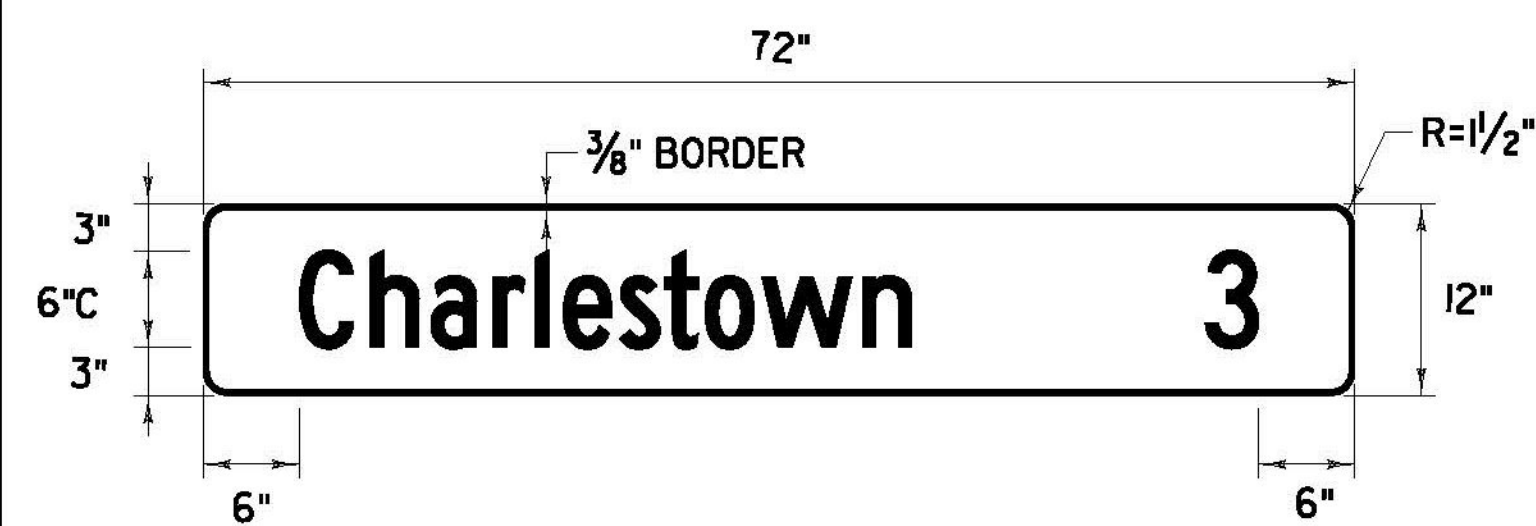

COLOR: WHITE BORDER & TEXT (RETROREFLECTIVE)
GREEN BACKGROUND (RETROREFLECTIVE)

MATERIAL: PER VAOT STANDARD E-123

LOCATION: VT. ROUTE II
SPRINGFIELD:
STA S 216+44.0, RT

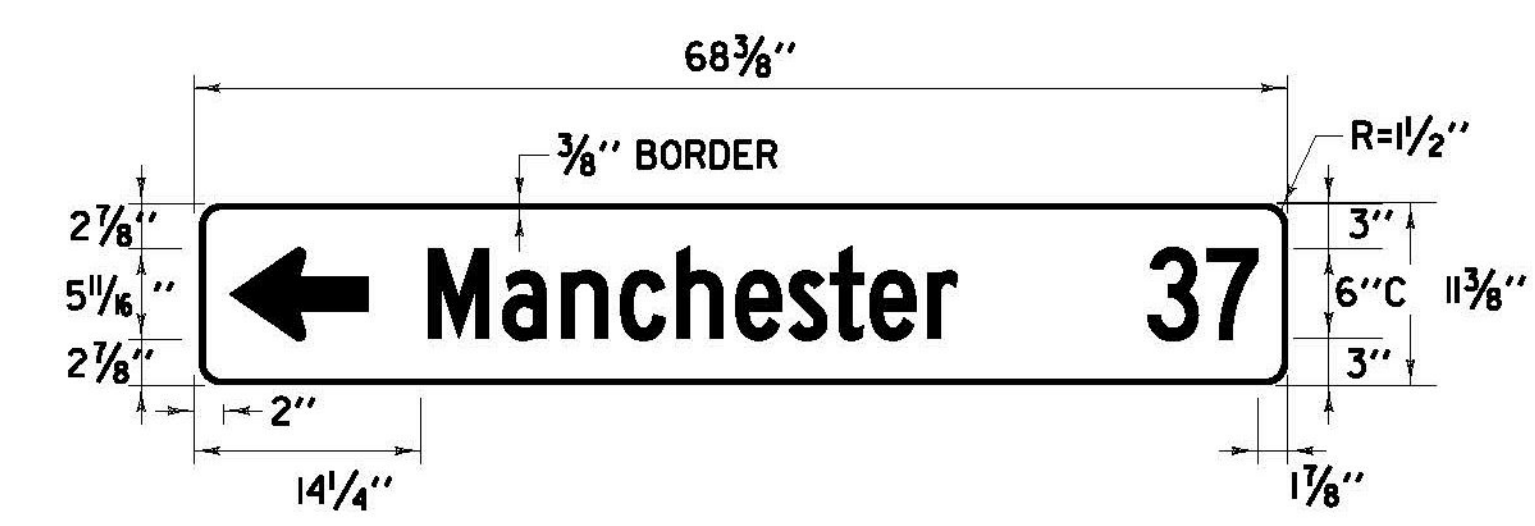

COLOR: WHITE BORDER & TEXT (RETROREFLECTIVE)
GREEN BACKGROUND (RETROREFLECTIVE)

MATERIAL: PER VAOT STANDARD E-123

LOCATION: VT. ROUTE II
SPRINGFIELD:
STA S 216+35.0, LT

NOT TO SCALE

**SPRINGFIELD
SIGN
DETAIL
SHEET #2**

PROJECT NAME: CHESTER-SPRINGFIELD-ROCKINGHAM-WINDSOR

PROJECT NUMBER: STP 295210

FILE NAME: z13c518sds_seq02.dgn
PROJECT LEADER: D. GOZALKOWSKI
DESIGNED BY: A. HAWKINS

PLOT DATE: 3/27/2015
DRAWN BY: A. KIRBY
CHECKED BY: J. SHIELDS
SHEET 164 OF 309