




COLOR: WHITE BORDER & TEXT (RETROREFLECTIVE)  
GREEN BACKGROUND (RETROREFLECTIVE)  
MATERIAL: PER VAOT STANDARD E-123  
LOCATION: U.S. ROUTE 5  
ROCKINGHAM:  
STA R 39+55.0, RT

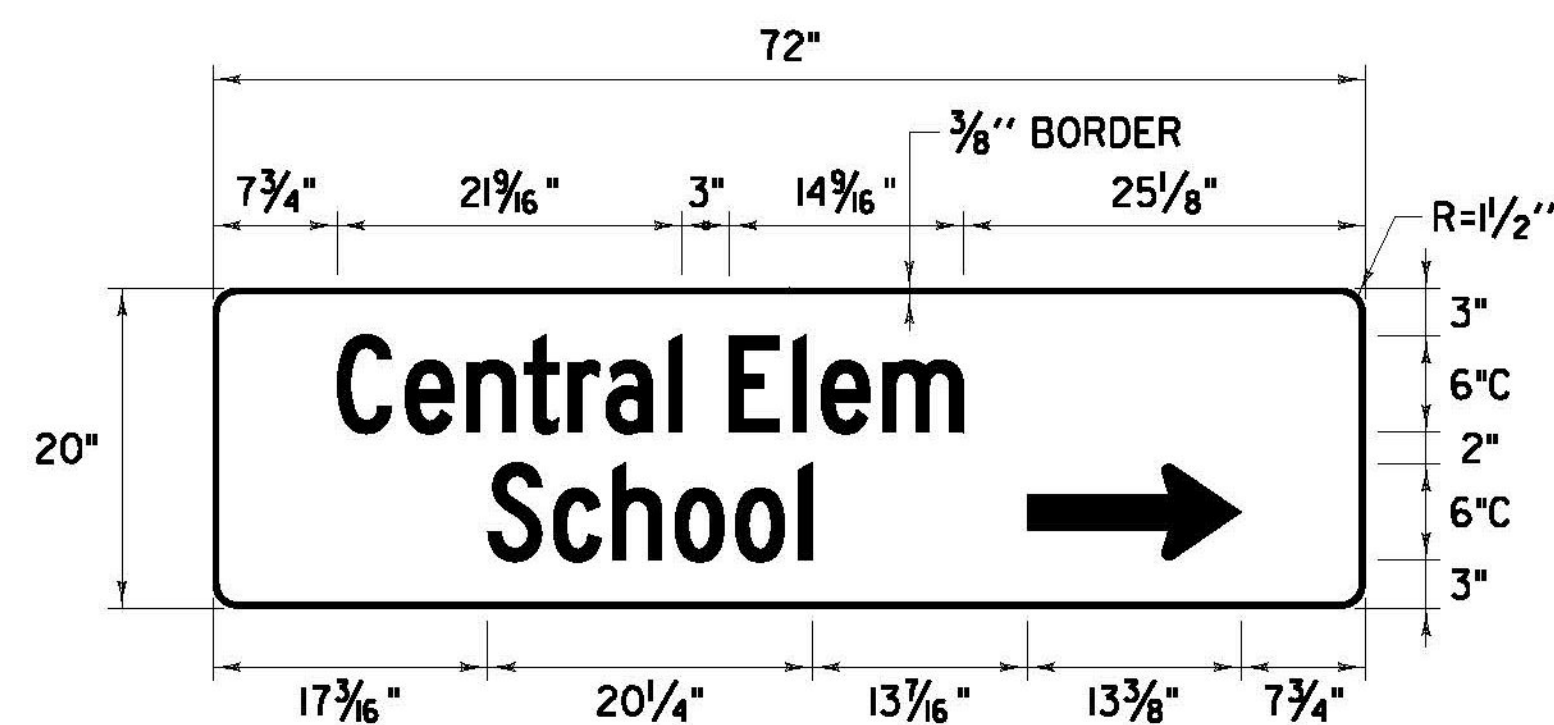


COLOR: WHITE BORDER & TEXT (RETROREFLECTIVE)  
GREEN BACKGROUND (RETROREFLECTIVE)  
MATERIAL: PER VAOT STANDARD E-123  
LOCATION: U.S. ROUTE 5  
ROCKINGHAM:  
STA R 42+75.0, LT

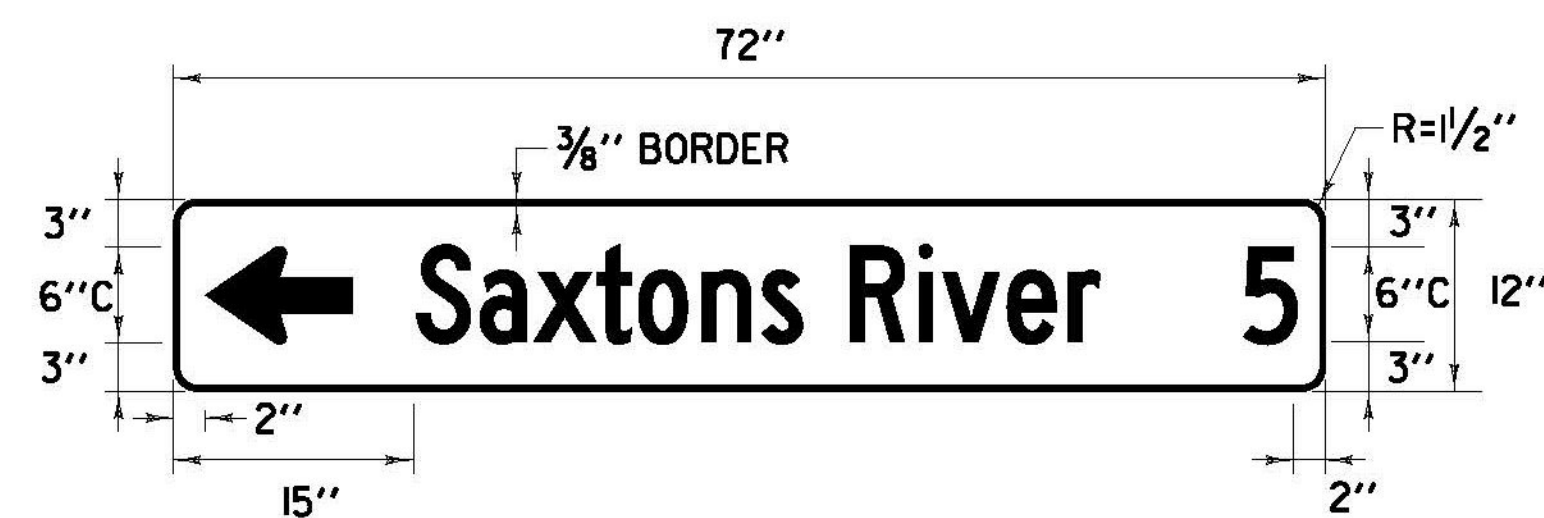


COLOR: WHITE BORDER & TEXT (RETROREFLECTIVE)  
GREEN BACKGROUND (RETROREFLECTIVE)  
MATERIAL: PER VAOT STANDARD E-123  
LOCATION: U.S. ROUTE 5  
ROCKINGHAM:  
STA R 11+19.0, LT

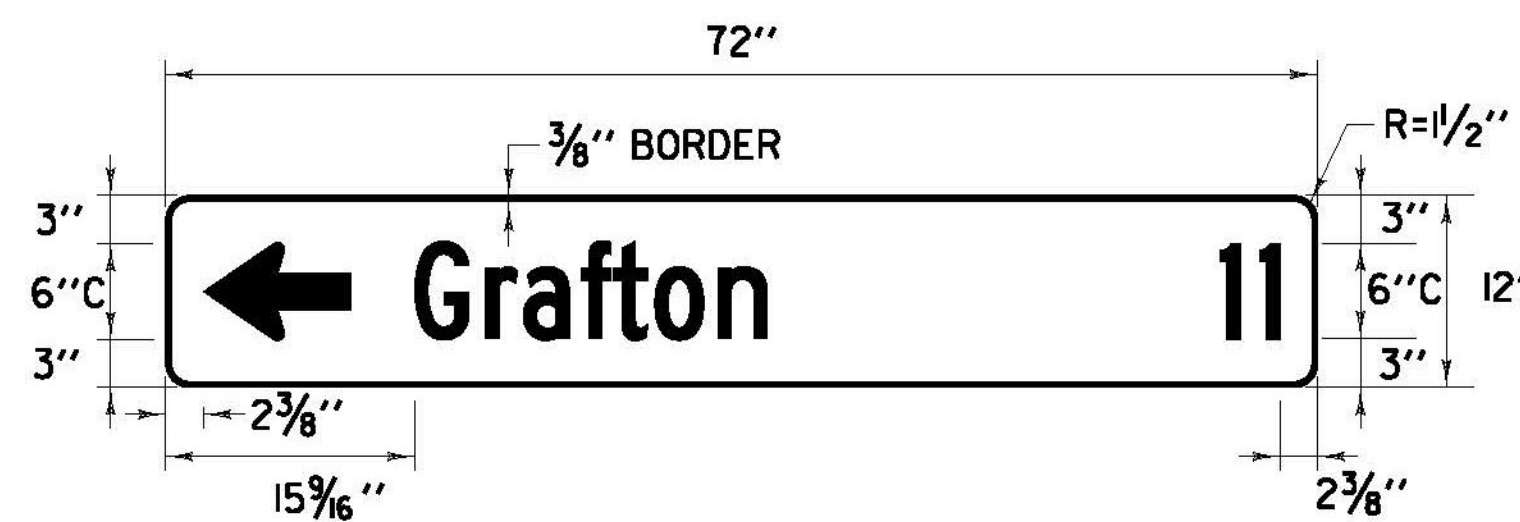


COLOR: WHITE BORDER & TEXT (RETROREFLECTIVE)  
GREEN BACKGROUND (RETROREFLECTIVE)  
MATERIAL: PER VAOT STANDARD E-123  
LOCATION: U.S. ROUTE 5  
ROCKINGHAM:  
STA R 11+19.0, LT

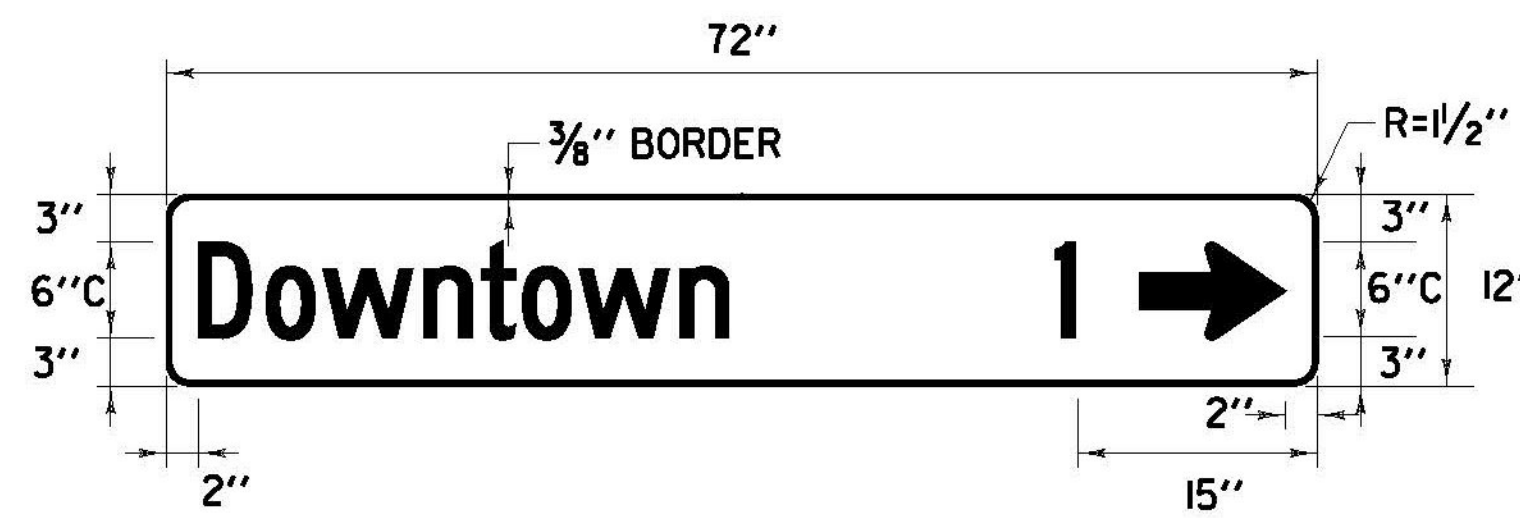

COLOR: WHITE BORDER & TEXT (RETROREFLECTIVE)  
GREEN BACKGROUND (RETROREFLECTIVE)  
MATERIAL: PER VAOT STANDARD E-123  
LOCATION: U.S. ROUTE 5  
ROCKINGHAM:  
STA R 11+19.0, LT

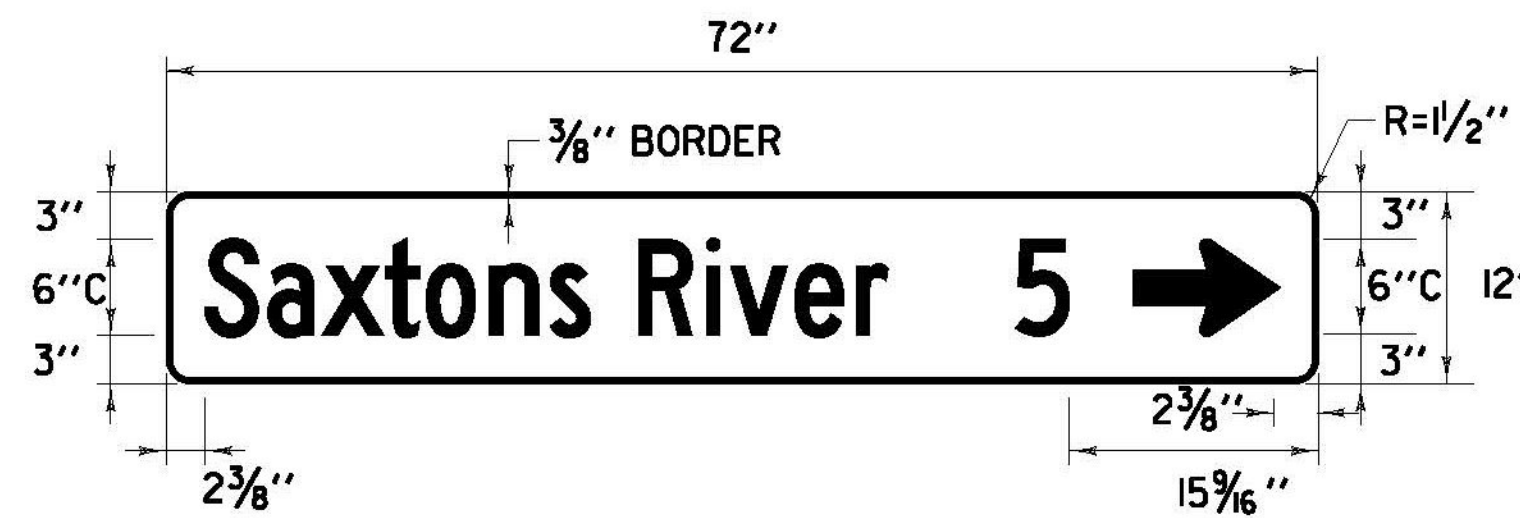

COLOR: WHITE BORDER & TEXT (RETROREFLECTIVE)  
GREEN BACKGROUND (RETROREFLECTIVE)  
MATERIAL: PER VAOT STANDARD E-123  
LOCATION: U.S. ROUTE 5  
ROCKINGHAM:  
STA R 14+32.0, LT

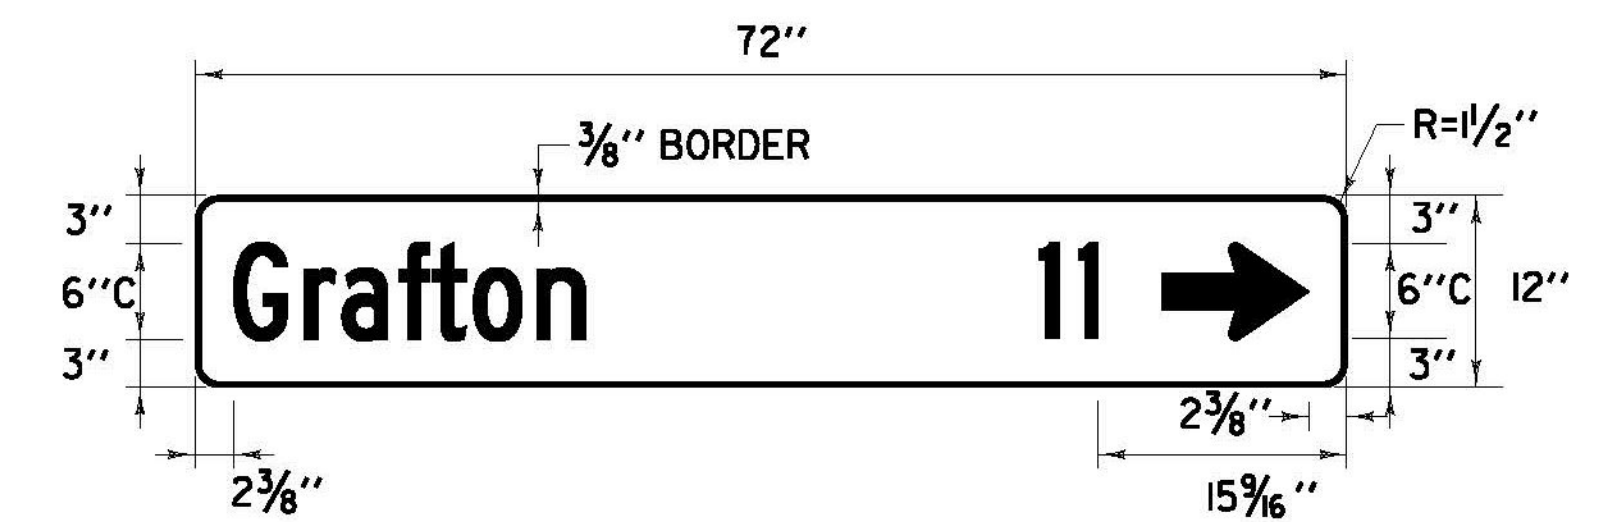

COLOR: WHITE BORDER & TEXT (RETROREFLECTIVE)  
GREEN BACKGROUND (RETROREFLECTIVE)  
MATERIAL: PER VAOT STANDARD E-123  
LOCATION: U.S. ROUTE 5  
ROCKINGHAM:  
STA R 14+32.0, LT

**NOT TO SCALE**  
**ROCKINGHAM  
SIGN  
DETAIL  
SHEET #3**

PROJECT NAME: CHESTER-SPRINGFIELD-ROCKINGHAM-WINDSOR  
PROJECT NUMBER: STP 295210  
FILE NAME: z13c518sds\_seq03.dgn  
PROJECT LEADER: D. GOZALKOWSKI  
DESIGNED BY: A. HAWKINS  
PLOT DATE: 3/27/2015  
DRAWN BY: A. KIRBY  
CHECKED BY: J. SHIELDS  
SHEET 221 OF 309