



COLD PLANE TYPICAL SECTION
VT. ROUTE 44 WINDSOR STA W 215+26.00 TO STA W 220+22.00

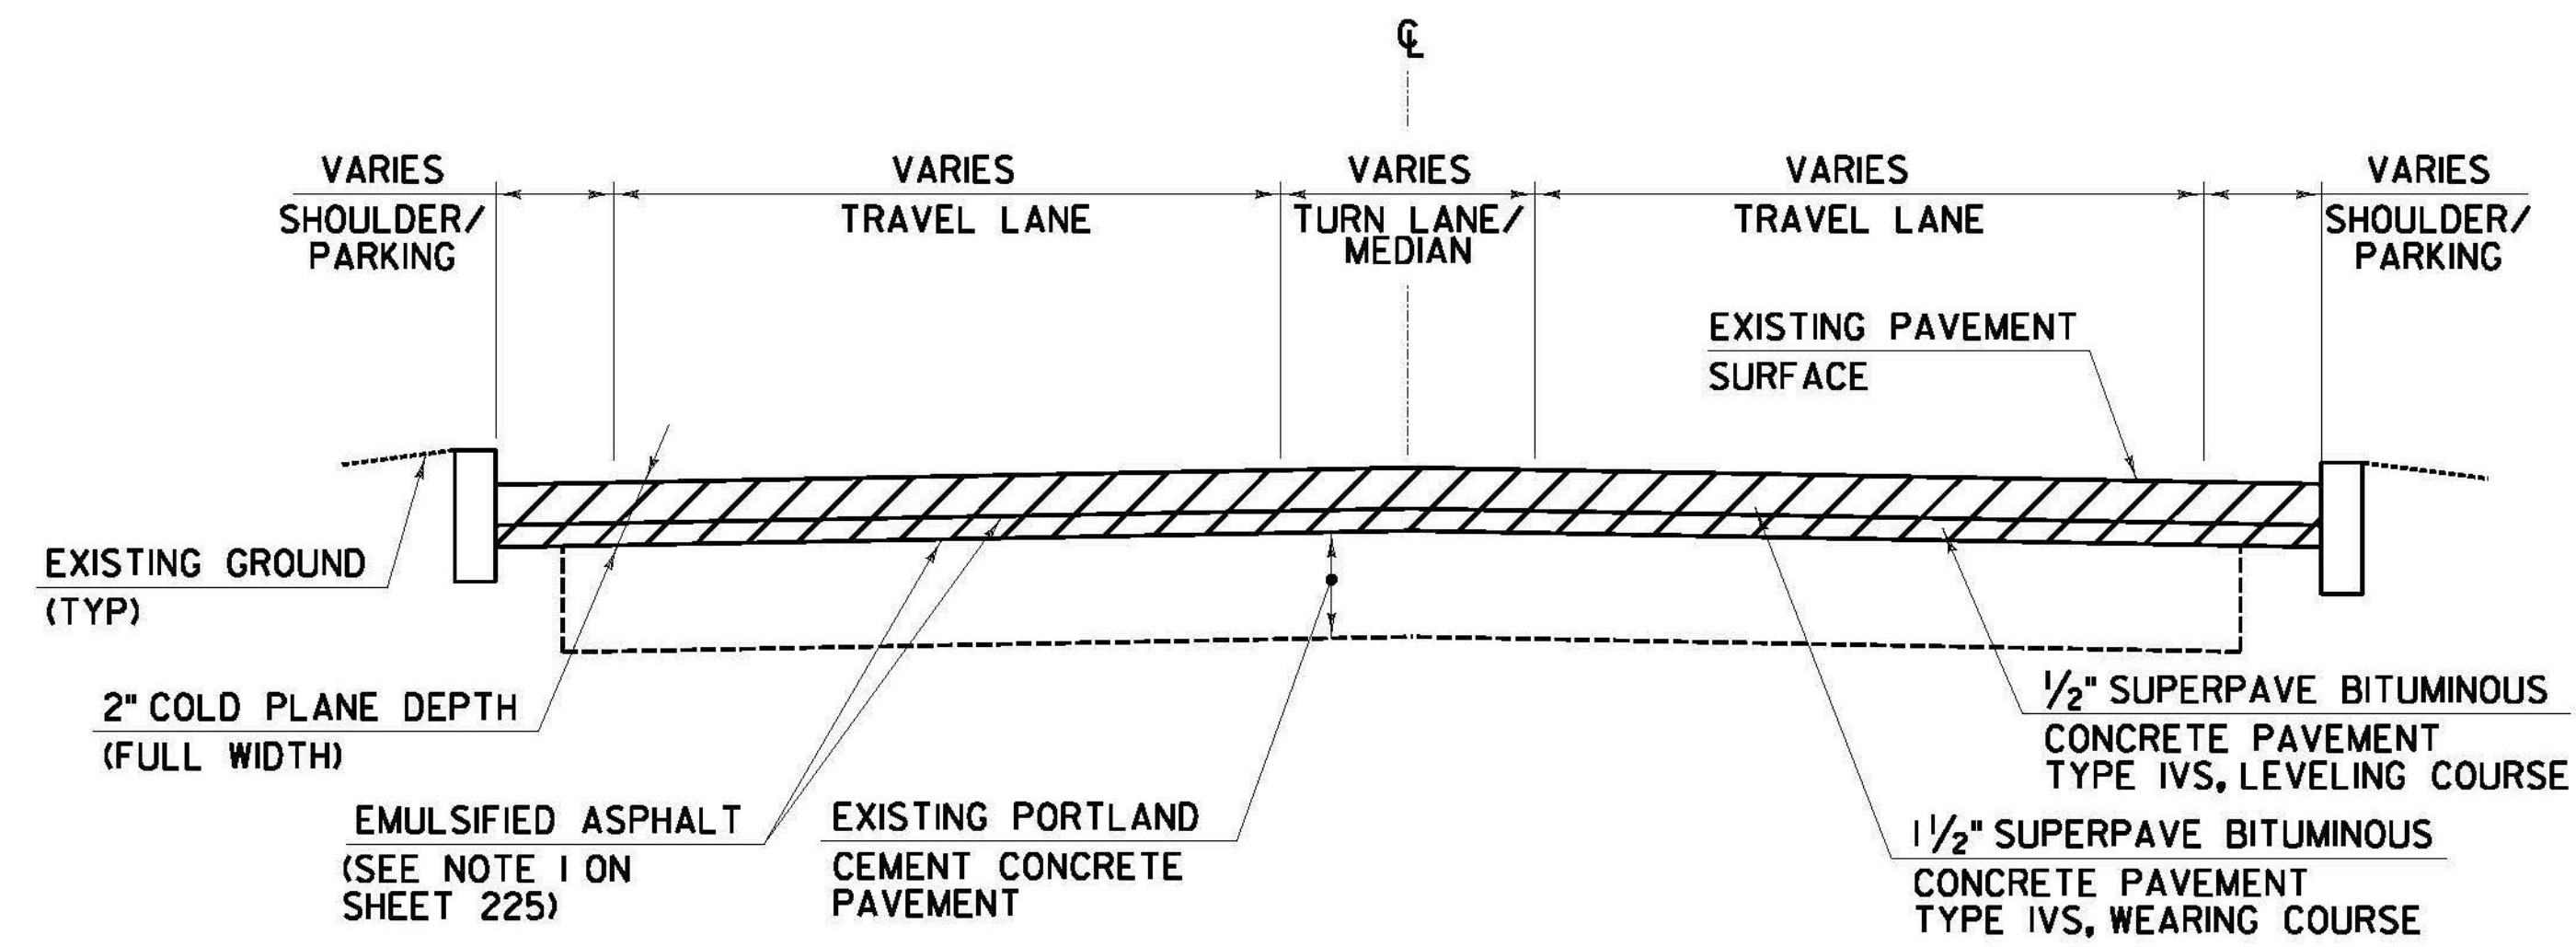

COLD PLANE TYPICAL SECTION
U.S. ROUTE 5 WINDSOR STA W 177+94.00 TO STA W 214+20.96

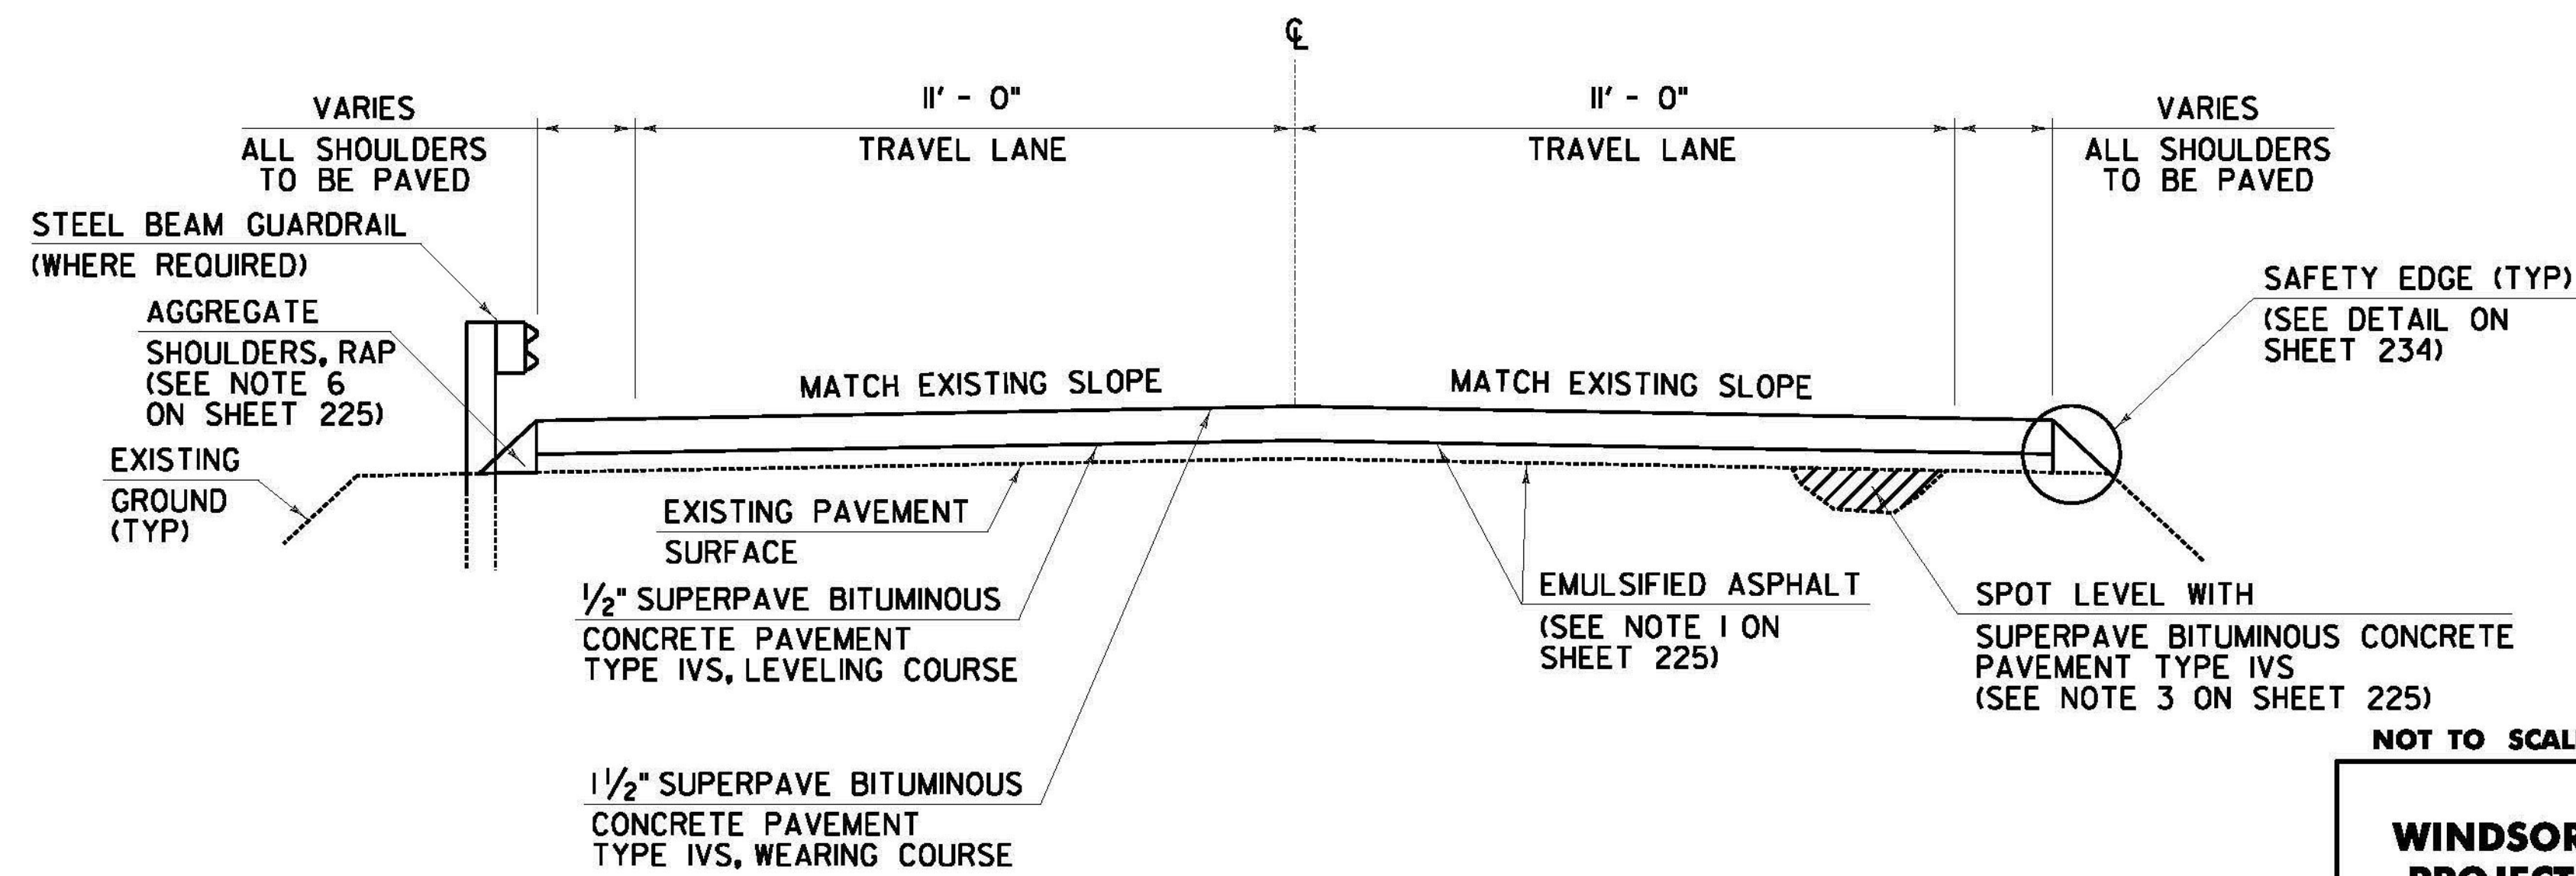

OVERLAY TYPICAL SECTION
VT. ROUTE 44 WINDSOR STA W 83+84.64 TO STA W 201+37.42

NOT TO SCALE

**WINDSOR
PROJECT
TYPICAL
SHEET #2**

PROJECT NAME: CHESTER-SPRINGFIELD-ROCKINGHAM-WINDSOR	PLOT DATE: 3/27/2015
PROJECT NUMBER: STP 29520	DRAWN BY: A. KIRBY
FILE NAME: z13c518+ypbdr_seg04.dgn	CHECKED BY: J. SHIELDS
PROJECT LEADER: D. GOZALKOWSKI	SHEET 226 OF 309
DESIGNED BY: A. HAWKINS	