
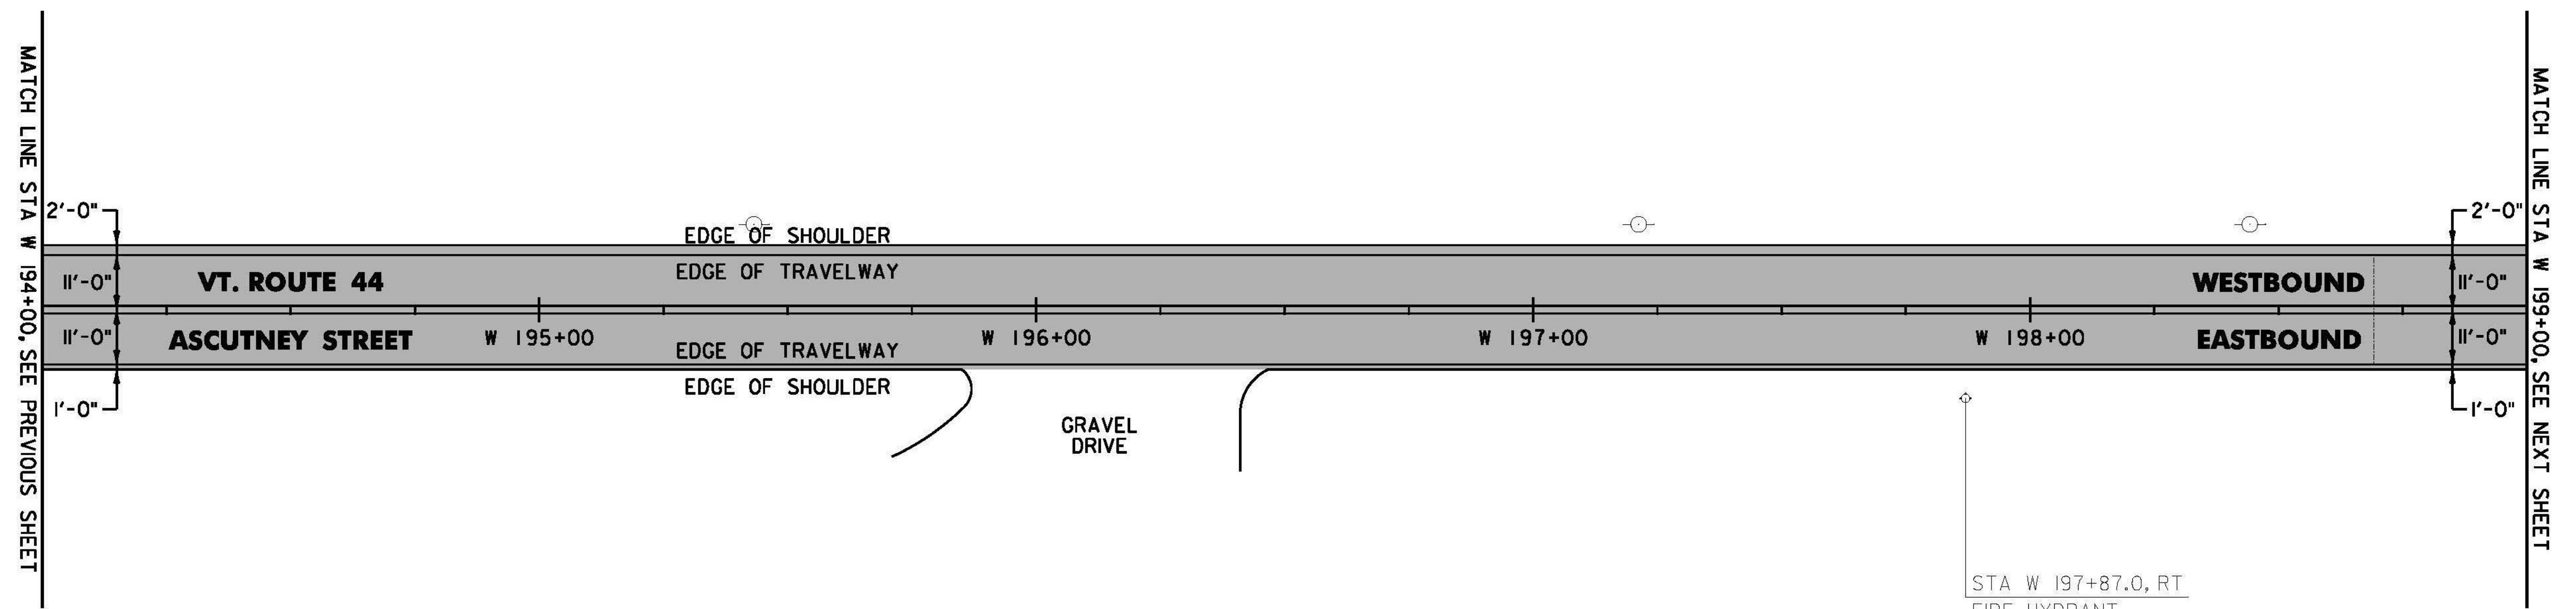


DURABLE 4 INCH WHITE LINE, TYPE A TAPE AND
 TEMPORARY 4 INCH WHITE LINE, PAINT
 (ALL LINES WILL INCLUDE EDGE LINE BREAKS AND RADIUS FOR
 TOWN HIGHWAYS)
 WINDSOR:
 STA W 194+00.00 - STA W 199+00.00 EDGE LINE LT & RT

DURABLE 4 INCH YELLOW LINE, TYPE A TAPE AND
 TEMPORARY 4 INCH YELLOW LINE, PAINT
 (ALL LINES WILL INCLUDE C/L LINE BREAKS FOR TOWN HIGHWAYS)
 S = SOLID, D = DASHED
 WINDSOR:
 STA W 194+00.00 - STA W 199+00.00 LT C RT
 S - S

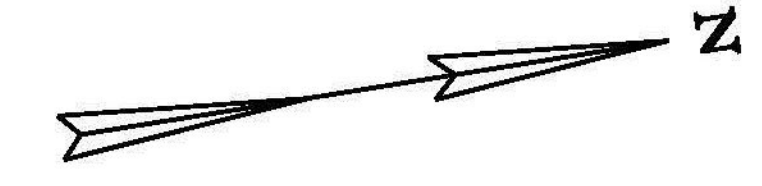

LEGEND
 [Shaded Box] OVERLAY AREA

WINDSOR PROJECT LAYOUT SHEET #32	NOT TO SCALE	
	PROJECT NAME: CHESTER-SPRINGFIELD-ROCKINGHAM-WINDSOR	PROJECT NUMBER: STP 295200
	FILE NAME: z13c5i8bdr_seg04.dgn PROJECT LEADER: D. GOZALKOWSKI DESIGNED BY: A. HAWKINS	PLOT DATE: 3/27/2015 DRAWN BY: A. KIRBY CHECKED BY: J. SHIELDS SHEET 268 OF 309