


**NOTES:**

1. THE SIGN SHALL BE MOUNTED PARALLEL WITH THE ROADWAY, NORMALLY ON THE RIGHT SIDE TRAVELING WEST TO EAST OR SOUTH TO NORTH.
2. FOR POST-MOUNTED SIGNS, THE MINIMUM LATERAL OFFSET SHOULD BE TWELVE FEET FROM THE EDGE OF THE TRAVELED WAY. IF A SHOULDER WIDER THAN SIX FEET EXISTS, THE MINIMUM LATERAL OFFSET FOR POST-MOUNTED SIGNS SHOULD BE SIX FEET FROM EDGE OF SHOULDER.
3. WHEN CROSSING COUNTY BOUNDARIES, AN ADDITIONAL COUNTY LINE SIGN (VD-025) SHALL BE MOUNTED BELOW THE TOWN LINE SIGN MAINTAINING A SEVEN FOOT CLEARANCE.

**TOWN / COUNTY LINE INSTALLATION**

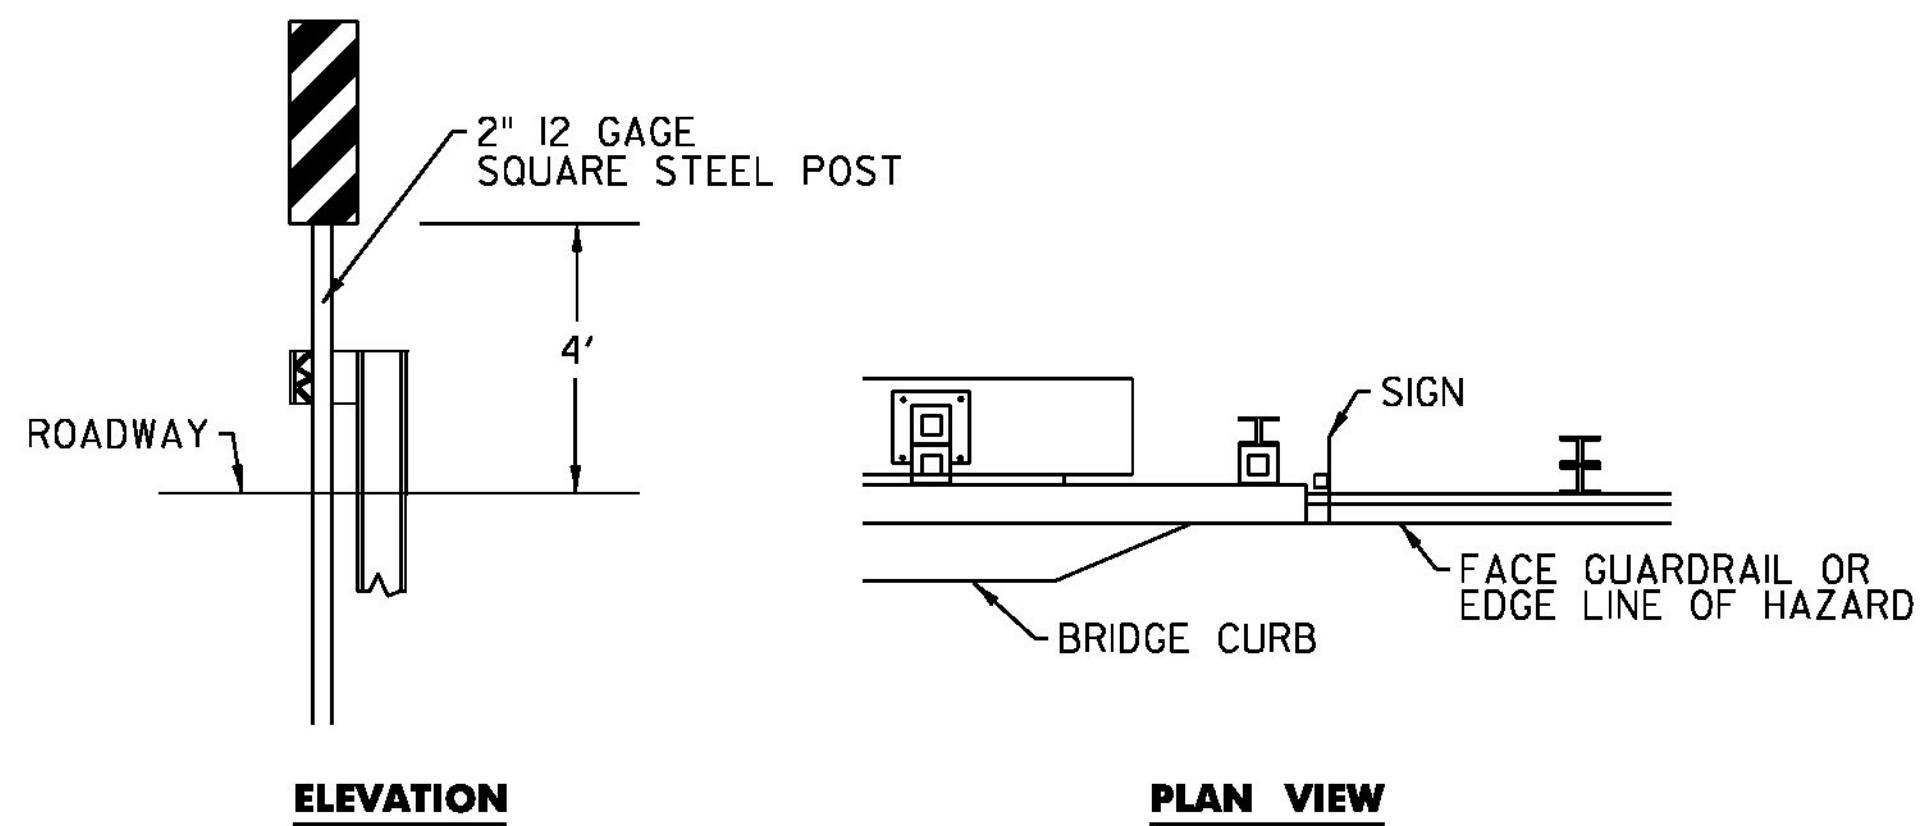

**NOTES:**

1. OBJECT MARKER SHOULD BE INSTALLED SO THAT THE INSIDE EDGE OF THE SIGN IS AS CLOSE AS POSSIBLE TO THE FACE OF GUARDRAIL OR INSIDE EDGE OF THE HAZARD.
2. THE SIGN SHALL BE MOUNTED SO THE DIAGONAL STRIPES SLOPE DOWNWARDS TOWARD THE ROAD CENTERLINE.
3. ASSEMBLY HARDWARE SHALL CONFORM TO SUBSECTION 750.12 (a). RIVETS SHALL NOT BE USED.
4. SIGN BASE MATERIAL SHALL BE 0.100" FLAT SHEET ALUMINUM.
5. MOUNTING HARDWARE FOR SIGNS ATTACHED TO ABUTMENTS OR HAZARDS SHALL BE APPROVED BY THE ENGINEER.

**OBJECT MARKER (OM3-L OR OM3-R) INSTALLATION**


**DELINEATOR LOCATIONS:**

TOWN:	DIRECTION:	MILE POINT:	NO. OF NEW TYPE II (POSTS):	POST SPACING:	SHEET:
BROOKFIELD	NB	1.851-2.078	26 (13)	100 FT	32
BROOKFIELD	NB	3.040-3.248	24 (12)	100 FT	33
BROOKFIELD	SB	3.589-3.371	26 (13)	100 FT	43
BROOKFIELD	SB	2.860-2.159	76 (38)	100 FT	44
BROOKFIELD	SB	1.610-1.421	22 (11)	100 FT	44
BROOKFIELD	SB	1.190-1.020	20 (10)	100 FT	45


**NOTES:**

1. DELINEATORS SHALL BE INSTALLED AT THE LOCATIONS PROVIDED IN THE CHART ABOVE OR AS DIRECTED BY THE ENGINEER.
2. ALL WORK ASSOCIATED WITH INSTALLING NEW DELINEATORS WILL BE PAID FOR UNDER CONTRACT ITEM 676.10 DELINEATOR WITH STEEL POST. EACH DELINEATOR INSTALLATION SHALL CONSIST OF TWO TYPE II (6"x8") DELINEATOR PLAQUES MOUNTED BACK-TO-BACK ON A 1.75" SQUARE STEEL POST INSTALLED IN AN ANCHOR.
3. REFER TO STANDARD SHEET T-40.

**DELINEATORS WITH RETROREFLECTIVE SHEETING**

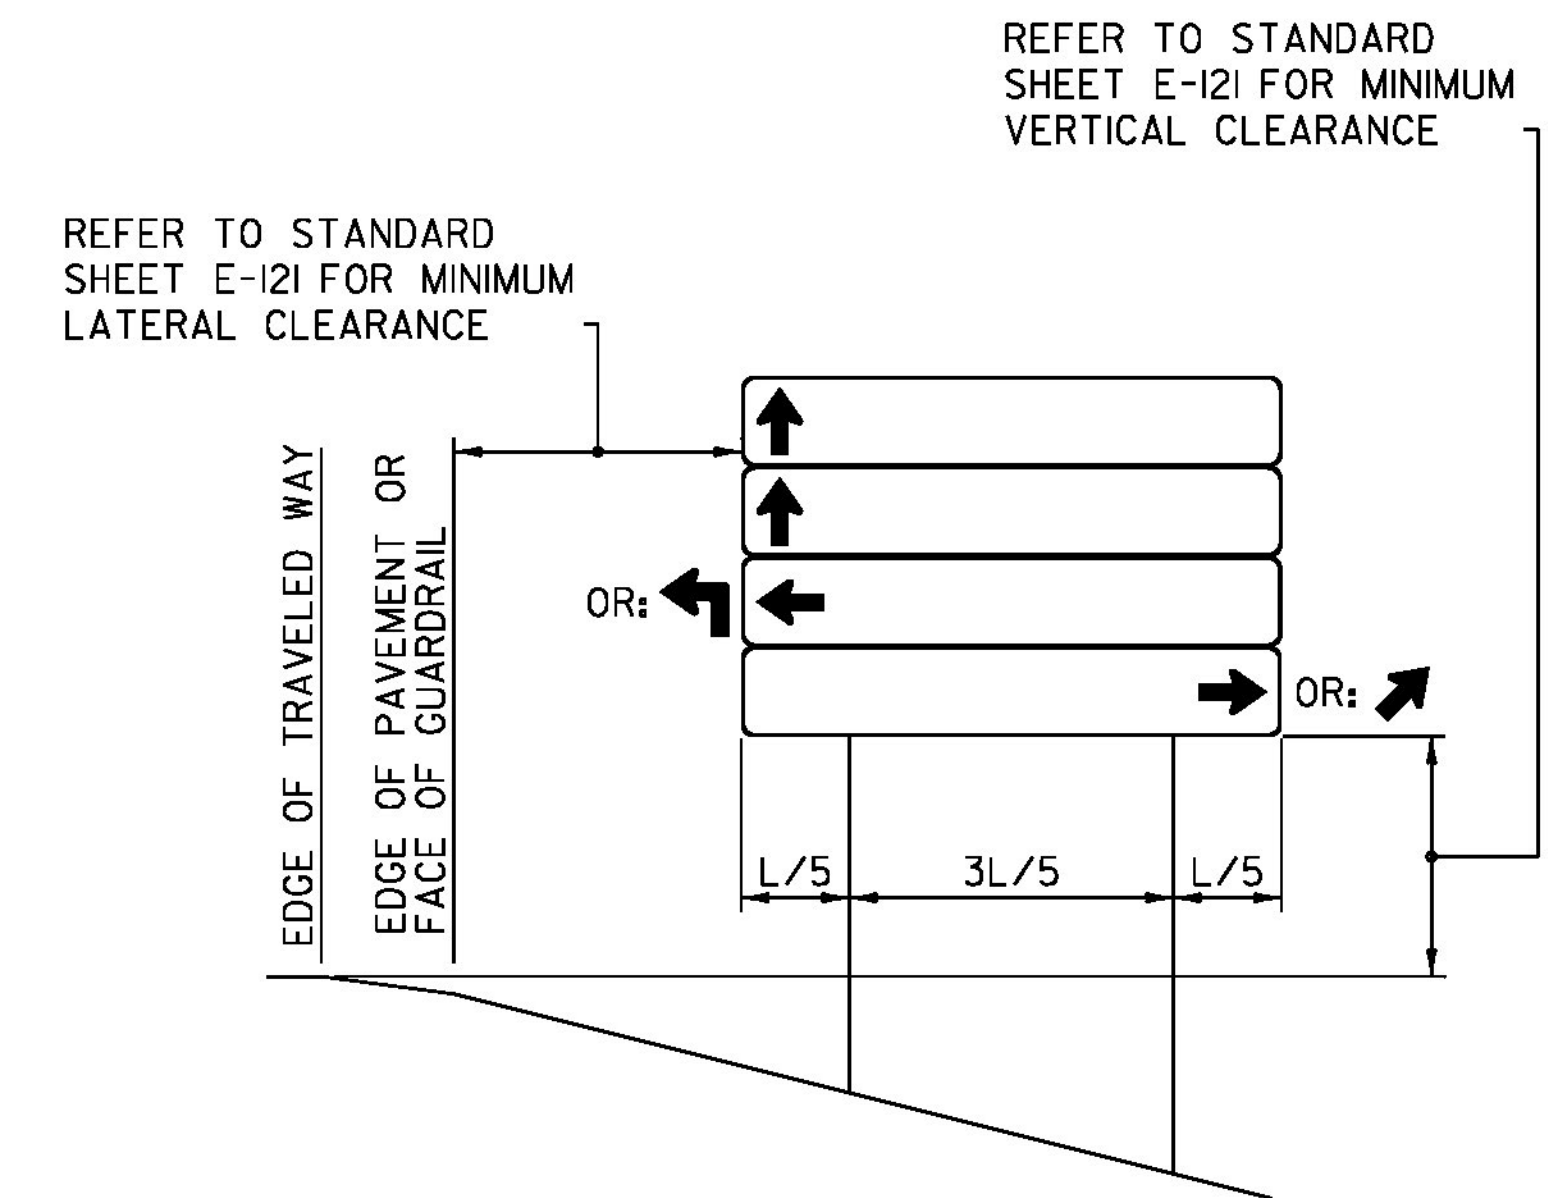

**INSTALLATION DETAIL**

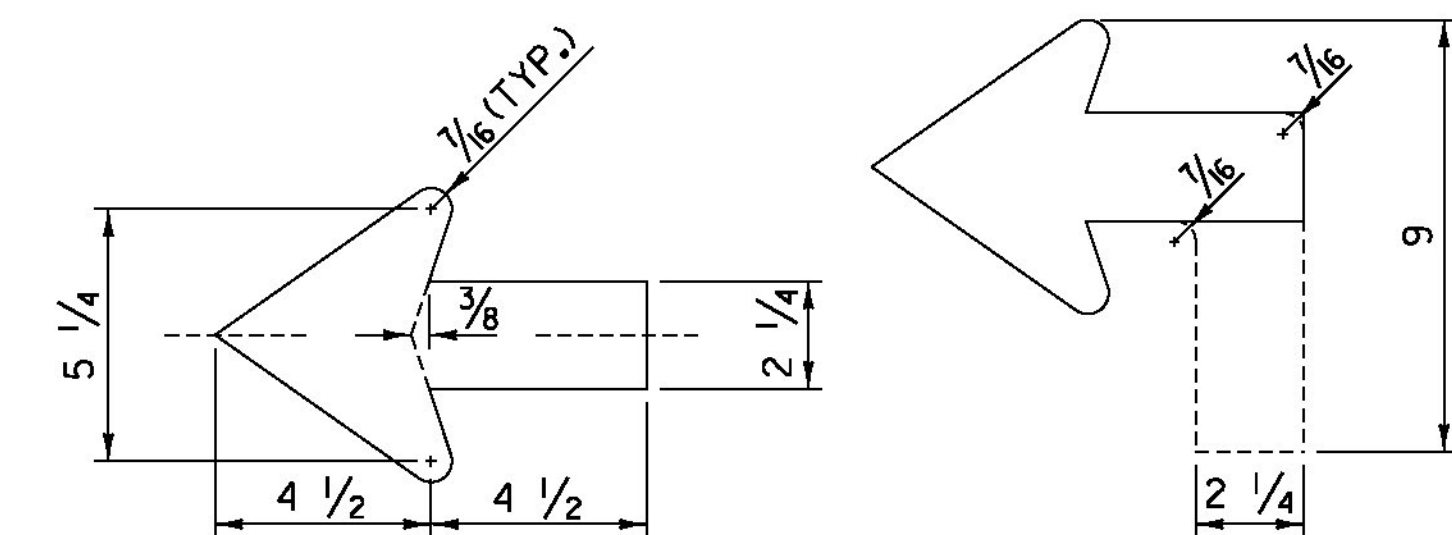

**STANDARD SHSM 2.25" ARROW**

**NOTES:**

1. THE DESTINATION SIGN DETAILS SHOWN ON THE FOLLOWING SHEETS SHALL HAVE WHITE RETROREFLECTIVE ASTM D 4956 TYPE III OR IV TEXT, ARROWS AND BORDERS ON A GREEN RETROREFLECTIVE ASTM D 4956 TYPE III OR IV BACKGROUND.
2. FONT SPACING SHOWN ON AN INDIVIDUAL SIGN DETAIL MAY BE ADJUSTED SLIGHTLY TO MEET DIMENSION REQUIREMENT(S).
3. DIMENSIONS SHOWN ON THE INDIVIDUAL SIGN DETAILS MAY BE ADJUSTED SLIGHTLY TO ACCOMMODATE VARIOUS MANUFACTURER'S LETTER WIDTHS.

**DESTINATION SIGNS (VD1-1A, VD1-2S, VD2-1) ASSEMBLY**

ALL DIMENSIONS SHOWN IN INCHES, UNLESS OTHERWISE NOTED.

PROJECT NAME:	RANDOLPH-BERLIN
PROJECT NUMBER:	STPG SIGN(52)
FILE NAME:	z13c626frrm.dgn
PROJECT LEADER:	C. BEAN
DESIGNED BY:	S. GOODWIN
SIGN DETAILS I	
PLOT DATE:	5/18/2015
DRAWN BY:	S. GOODWIN
CHECKED BY:	D. MUNRO
SHEET	5 OF 105

NOT TO SCALE