


SKEWED BLOCK PATTERN CROSSWALK DETAIL

NOTES:


1. THIS DETAIL IS DESIGNED FOR A 12 FOOT LANE.
2. MARK LIGHT STRING LINE ON PAVEMENT ACROSS ROADWAY (CURB TO CURB).
3. ESTABLISH THE CENTERLINE OF THE ROADWAY (DOUBLE YELLOW LINE OR LANE LINE).
4. BLOCKS ARE PARALLEL TO THE CENTERLINE (DOUBLE YELLOW LINE OR LANE LINE) (OFFSET BLOCKS VERTICALLY TO ACHIEVE REQUIRED SKEW).
5. ALWAYS START MEASURING FROM THE CENTERLINE OR LANE LINE RIGHT, WITH THE FLOW OF TRAFFIC.
6. PAINTED BLOCKS ARE 24 INCHES (TYPICAL).
- (*) 7. THE CONTRACTOR SHALL ADJUST IN FIELD FOR ALTERNATE LANE WIDTHS AS DIRECTED BY THE ENGINEER.

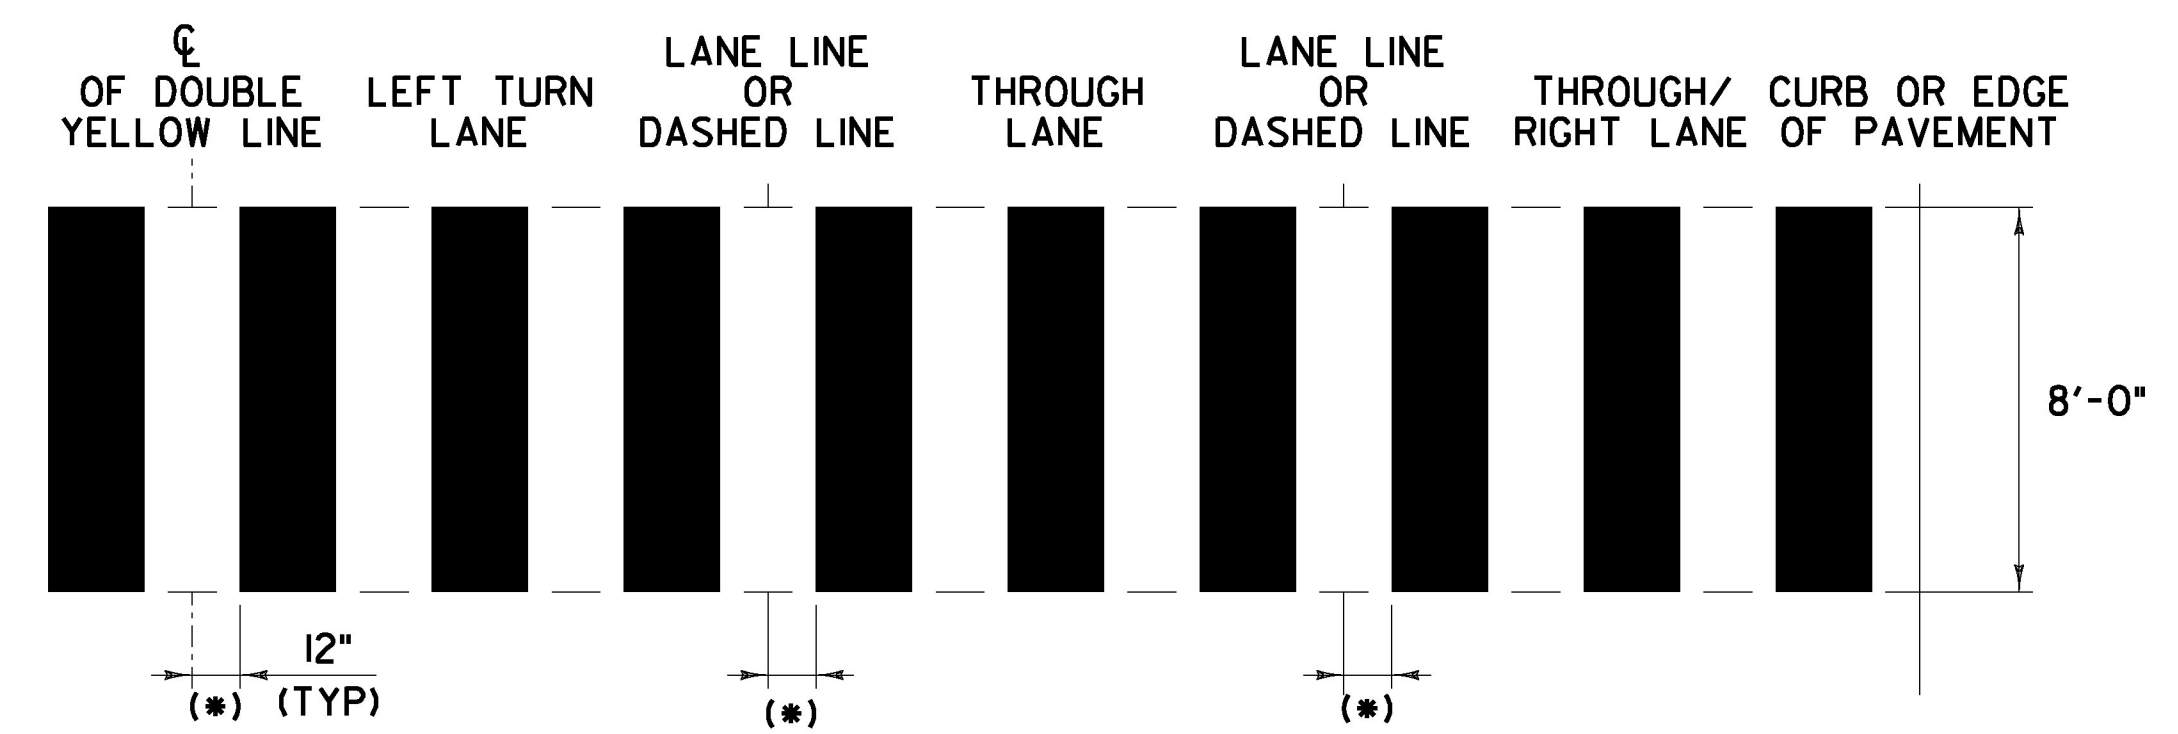

BLOCK PATTERN CROSSWALK DETAIL

NOTES:


1. THIS DETAIL IS DESIGNED FOR A 12 FOOT LANE.
2. MARK LIGHT STRING LINE ON PAVEMENT ACROSS ROADWAY (CURB TO CURB).
3. ESTABLISH THE CENTERLINE OF THE ROADWAY (DOUBLE YELLOW LINE OR LANE LINE).
4. BLOCKS ARE PARALLEL TO THE CENTERLINE (DOUBLE YELLOW LINE OR LANE LINE).
5. ALWAYS START MEASURING FROM THE CENTERLINE OR LANE LINE RIGHT, WITH THE FLOW OF TRAFFIC.
6. PAINTED BLOCKS ARE 24 INCHES (TYPICAL).
- (*) 7. THE CONTRACTOR SHALL ADJUST IN FIELD FOR ALTERNATE LANE WIDTHS AS DIRECTED BY THE ENGINEER.

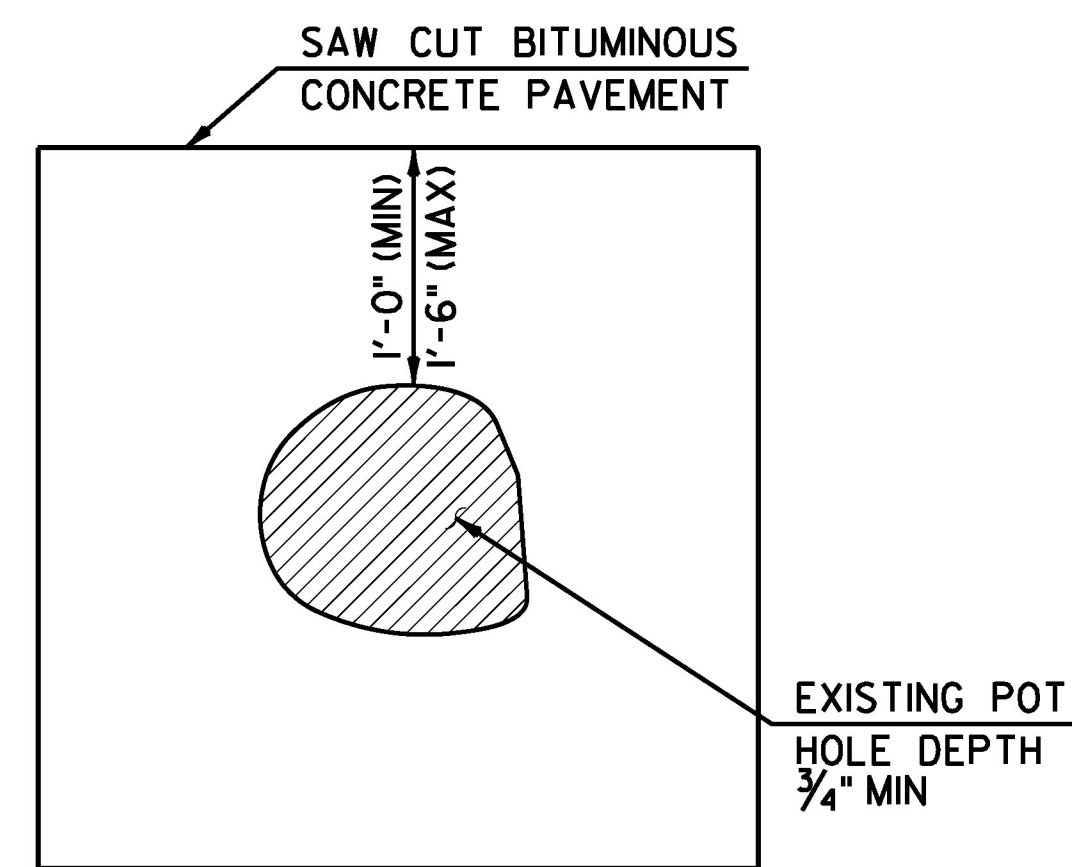

TYPICAL - POT HOLE REPAIR

NOTES:

1. EMULSIFIED ASPHALT SHALL BE APPLIED AT ALL PATCH INTERFACES AT A RATE OF 0.25 - 0.5 GAL/SY. EMULSIFIED ASPHALT SHALL MEET THE REQUIREMENTS OF SECTION 404 AND WILL BE CONSIDERED INCIDENTAL TO ITEM 900.680 SPECIAL PROVISION (BITUMINOUS CONCRETE PAVEMENT SURFACE PREPARATION, TYPE III).
2. ALL WORK ASSOCIATED WITH POT HOLE REPAIR WILL BE PAID UNDER ITEM 900.680 SPECIAL PROVISION (BITUMINOUS CONCRETE PAVEMENT SURFACE PREPARATION, TYPE III).

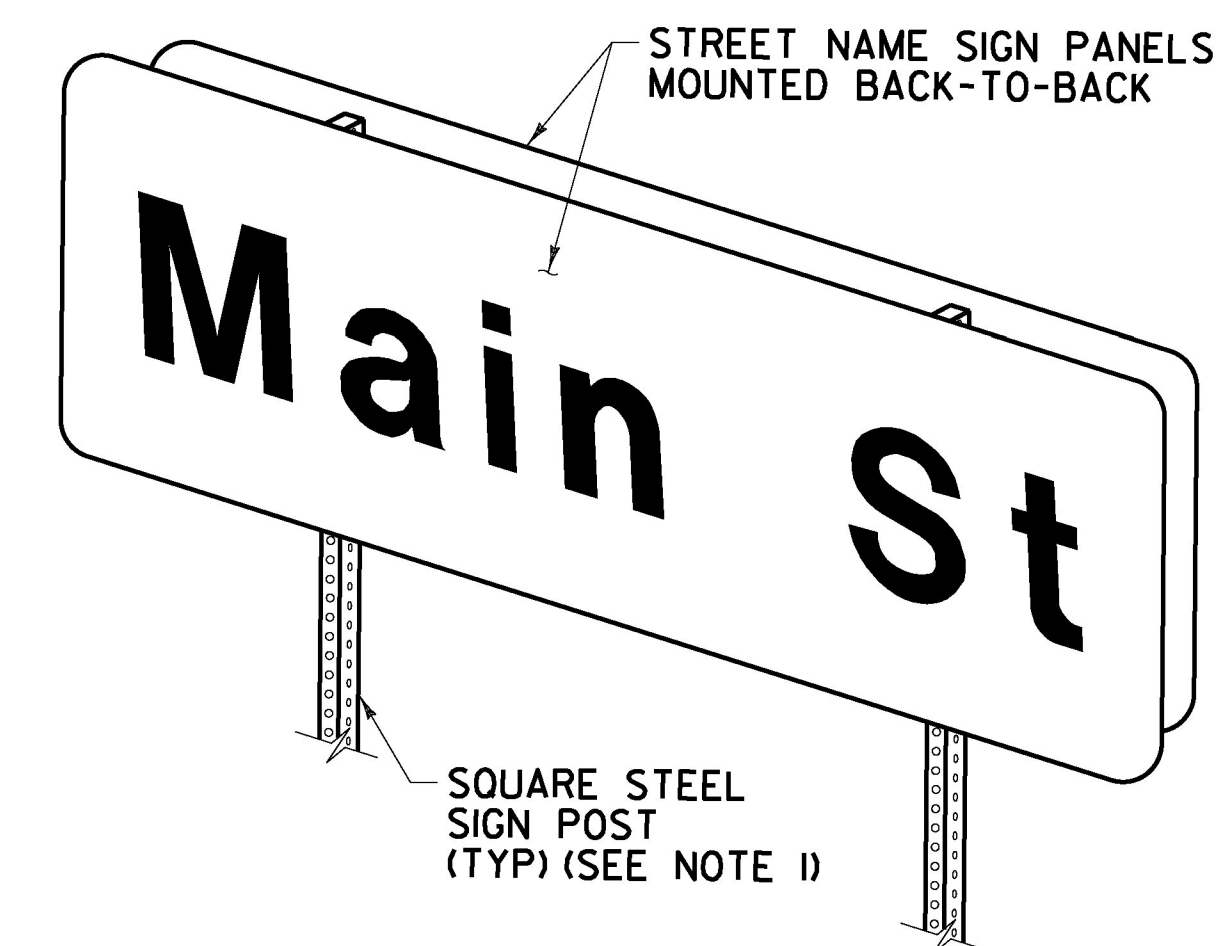

TWO POST STREET NAME SIGN INSTALLATION

NOTE: **FOR STREET NAME > 42"**

1. SEE VAOT STD T-45 FOR SQUARE STEEL SIGN POST DETAILS & POST SPACING REQUIREMENTS.

NOT TO SCALE



PROJECT NAME: ESSEX JUNCTION & COLCHESTER-ESSEX	
PROJECT NUMBER: STP 2956(1), NH 2956(2) & STPG SGNL(45)	
FILE NAME: z14v25lcomp.mdt.dgn	PLOT DATE: 5/5/2016
PROJECT LEADER: D.GOZALKOWSKI	DRAWN BY: A. KIRBY
DESIGNED BY: J. OLSEN	CHECKED BY: J. SHIELDS
COMPOSITE MISCELLANEOUS DETAILS SHEET 2 SHEET 11 OF 171	