


INTERSECTION BLOCK MARKING DETAIL

STP 2956(1)
 VT ROUTE 2A: STA PA 31+11.00 RT
 STA PA 32+66.00 RT
 STA PA 33+30.00 RT
 STA L 37+69.00 LT
 STA L 42+73.00 LT
 NH 2956(2)
 VT ROUTE 15: STA MN 120+94.00 LT

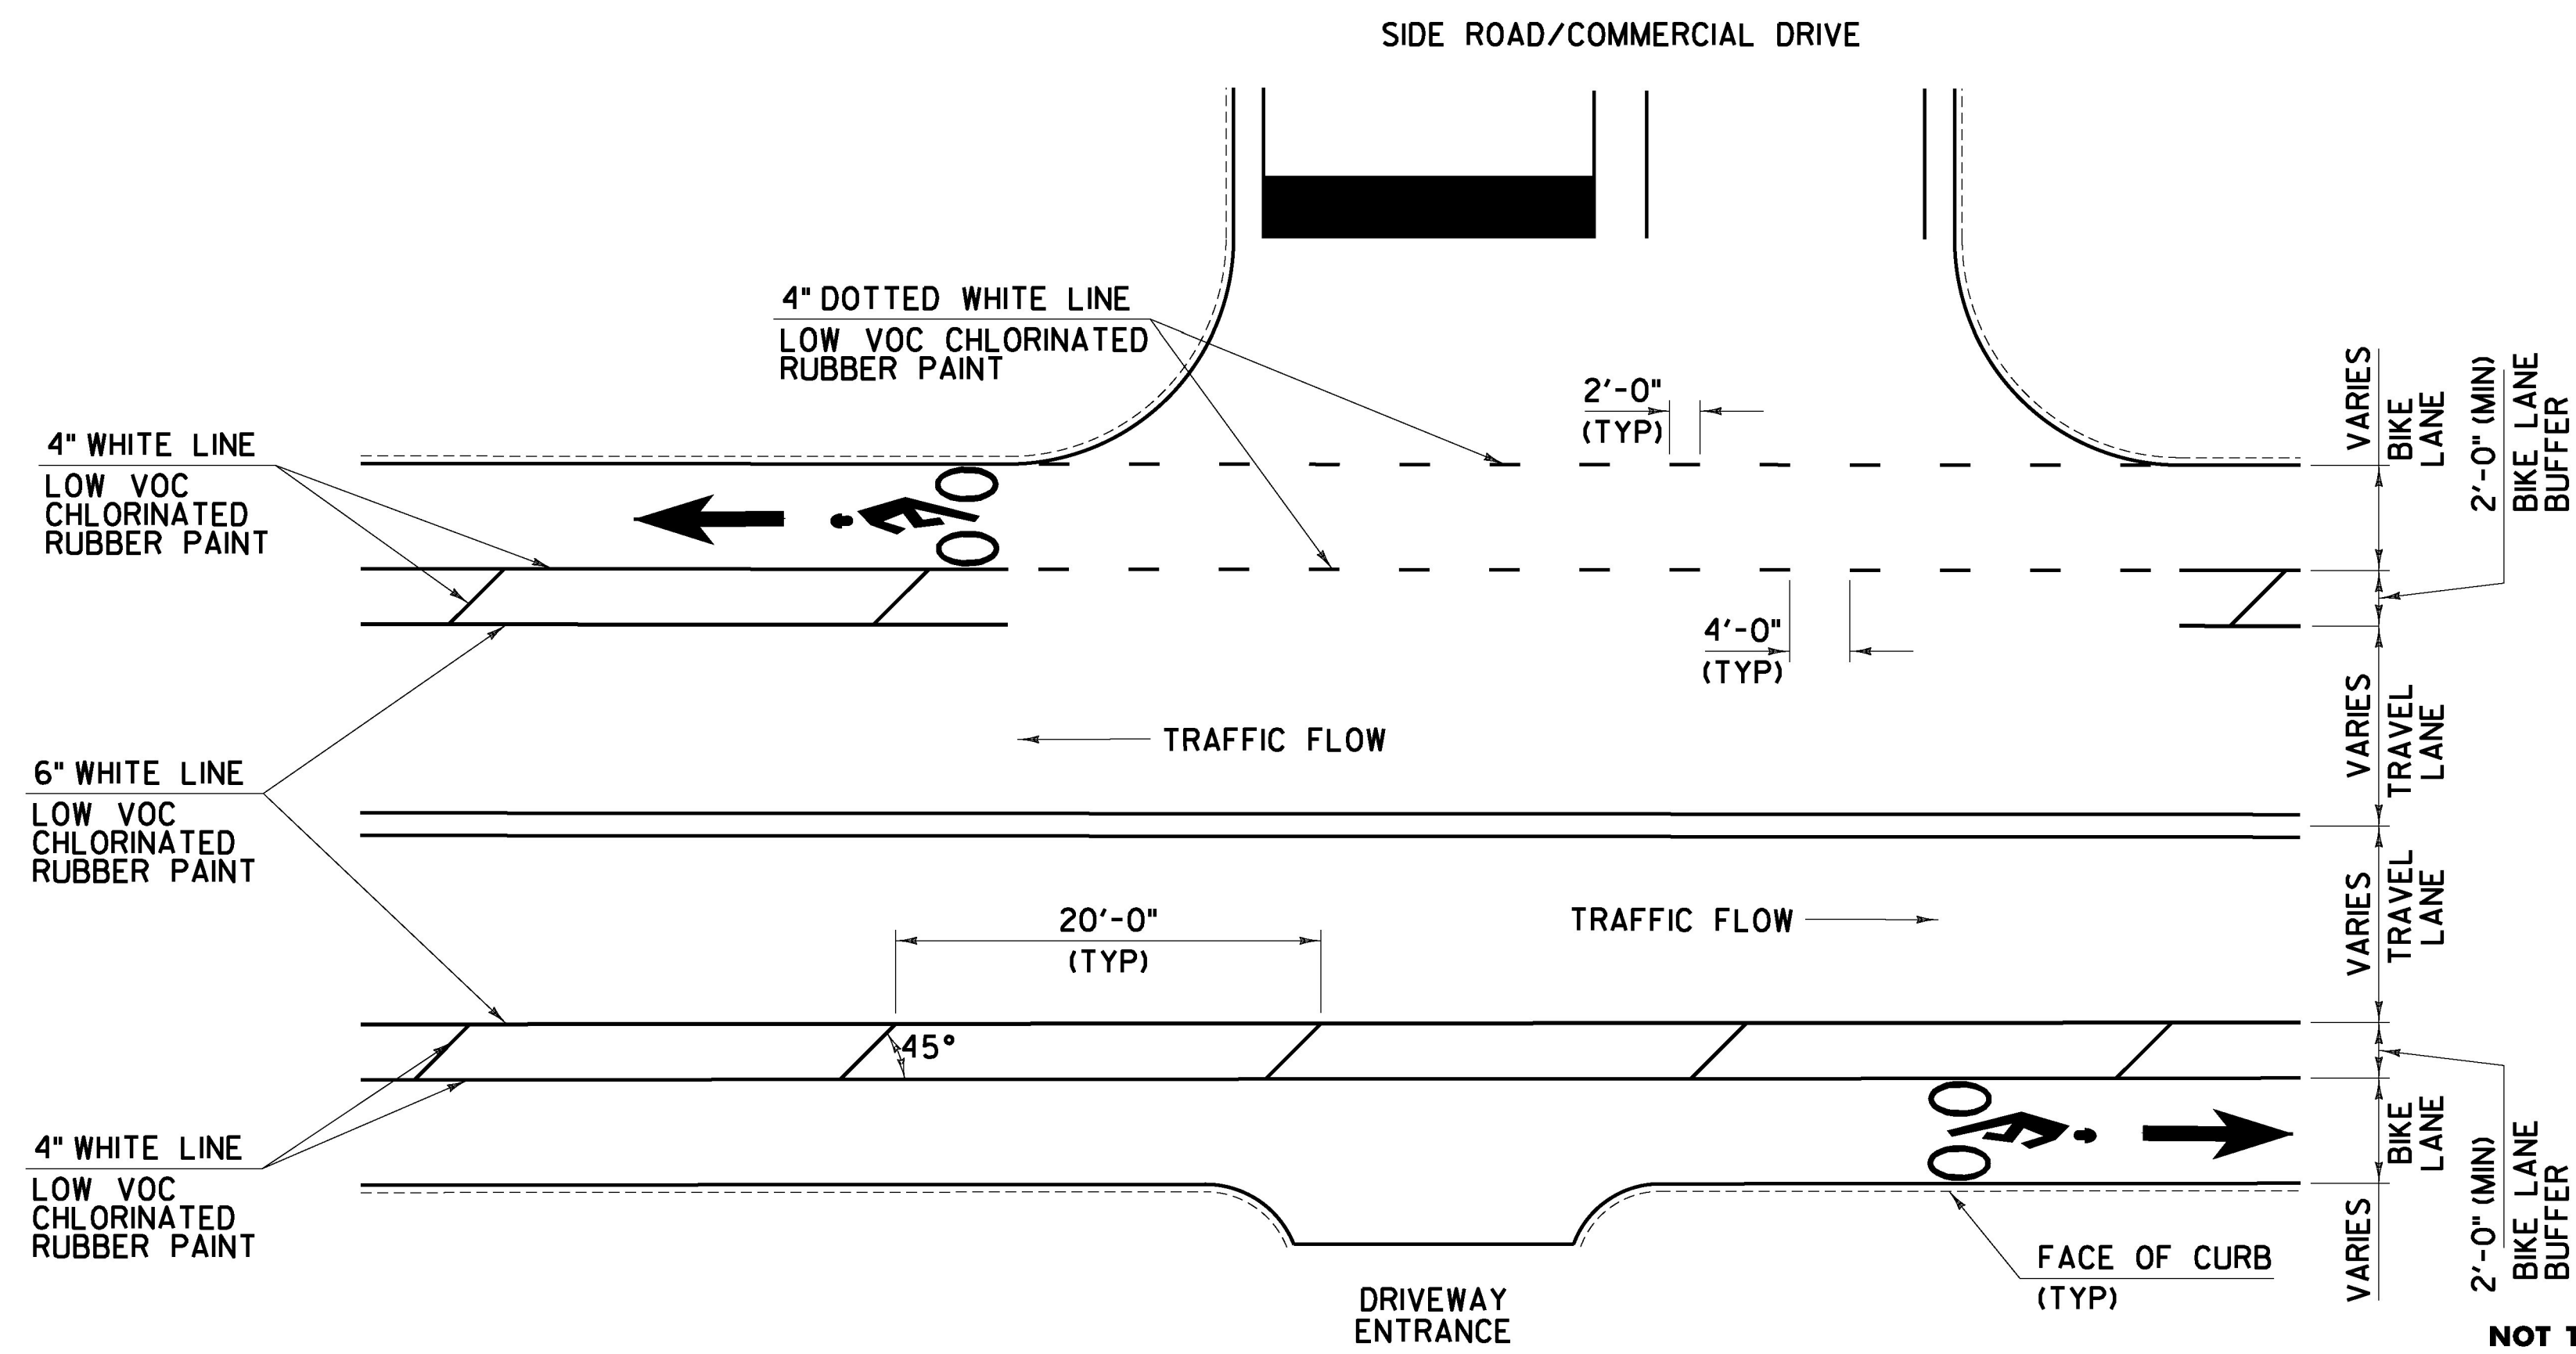

BIKE LANE BUFFER DETAIL

NOT TO SCALE



PROJECT NAME: ESSEX JUNCTION & COLCHESTER-ESSEX	
PROJECT NUMBER: STP 2956(1), NH 2956(2) & STPG SGNL(45)	
FILE NAME: z14v25lcomp.mdt.dgn	PLOT DATE: 5/5/2016
PROJECT LEADER: D.GOZALKOWSKI	DRAWN BY: A. KIRBY
DESIGNED BY: J. OLSEN	CHECKED BY: J. SHIELDS
COMPOSITE MISCELLANEOUS DETAILS SHEET 3 SHEET 12 OF 171	