

STATE OF VERMONT AGENCY OF TRANSPORTATION



PROPOSED IMPROVEMENT VILLAGE OF ESSEX JUNCTION CLASS I TOWN HIGHWAYS COUNTY OF CHITTENDEN VT ROUTE 2A (MINOR ARTERIAL) VT ROUTE 15 (PRINCIPAL ARTERIAL) (NHS)



BEGINNING AT A POINT IN THE VILLAGE OF ESSEX JUNCTION ON VT ROUTE 2A AT MILE MARKER 0.000 = STA PA 0+00.00 AND EXTENDING NORTHERLY FOR A DISTANCE OF APPROXIMATELY 2,663.53 FEET (0.504 MILE) AND STOPPING AT A POINT IN THE VILLAGE OF ESSEX JUNCTION AT MILE MARKER 0.504 = STA PA 26+63.53. THE PROJECT RESUMES AT A POINT IN THE VILLAGE OF ESSEX JUNCTION ON VT ROUTE 2A AT MILE MARKER 0.567 = STA PA 29+92.23 AND EXTENDING NORTHERLY FOR A DISTANCE OF APPROXIMATELY 2,810.49 FEET (0.532 MILE) AND ENDING AT A POINT IN THE VILLAGE OF ESSEX JUNCTION AT MILE MARKER 1.099 = STA L 58+02.72.

LENGTH OF ROADWAY = 5,474.02 FT (1.037 MILES)
LENGTH OF PROJECT = 5,474.02 FT (1.037 MILES)

ALSO BEGINNING AT A POINT IN THE VILLAGE OF ESSEX JUNCTION ON VT ROUTE 15 AT MILE MARKER 2.175 = STA PE 114+86.00 AND EXTENDING EASTERLY FOR A DISTANCE OF APPROXIMATELY 364 FEET (0.069 MILE) AND ENDING AT A POINT IN THE VILLAGE OF ESSEX JUNCTION AT MILE MARKER 2.244 = STA MN 118+50.00.

LENGTH OF ROADWAY = 364.00 FT (0.069 MILE)
LENGTH OF PROJECT = 364.00 FT (0.069 MILE)
TOTAL LENGTH OF PROJECT = 5,838.02 FT (1.106 MILES)

WORK TO BE PERFORMED UNDER THIS PROJECT INCLUDES COLD PLANING AND OVERLAYING WITH A LEVELING COURSE AND A WEARING COURSE, WITH PAVEMENT MARKINGS, SIGNS, DRAINAGE IMPROVEMENTS AND OTHER RELATED HIGHWAY ITEMS.

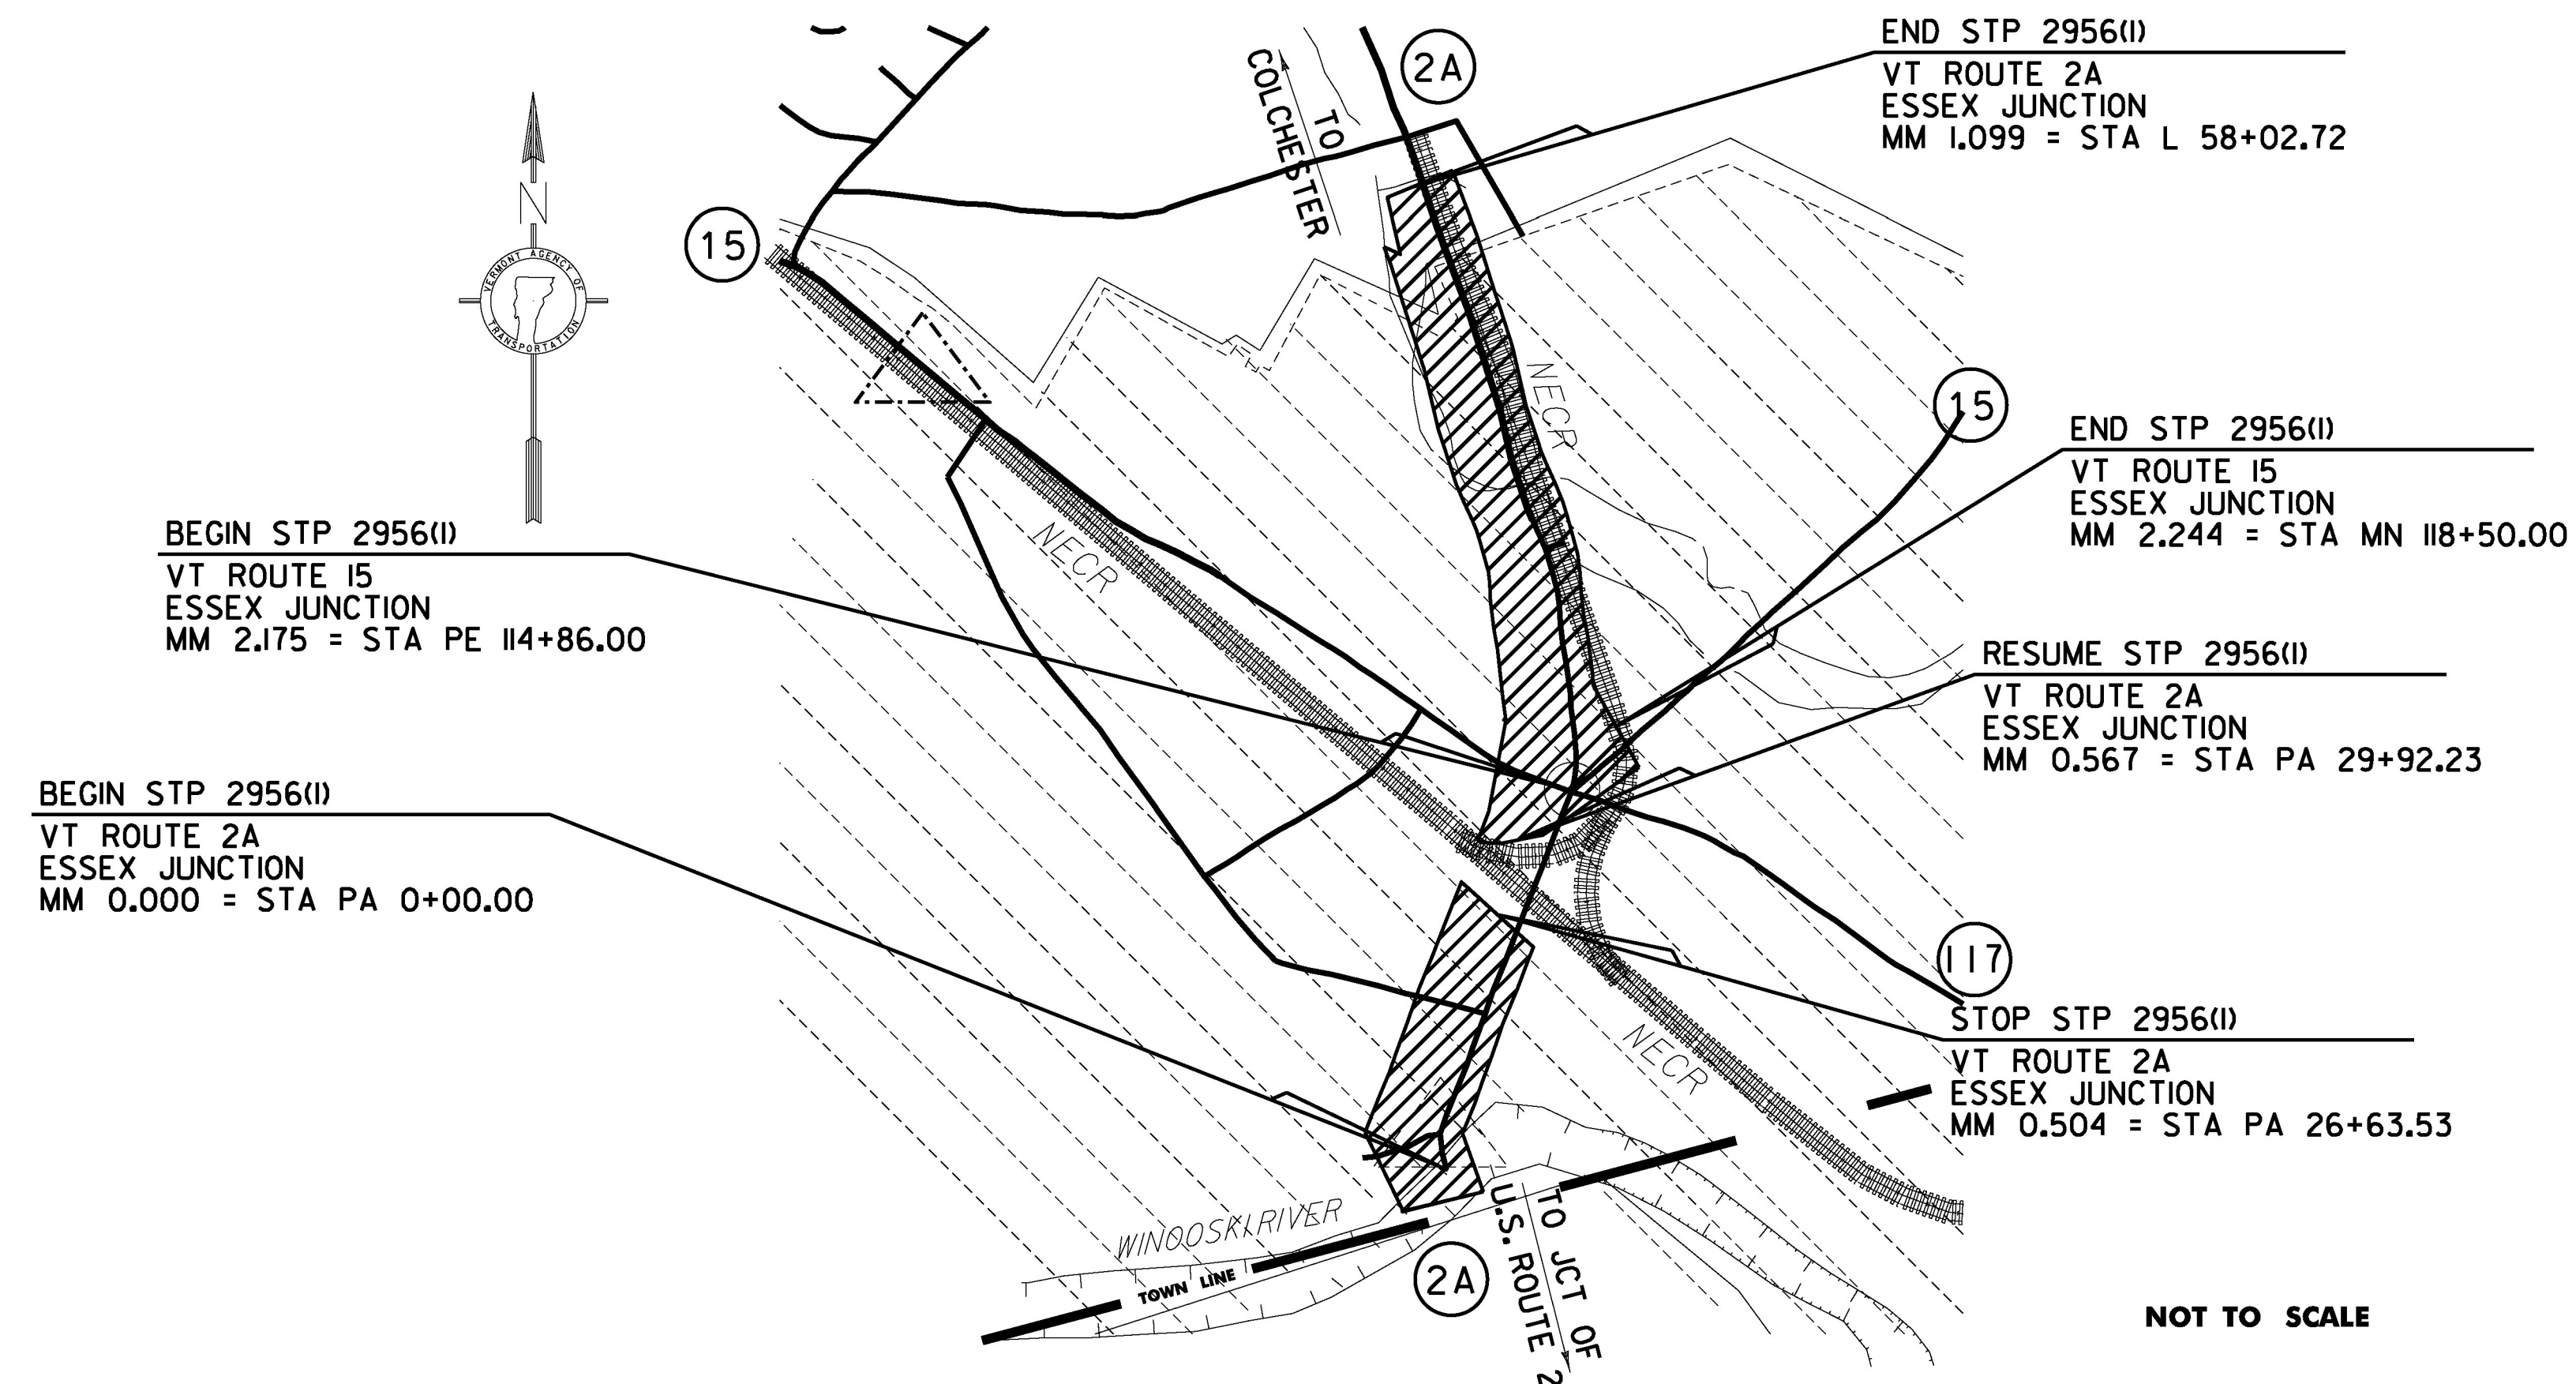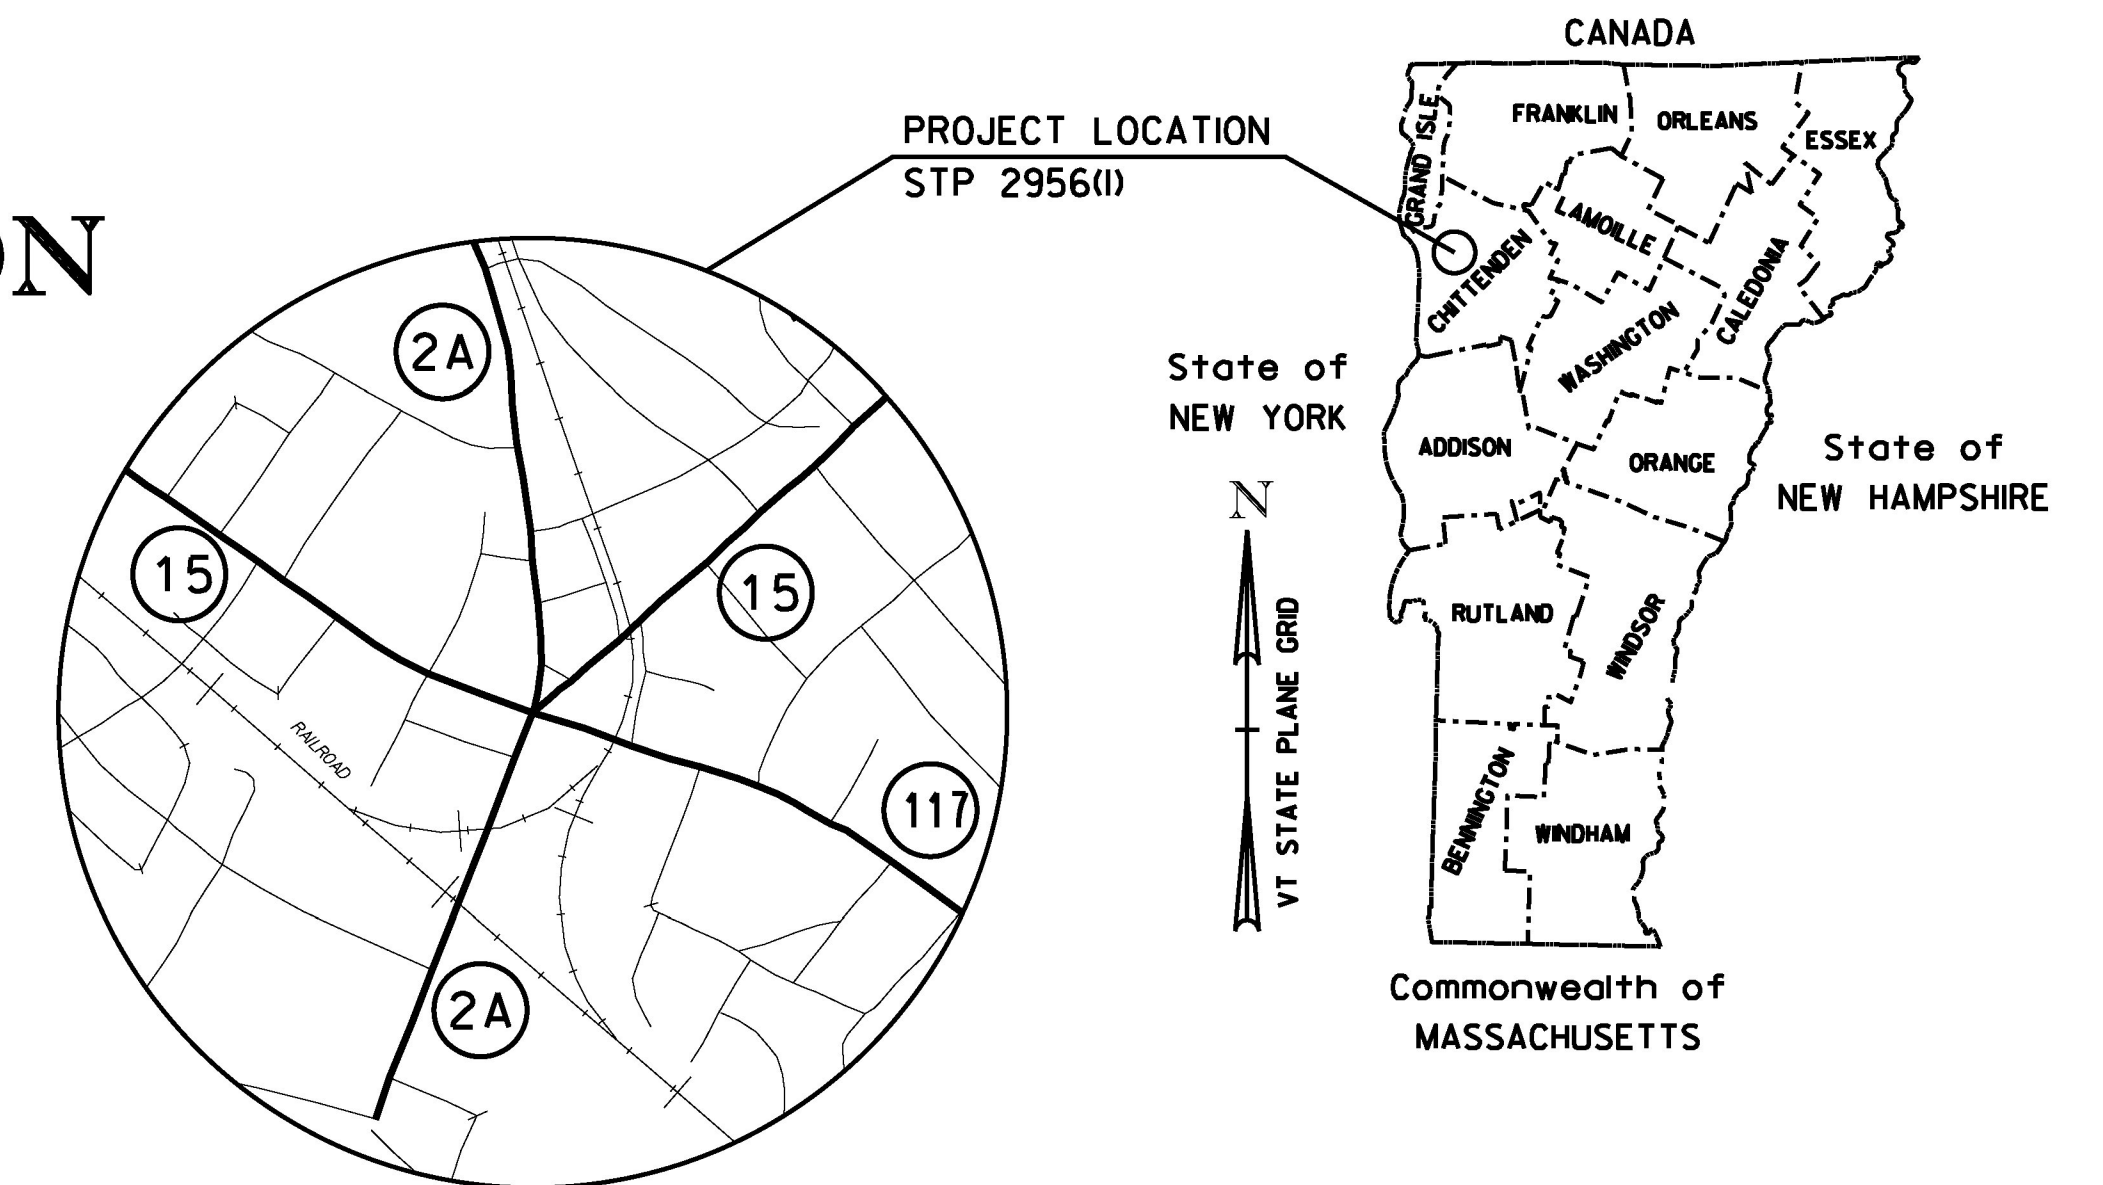

CONSTRUCTION IS TO BE CARRIED ON IN ACCORDANCE WITH THESE PLANS AND THE STANDARD SPECIFICATIONS FOR CONSTRUCTION DATED 2011, AS APPROVED BY THE FEDERAL HIGHWAY ADMINISTRATION ON JULY 20, 2011 FOR USE ON THIS PROJECT, INCLUDING ALL SUBSEQUENT REVISIONS AND SUCH REVISED SPECIFICATIONS AND SPECIAL PROVISIONS AS ARE INCORPORATED IN THESE PLANS.

QUALITY ASSURANCE PROGRAM : LEVEL 3

SURVEYED BY : N/A
SURVEYED DATE : N/A

DATUM
VERTICAL N/A
HORIZONTAL N/A

PROJECT MANAGER : MICHAEL J. FOWLER, P.E.

PROJECT NAME : ESSEX JUNCTION
PROJECT NUMBER : STP 2956(1)

SHEET 14 OF 171 SHEETS