



**COLD PLANE AND RESURFACING TYPICAL SECTION**  
 VT ROUTE 2A APPROACH  
 VT ROUTE 2A ESSEX STA PA 1+35.00 TO STA PA 3+25.00  
 VT ROUTE 2A ESSEX STA PA 10+05.00 TO STA PA 12+70.00

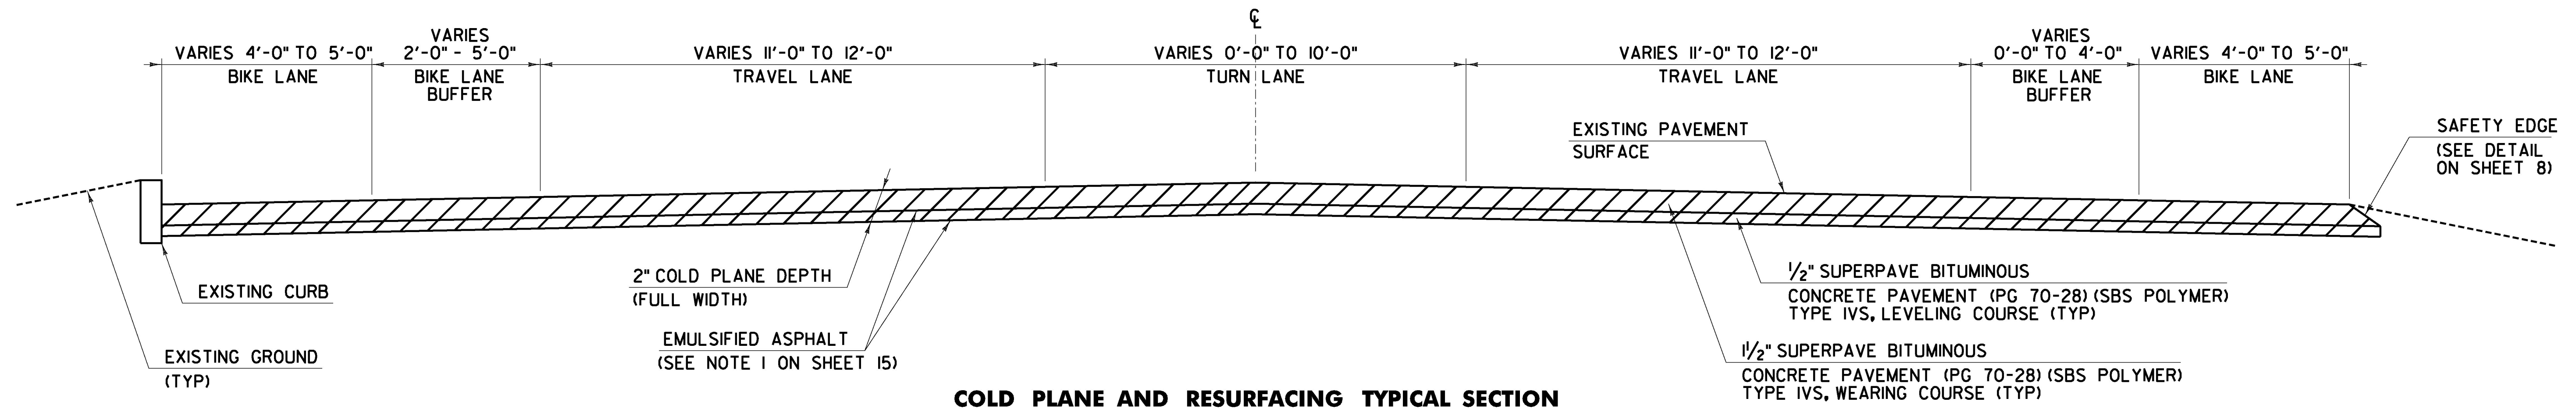

**COLD PLANE AND RESURFACING TYPICAL SECTION**  
 VT ROUTE 2A ESSEX STA PA 3+25.00 TO STA PA 5+50.00

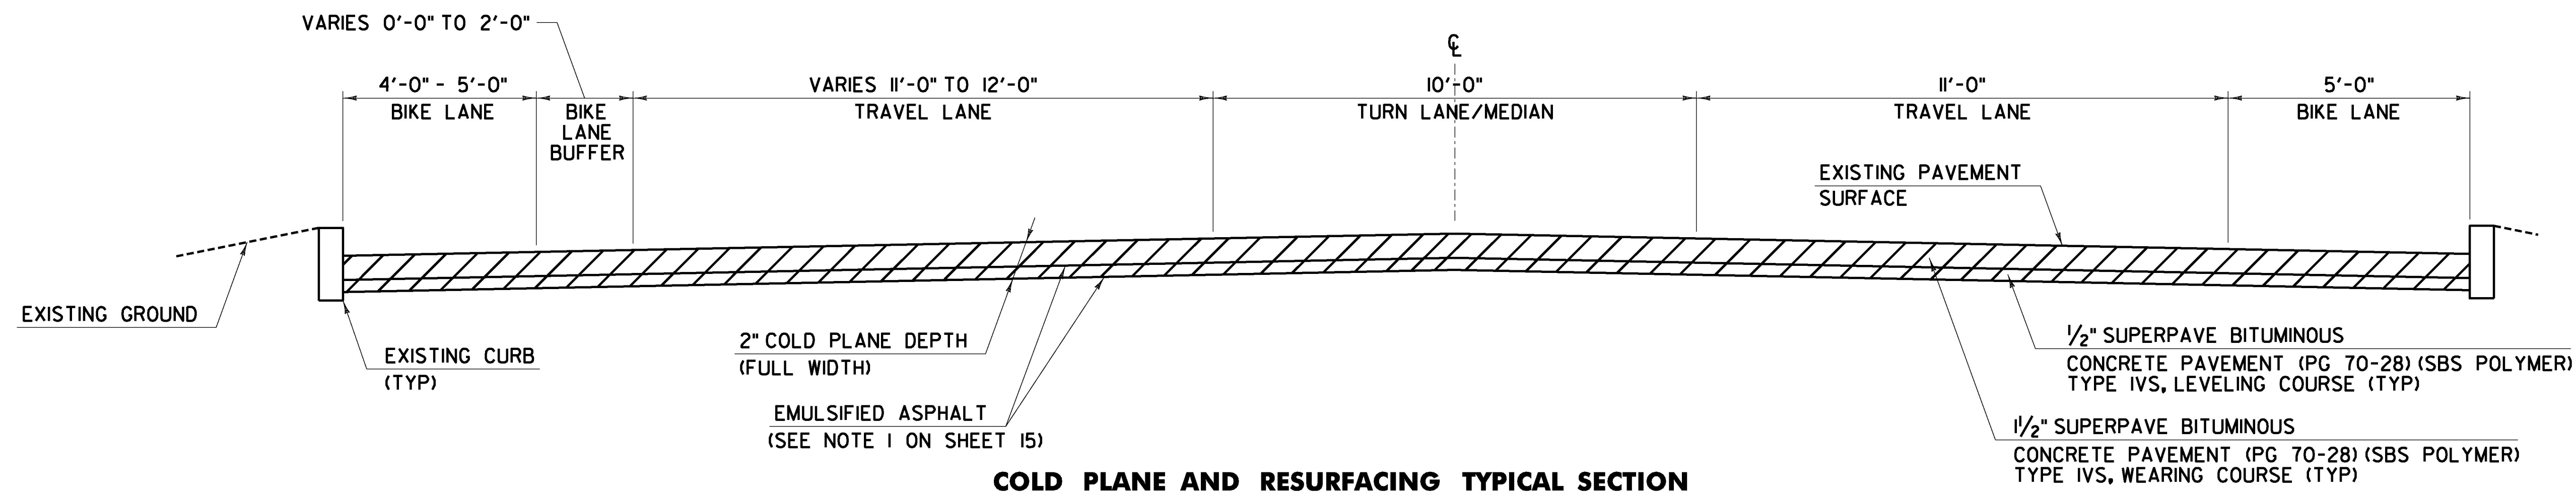

**COLD PLANE AND RESURFACING TYPICAL SECTION**  
 VT ROUTE 2A ESSEX STA PA 5+50.00 TO STA PA 7+00.00

NOT TO SCALE  
**CHA**

PROJECT NAME: ESSEX JUNCTION	
PROJECT NUMBER: STP 2956(I)	
FILE NAME: z14v251typ.dgn	PLOT DATE: 5/9/2016
PROJECT LEADER: D.GOZALKOWSKI	DRAWN BY: A. KIRBY
DESIGNED BY: J. OLSEN	CHECKED BY: J. SHIELDS
TYPICAL SECTIONS SHEET 1	SHEET 16 OF 171