



COLD PLANE AND RESURFACING TYPICAL SECTION
VT ROUTE 2A ESSEX STA PA 16+50.00 TO STA PA 20+63.00

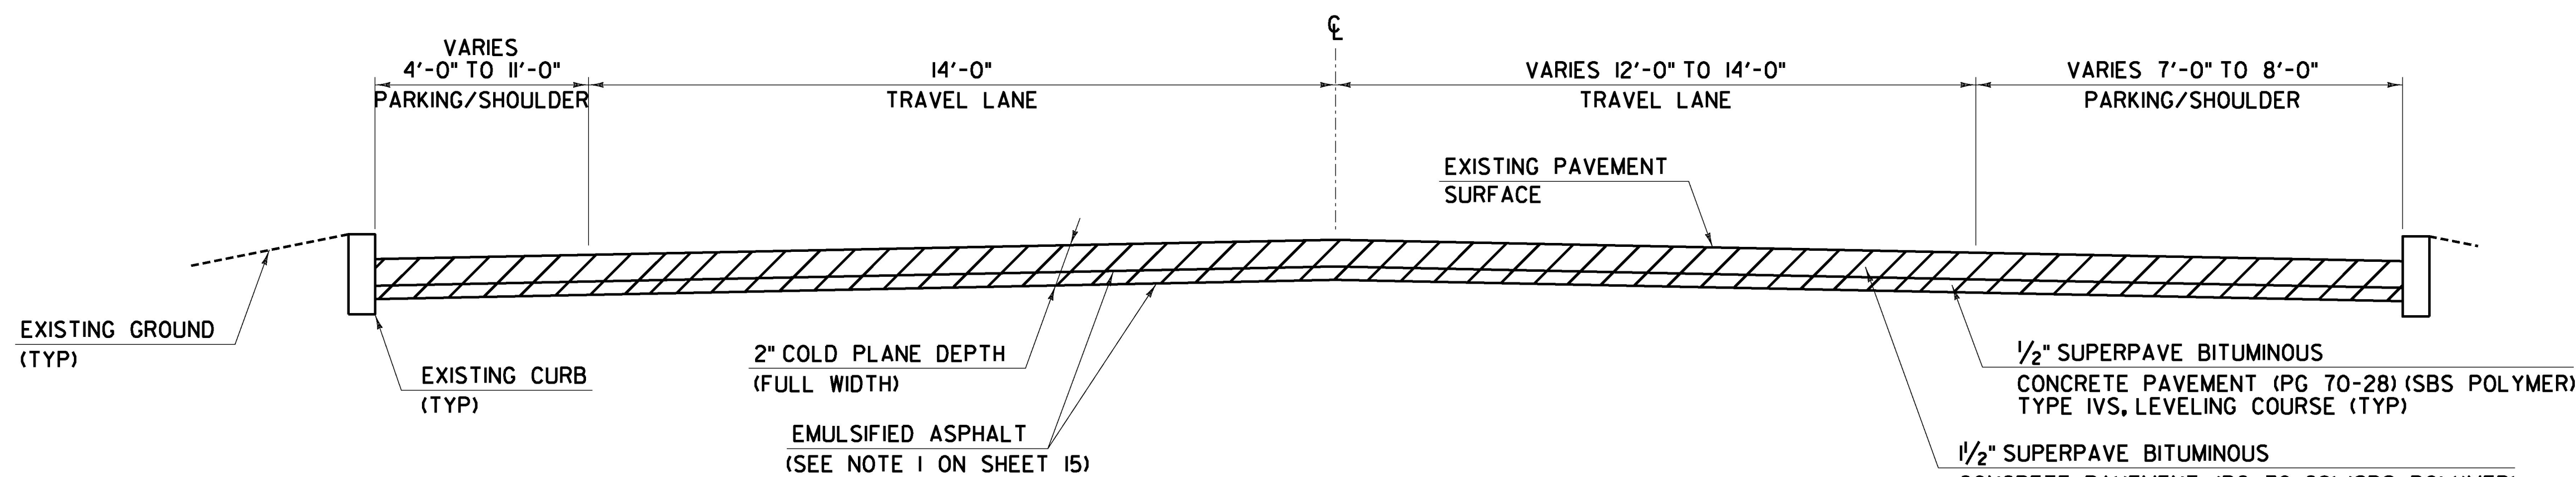

COLD PLANE AND RESURFACING TYPICAL SECTION
VT ROUTE 2A ESSEX STA PA 20+63.00 TO STA PA 26+63.53

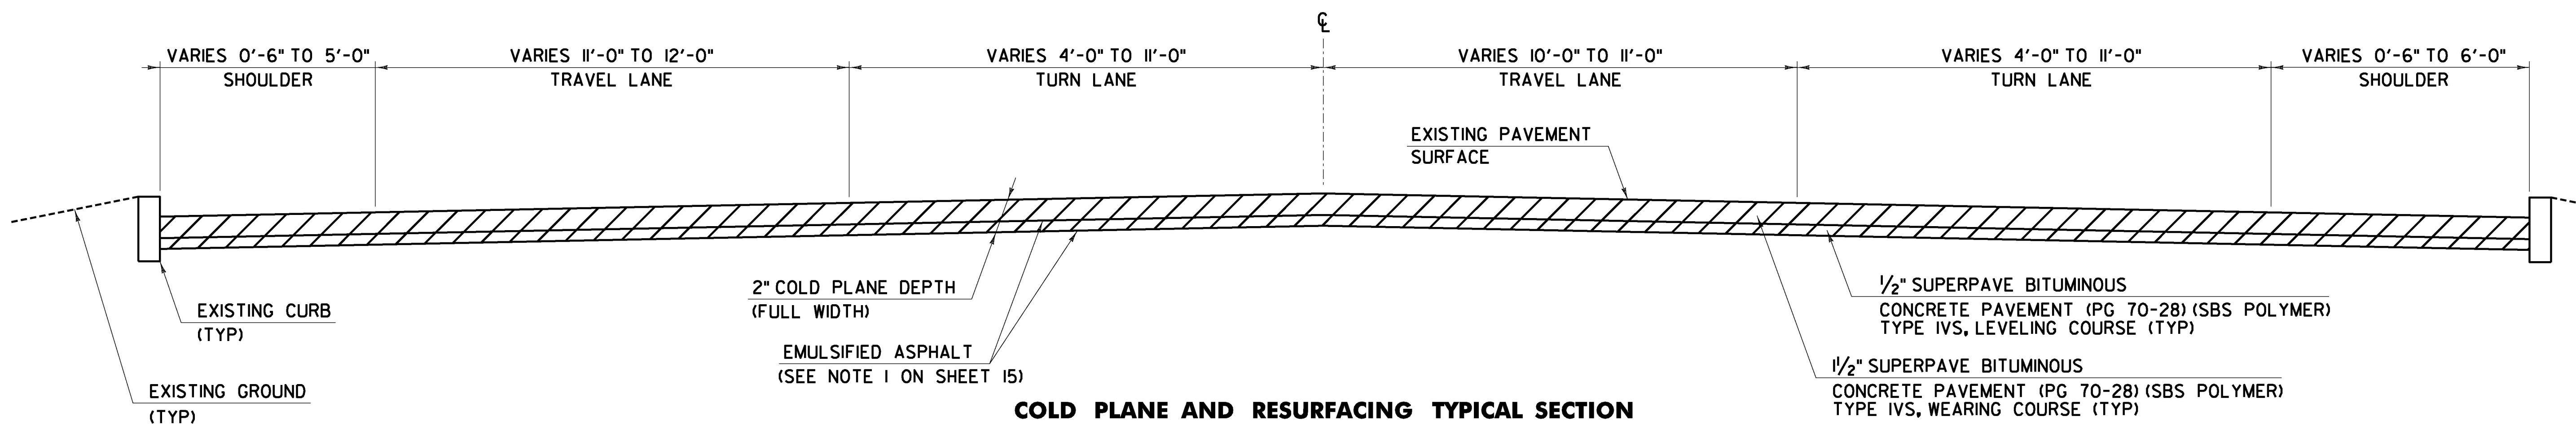

COLD PLANE AND RESURFACING TYPICAL SECTION
VT ROUTE 2A ESSEX STA PA 29+92.23 TO STA PA 36+00.00
VT ROUTE 2A ESSEX STA L 36+00.00 TO STA L 36+45.00

NOT TO SCALE



PROJECT NAME: ESSEX JUNCTION
PROJECT NUMBER: STP 2956(I)

FILE NAME: z14v251typ.dgn
PROJECT LEADER: D.GOZALKOWSKI
DESIGNED BY: J. OLSEN
TYPICAL SECTIONS SHEET 3

PLOT DATE: 5/9/2016
DRAWN BY: A. KIRBY
CHECKED BY: J. SHIELDS
SHEET 18 OF 171