



**COLD PLANE AND RESURFACING TYPICAL SECTION**  
 VT ROUTE 15 ESSEX JUNCTION STA MN 148+80.00 TO STA MN 154+80.00

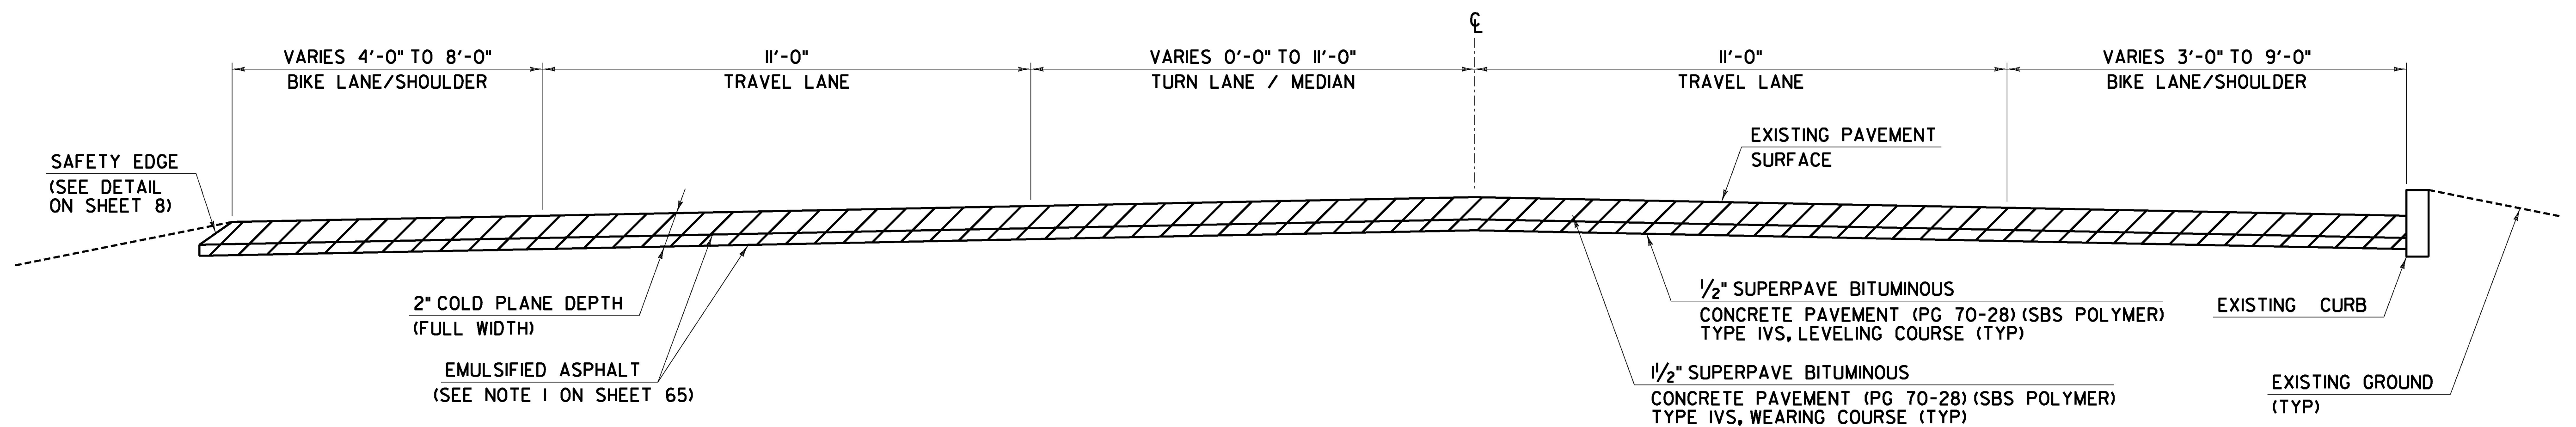

**COLD PLANE AND RESURFACING TYPICAL SECTION**  
 VT ROUTE 15 ESSEX JUNCTION STA MN 154+80.00 TO STA MN 166+40.00

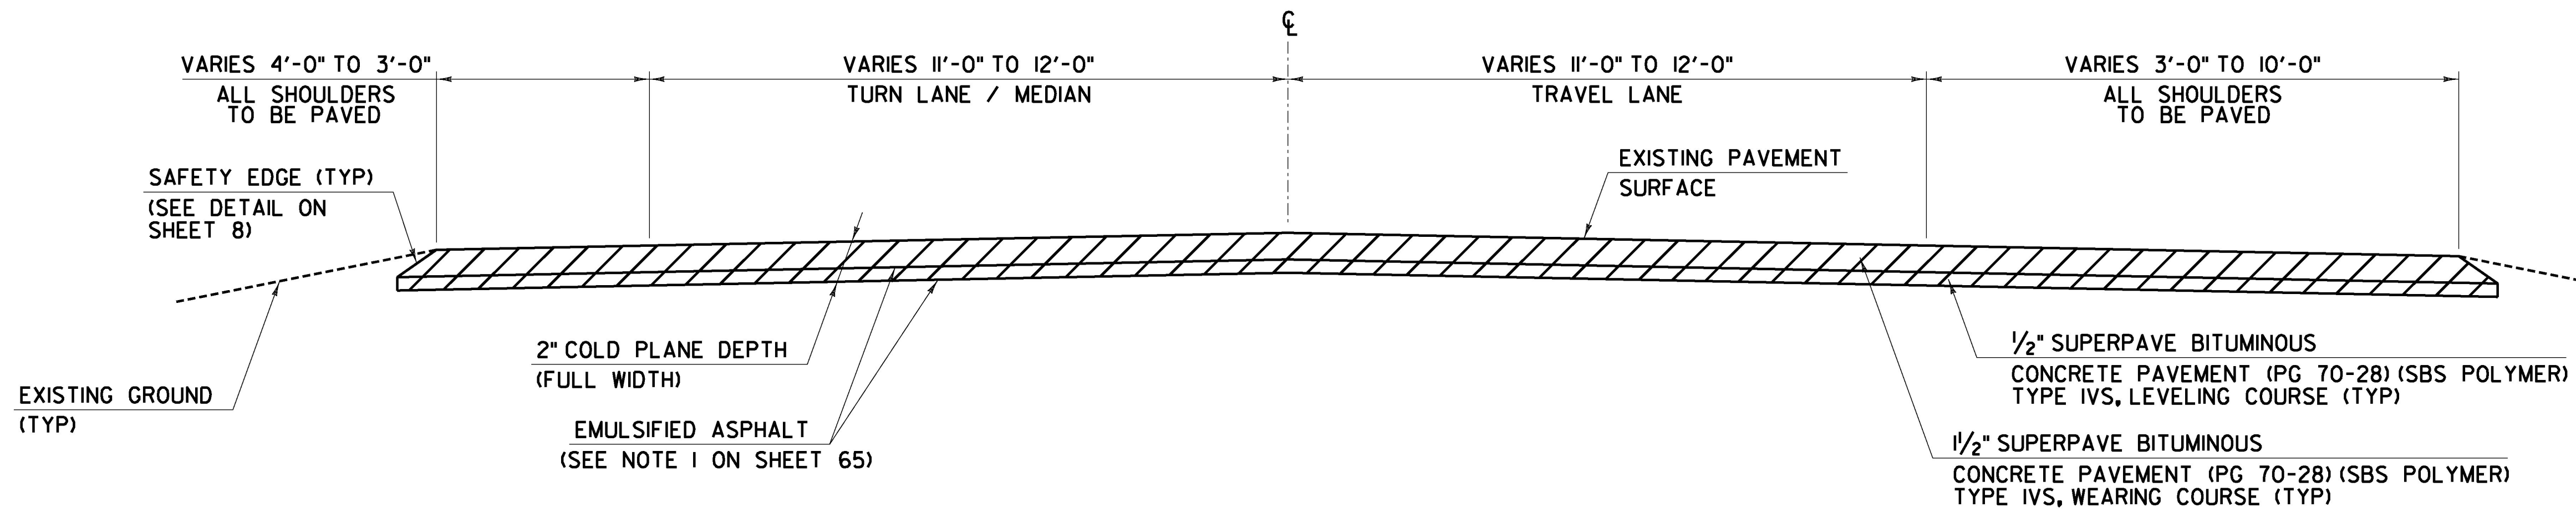

**COLD PLANE AND RESURFACING TYPICAL SECTION**  
 VT ROUTE 15 ESSEX JUNCTION STA MN 166+40.00 TO STA MN 172+07.52

<b>NOT TO SCALE</b>	
PROJECT NAME: ESSEX JUNCTION	
PROJECT NUMBER: NH 2956(2)	
FILE NAME: z15v026typ.dgn	PLOT DATE: 5/9/2016
PROJECT LEADER: D.GOZALKOWSKI	DRAWN BY: C. KAHLBAUGH
DESIGNED BY: J. SCUDDER	CHECKED BY: J. SHIELDS
TYPICAL SECTIONS SHEET 5	SHEET 70 OF 171

