



COLD PLANE AND RESURFACING TYPICAL SECTION
 VT ROUTE 15 ESSEX JUNCTION STA MA 7+23.36 TO STA MA 34+98.00

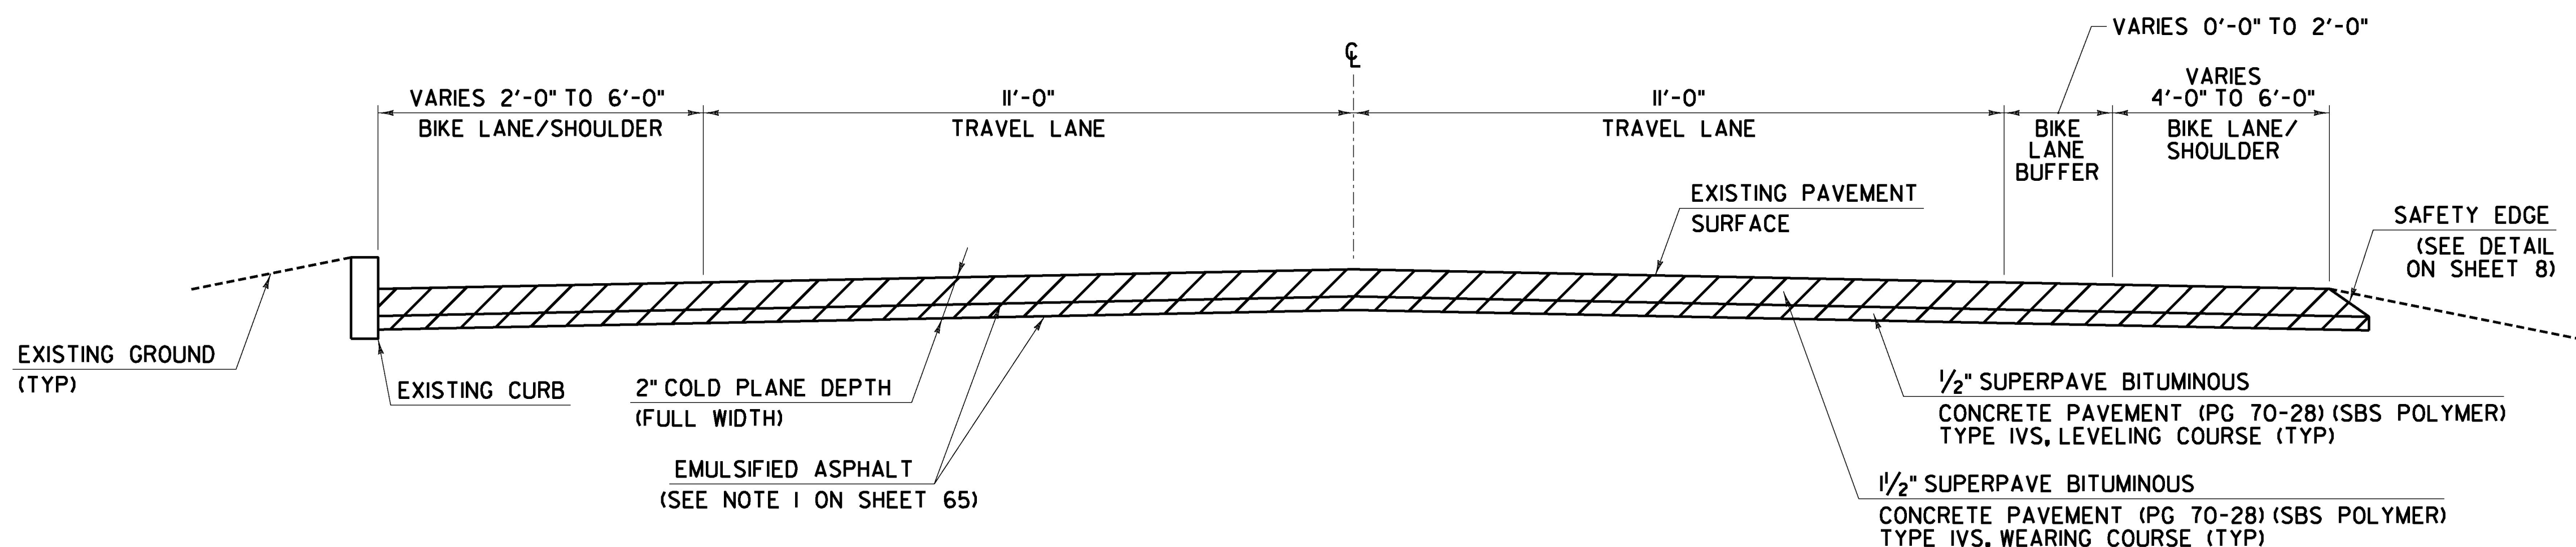

COLD PLANE AND RESURFACING TYPICAL SECTION
 VT ROUTE 117 ESSEX JUNCTION STA MA 34+98.00 TO STA MA 44+00.00
 VT ROUTE 117 ESSEX JUNCTION STA MA 54+28.00 TO STA MA 60+00.00

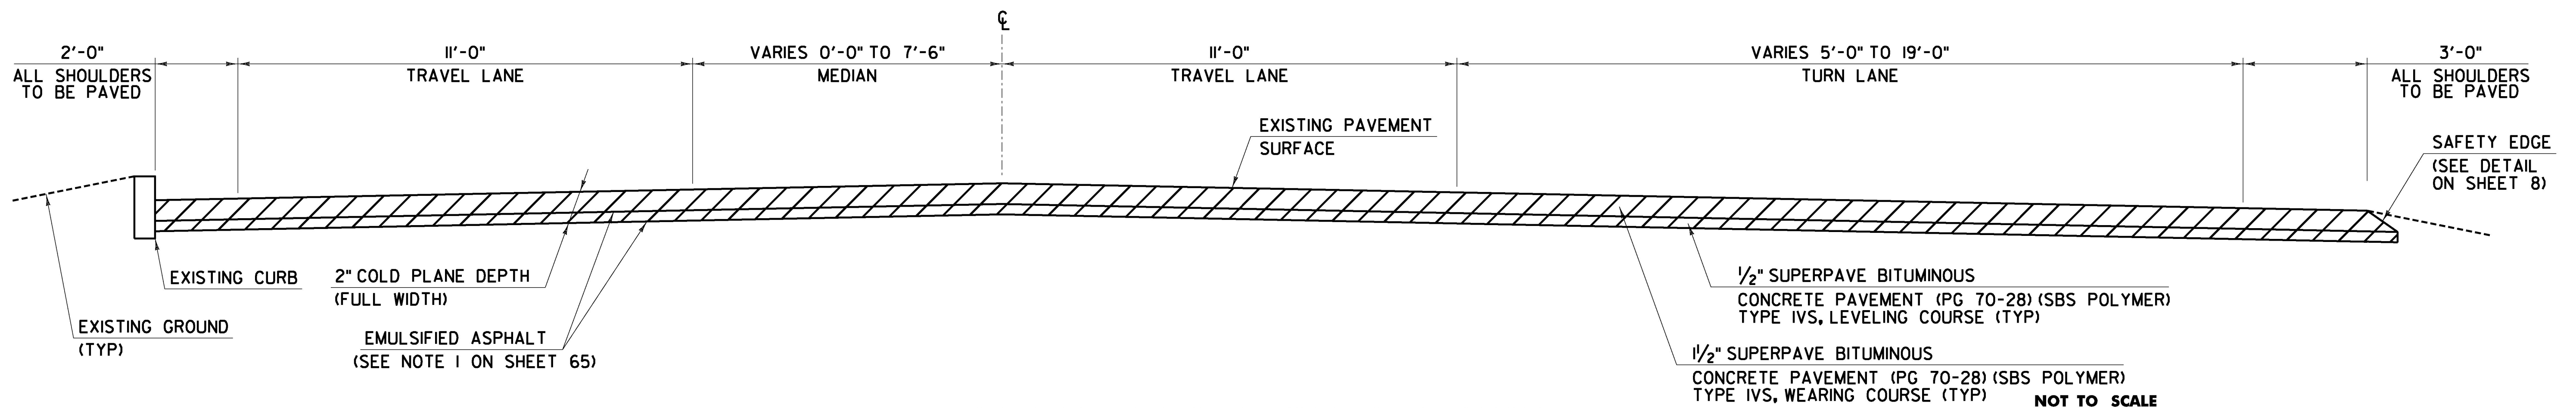

COLD PLANE AND RESURFACING TYPICAL SECTION
 VT ROUTE 117 ESSEX JUNCTION STA MA 44+00.00 TO STA MA 47+85.00

NOT TO SCALE	
PROJECT NAME: ESSEX JUNCTION	PLOT DATE: 5/9/2016
PROJECT NUMBER: NH 2956(2)	DRAWN BY: C. KAHLBAUGH
FILE NAME: z15v026typ.dgn	CHECKED BY: J. SHIELDS
PROJECT LEADER: D.GOZALKOWSKI	SHEET 71 OF 171
DESIGNED BY: J. SCUDDER	
TYPICAL SECTIONS SHEET 6	

