



COLD PLANE AND RESURFACING TYPICAL SECTION
 VT ROUTE 117 ESSEX JUNCTION STA MA 47+85.00 TO STA MA 48+04.00

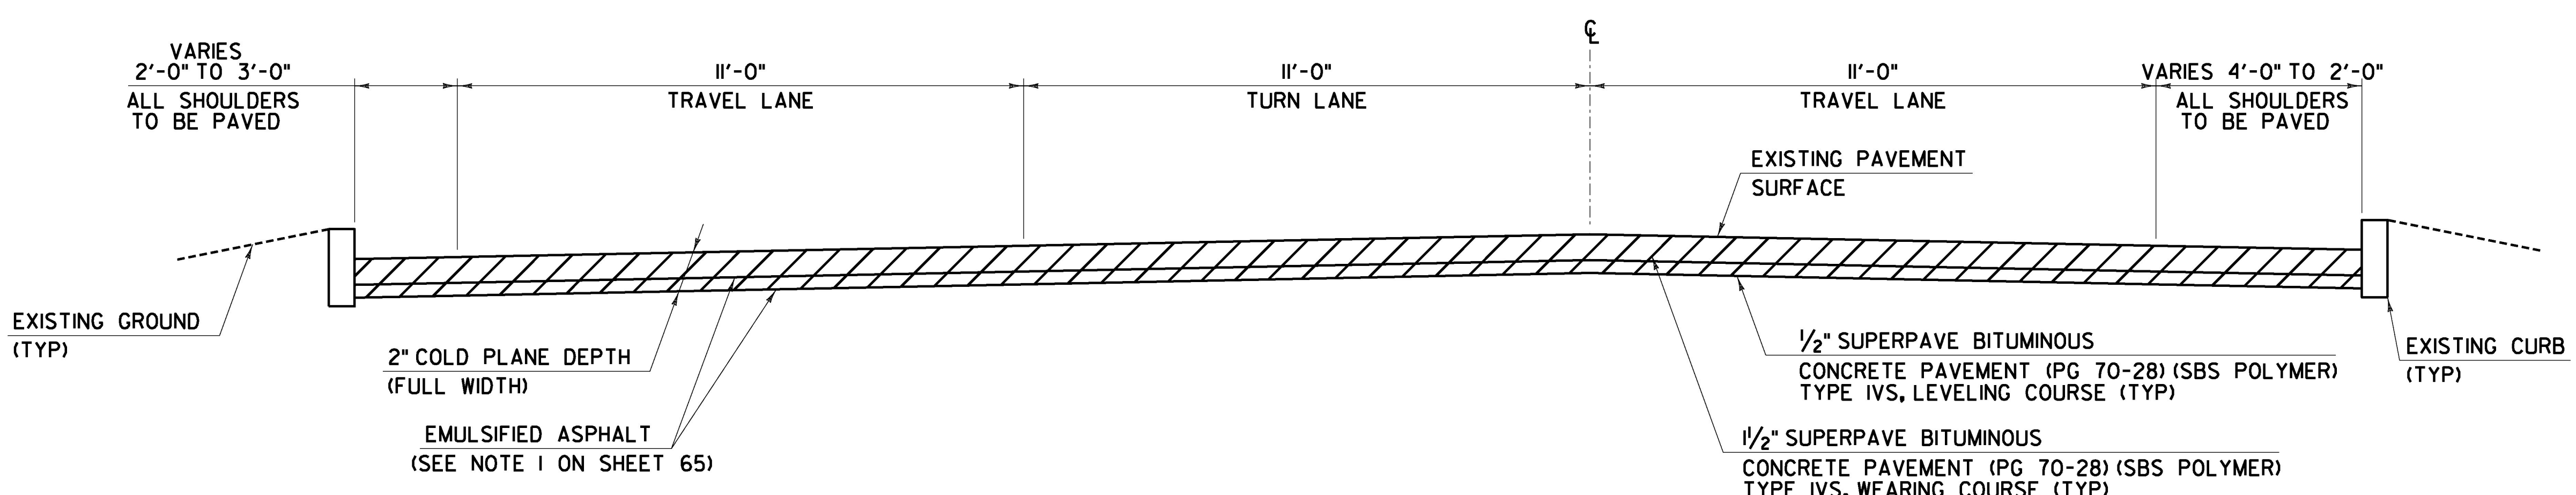

COLD PLANE AND RESURFACING TYPICAL SECTION
 VT ROUTE 117 ESSEX JUNCTION STA MA 48+04.00 TO STA MA 49+54.00

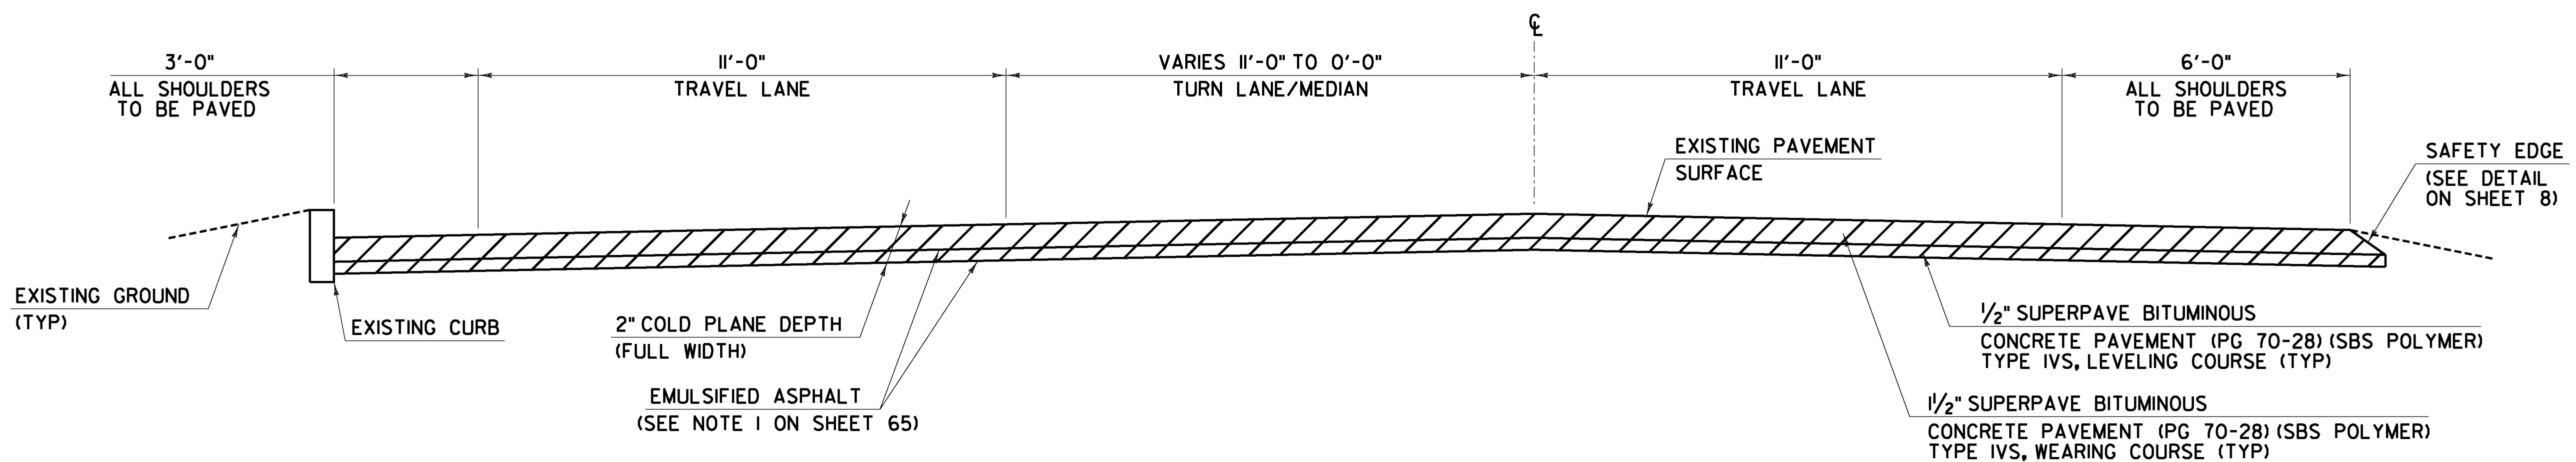

COLD PLANE AND RESURFACING TYPICAL SECTION
 VT ROUTE 117 ESSEX JUNCTION STA MA 49+54.00 TO STA MA 54+28.00

NOT TO SCALE	
PROJECT NAME: ESSEX JUNCTION	
PROJECT NUMBER: NH 2956(2)	
FILE NAME: z15v026typ.dgn	PLOT DATE: 5/9/2016
PROJECT LEADER: D.GOZALKOWSKI	DRAWN BY: C. KAHLBAUGH
DESIGNED BY: J. SCUDDER	CHECKED BY: J. SHIELDS
TYPICAL SECTIONS SHEET 7	SHEET 72 OF 171

