

STATE OF VERMONT AGENCY OF TRANSPORTATION




PROPOSED IMPROVEMENT TOWNS OF COLCHESTER AND ESSEX COUNTY OF CHITTENDEN VT ROUTE 15 (CLASS 1) - PRINCIPAL ARTERIALS

PROJECT LOCATION:

MS 540 - VT 15 & ST MICHAEL COLLEGE ENTRANCE, TOWN OF COLCHESTER (MM 0.564)
VT 15 & WEST STREET EXT., VILLAGE OF ESSEX JUNCTION (MM 1.016)

PROJECT INFORMATION:

THE PROJECT SHALL CONSIST OF TRAFFIC SIGNAL UPGRADES AND OTHER RELATED ITEMS.

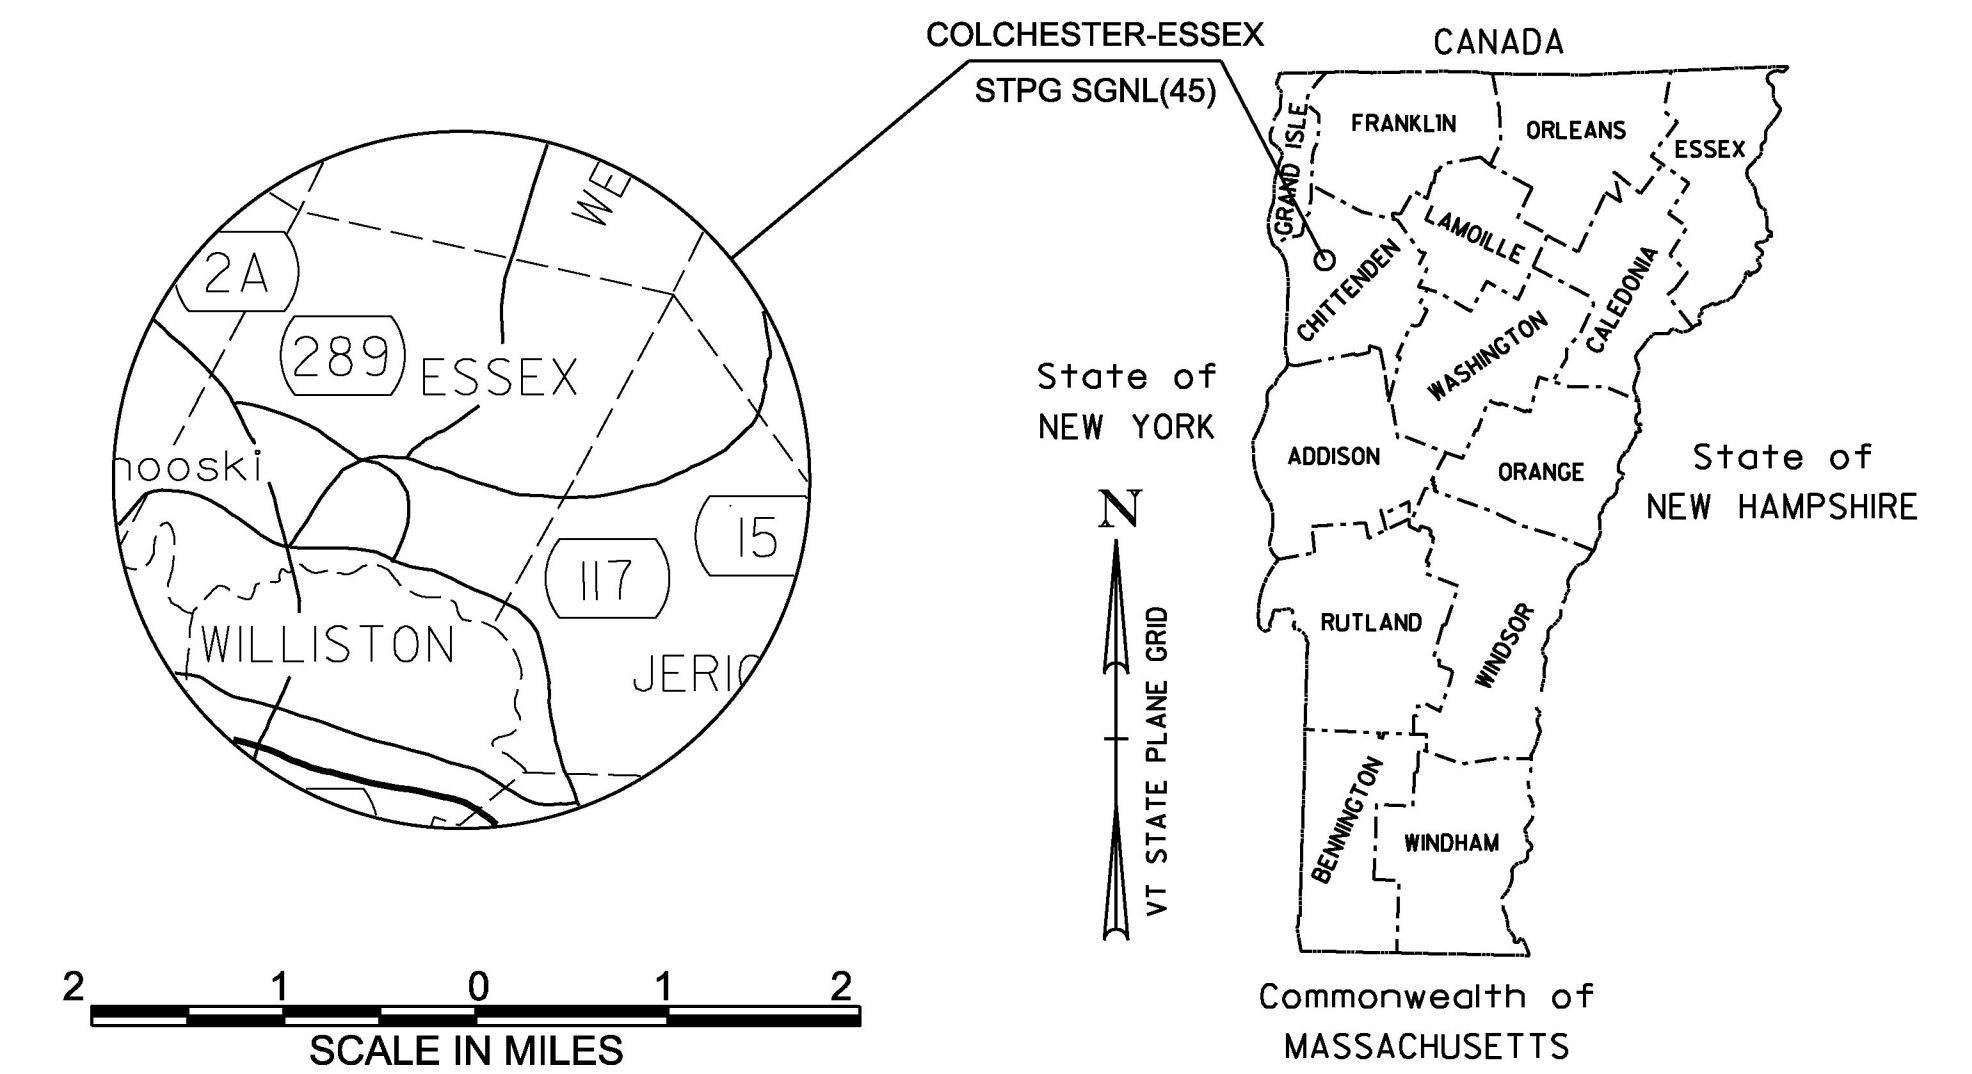

CONSTRUCTION IS TO BE CARRIED ON IN ACCORDANCE WITH THESE PLANS AND THE STANDARD SPECIFICATIONS FOR CONSTRUCTION DATED 2011, AS APPROVED BY THE FEDERAL HIGHWAY ADMINISTRATION ON JULY 20, 2011 FOR USE ON THIS PROJECT, INCLUDING ALL SUBSEQUENT REVISIONS AND SUCH REVISED SPECIFICATIONS AND SPECIAL PROVISIONS AS ARE INCORPORATED IN THESE PLANS.

QUALITY ASSURANCE PROGRAM : LEVEL 3	
SURVEYED BY : N/A	
SURVEYED DATE : N/A	
DATUM	
VERTICAL	N/A
HORIZONTAL	N/A

PROJECT MANAGER : P COBURN
PROJECT NAME : COLCHESTER-ESSEX
PROJECT NUMBER :STPG SGNL (45) RE-ADVERTISED
SHEET 168 OF 171 SHEETS