



334+00

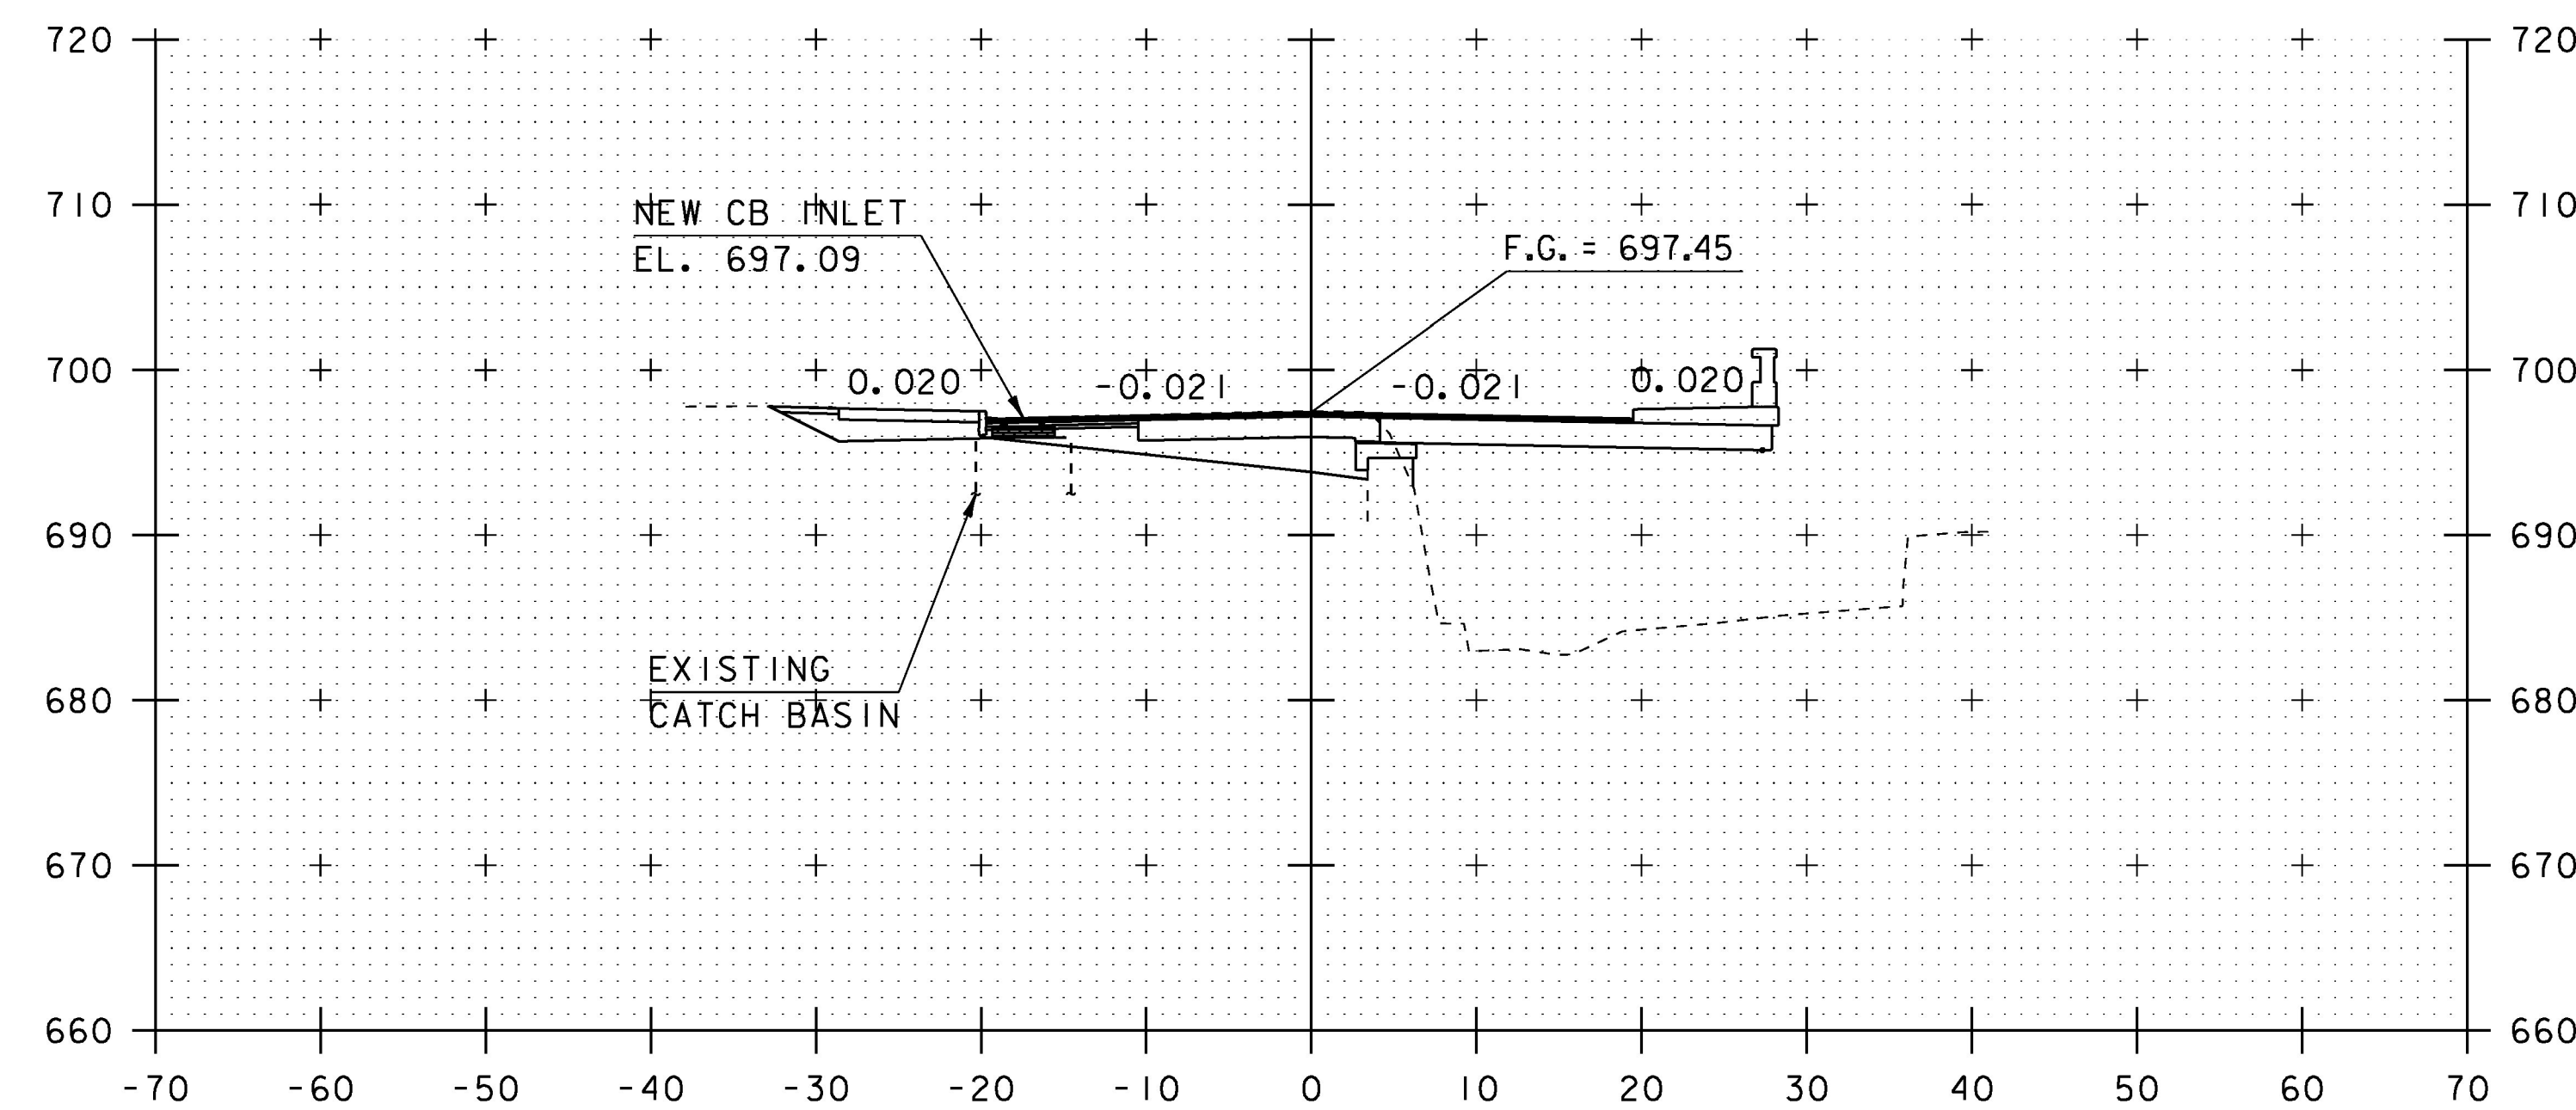


334+50

STA 334+53.85  
BEGIN PROJECT/BRIDGE

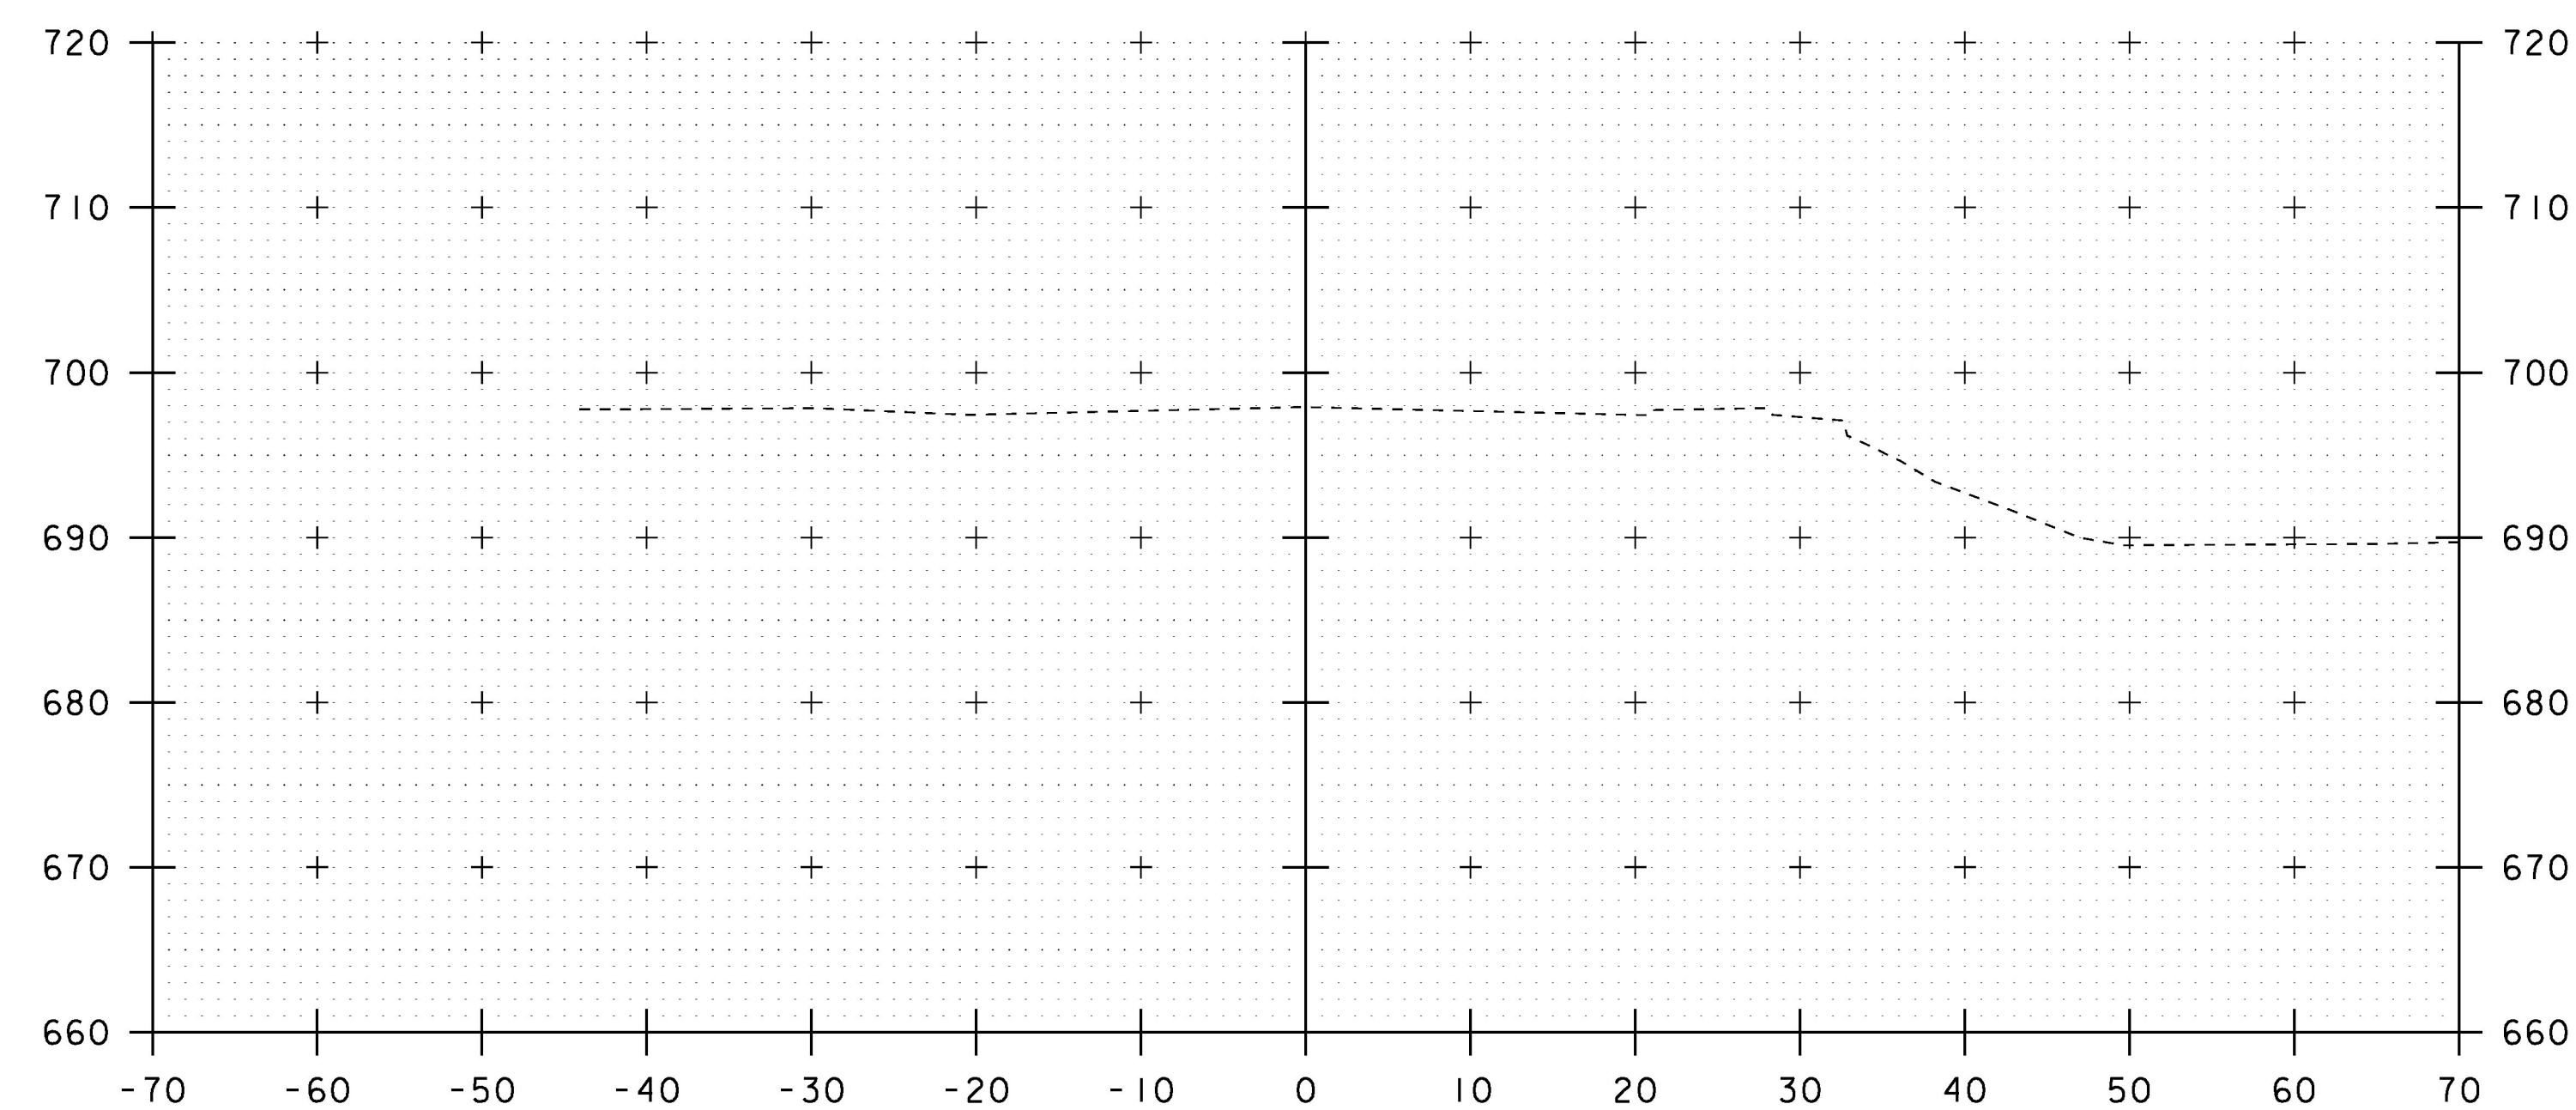

333+75  
STA 333+90.00 MATCH EXISTING  
BEGIN APPROACH

MATCH INTO EXISTING  
SIDEWALK STA 333+88.6 RT

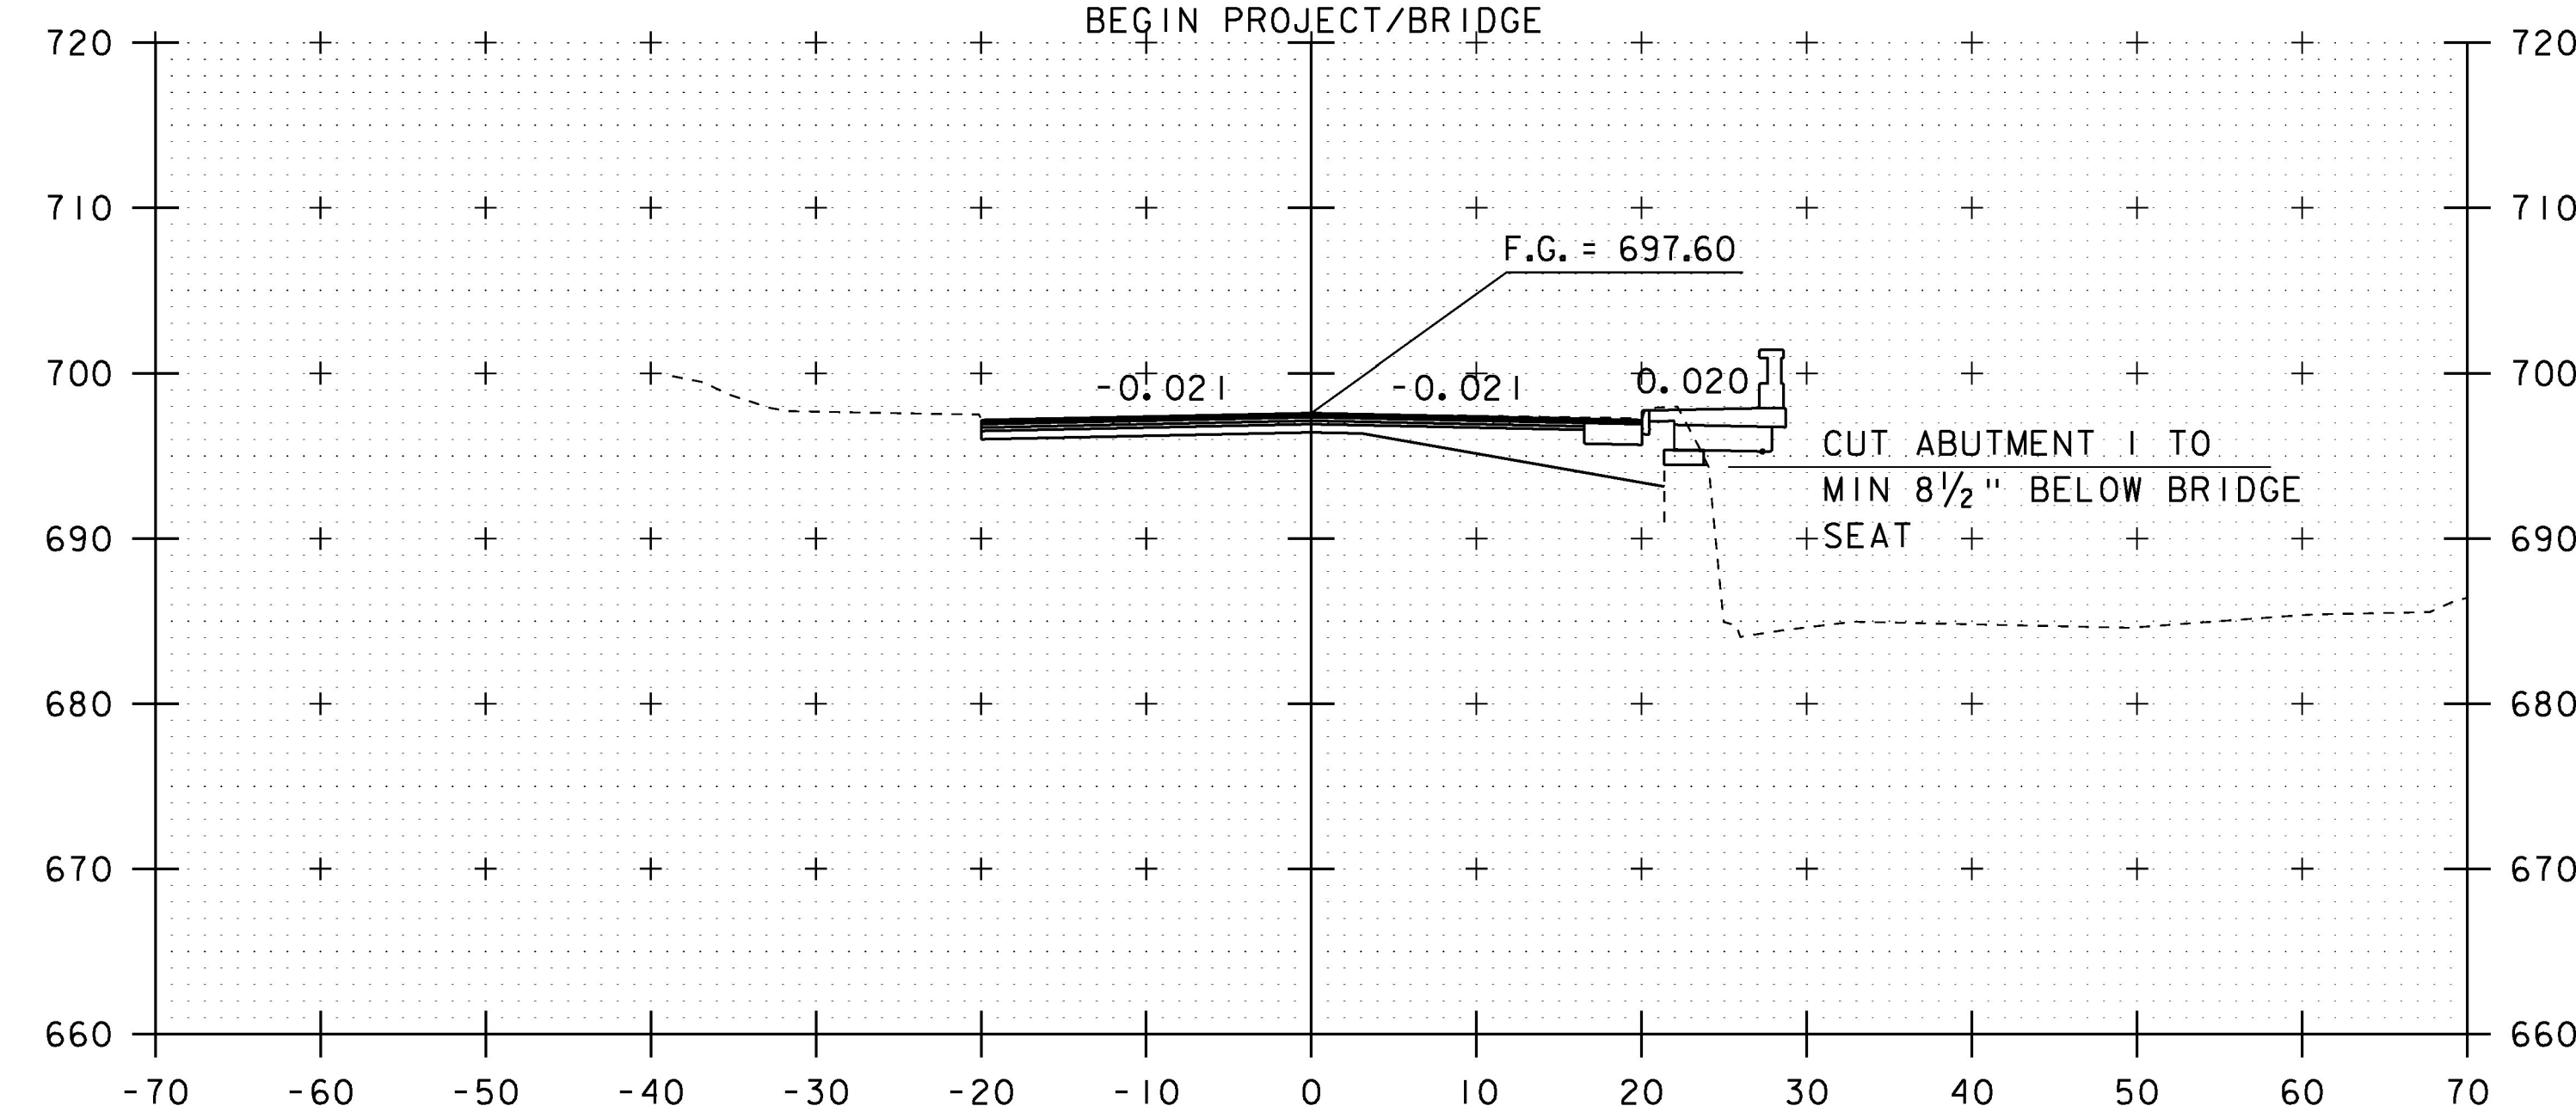

334+25

MATCH INTO EXISTING  
SIDEWALK STA 334+39.0 LT

PROJECT NAME:	WOODSTOCK VILLAGE
PROJECT NUMBER:	BF 020-2(43)
FILE NAME: si3j280xs.dgn	PLOT DATE: 18-JUL-2017
PROJECT LEADER: R. YOUNG	DRAWN BY: S. COLEY
DESIGNED BY: S. COLEY	CHECKED BY: W. LAMMER
MAINLINE CROSS SECTIONS 1	SHEET 42 OF 53

STA. 333+75 TO STA. 334+50