


NEWBURY

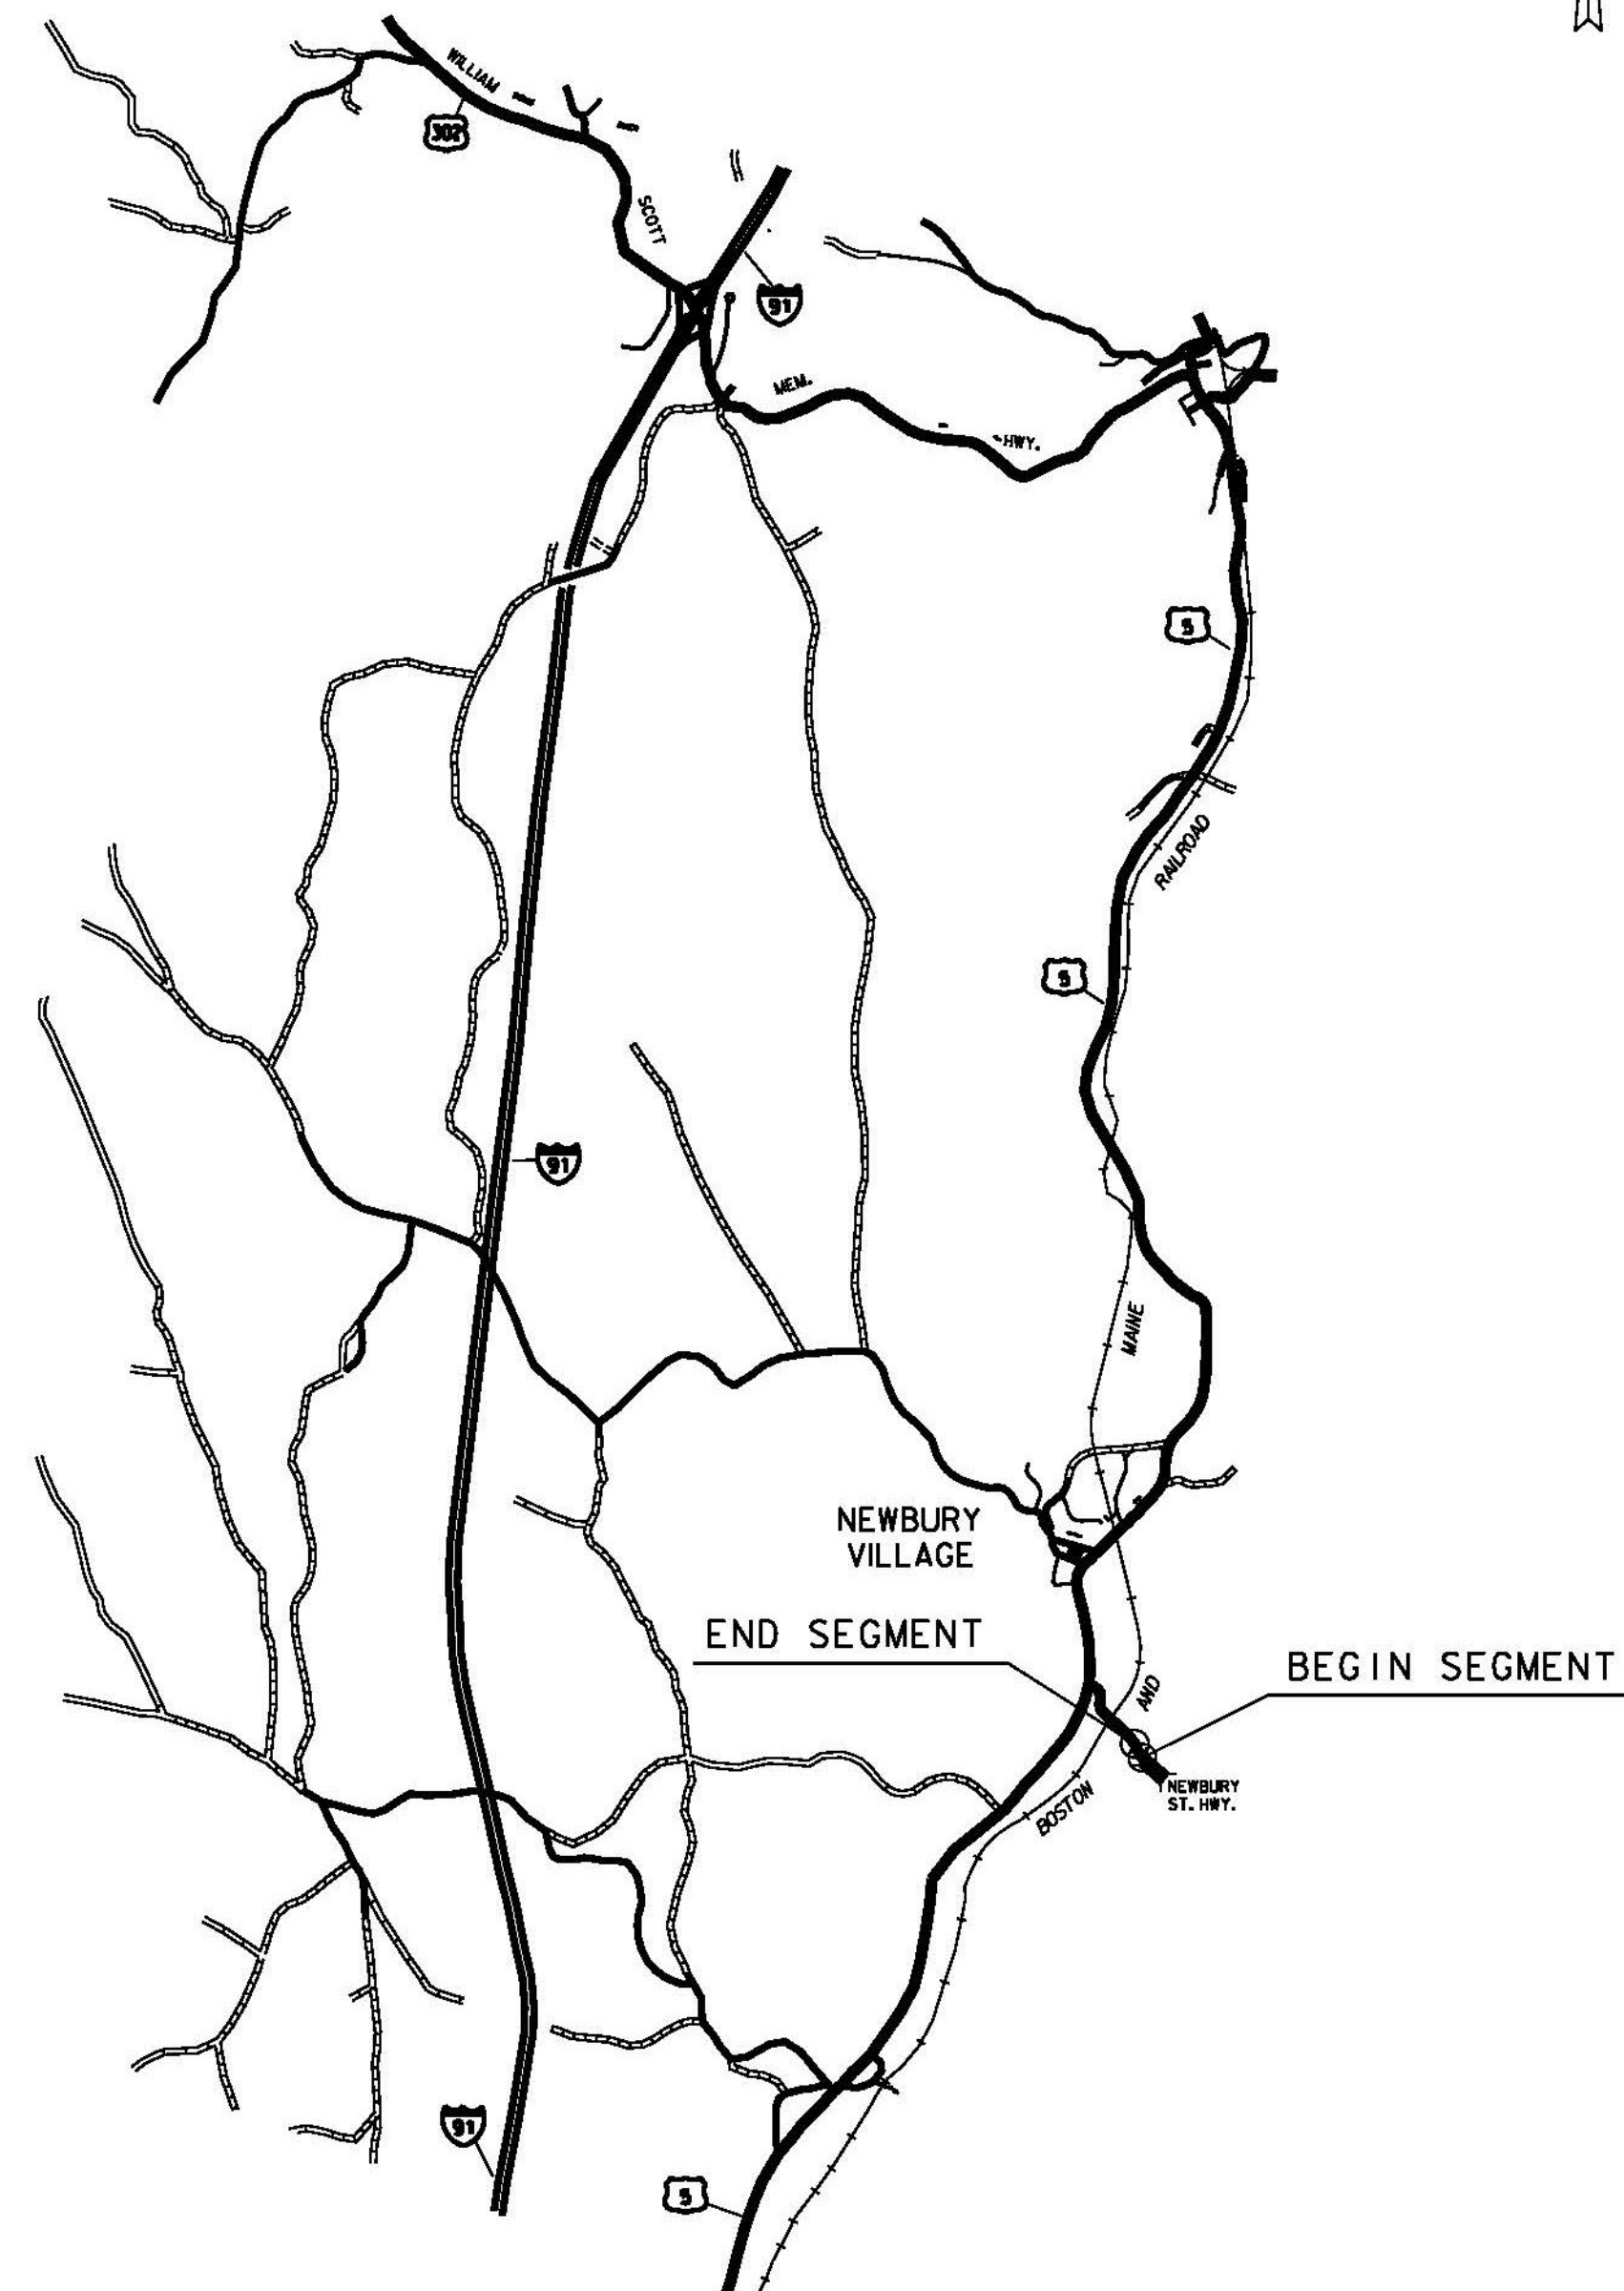

BEGINNING AT A POINT 0.412 MILES NORTH OF THE VERMONT NEW HAMPSHIRE STATE LINE IN THE TOWN OF NEWBURY ON NEWBURY TOWN HIGHWAY EXTENDING NORTHERLY IN THE TOWN OF NEWBURY TO MILE MARKER 0.461 TO CONCLUDE THIS SEGMENT OF THE PROJECT.

PROJECT NAME: STATEWIDE
PROJECT NUMBER: HES GARD(2)

FILE NAME: I3k342maps.dgn	PLOT DATE: 27-MAR-2015
PROJECT LEADER: B. MARTIN	DRAWN BY: M. GAMELIN
DESIGNED BY: M. GAMELIN	CHECKED BY: A. KEMPTON
LOCATION MAP SHEET 1	SHEET 13 OF 21