

LANDSCAPING DETAILS

TREE WATERING BAG SOURCES ARE LISTED BELOW:

NORTHERN NURSERIES, INC. @
WHITE RIVER
2234 NORTH HARTLAND ROAD
(US ROUTE 5)
WHITE RIVER JUNCTION, VT
05001
PHONE: 802-295-2117

JOHN DEERE LANDSCAPES @
MANCHESTER
8030 SOUTH WILLOW STREET
MANCHESTER, NH 03103
PHONE: 603-621-2900

BEN MEADOWS COMPANY
P.O. BOX 5277
JANESVILLE, WI 53547-5277
PHONE: 800-628-2068

A.M. LEONARD, INC.
HORTICULTURAL PRODUCTS
241 FOX DRIVE
P.O. BOX 816
PIQUA, OH 45356-0816

PLANT SOURCES ARE LISTED BELOW:


HORSEFORD GARDENS & NURSERY
2111 GREENBUSH RD.
CHARLOTTE, VT 05445
802-425-2811
LORI TAXTER

HIGH REACH FARM
2847 TAMPICO RD.
DANVILLE, VT 05828
802-748-3512
STEVE PARKER & SUSANNE TERRY

COBBLE CREEK NURSERY
WHOLESALE GROWERS
RD #2, BOX 3850
BRISTOL, VT 05433
802-453-3889
JOHN PADUA

ELMORE ROOTS NURSERY
PO BOX 171
ELMORE, VT 05657
1-800-42PLANT OR 888-3305
WWW.ELMORERROOTS.COM
DAVID L. FRIED

4 SEASONS GARDEN CENTER
427 MARSHALL AVENUE
WILLISTON, VT 05495
802-862-6036
COMMERCIAL@4SEASONGC.COM

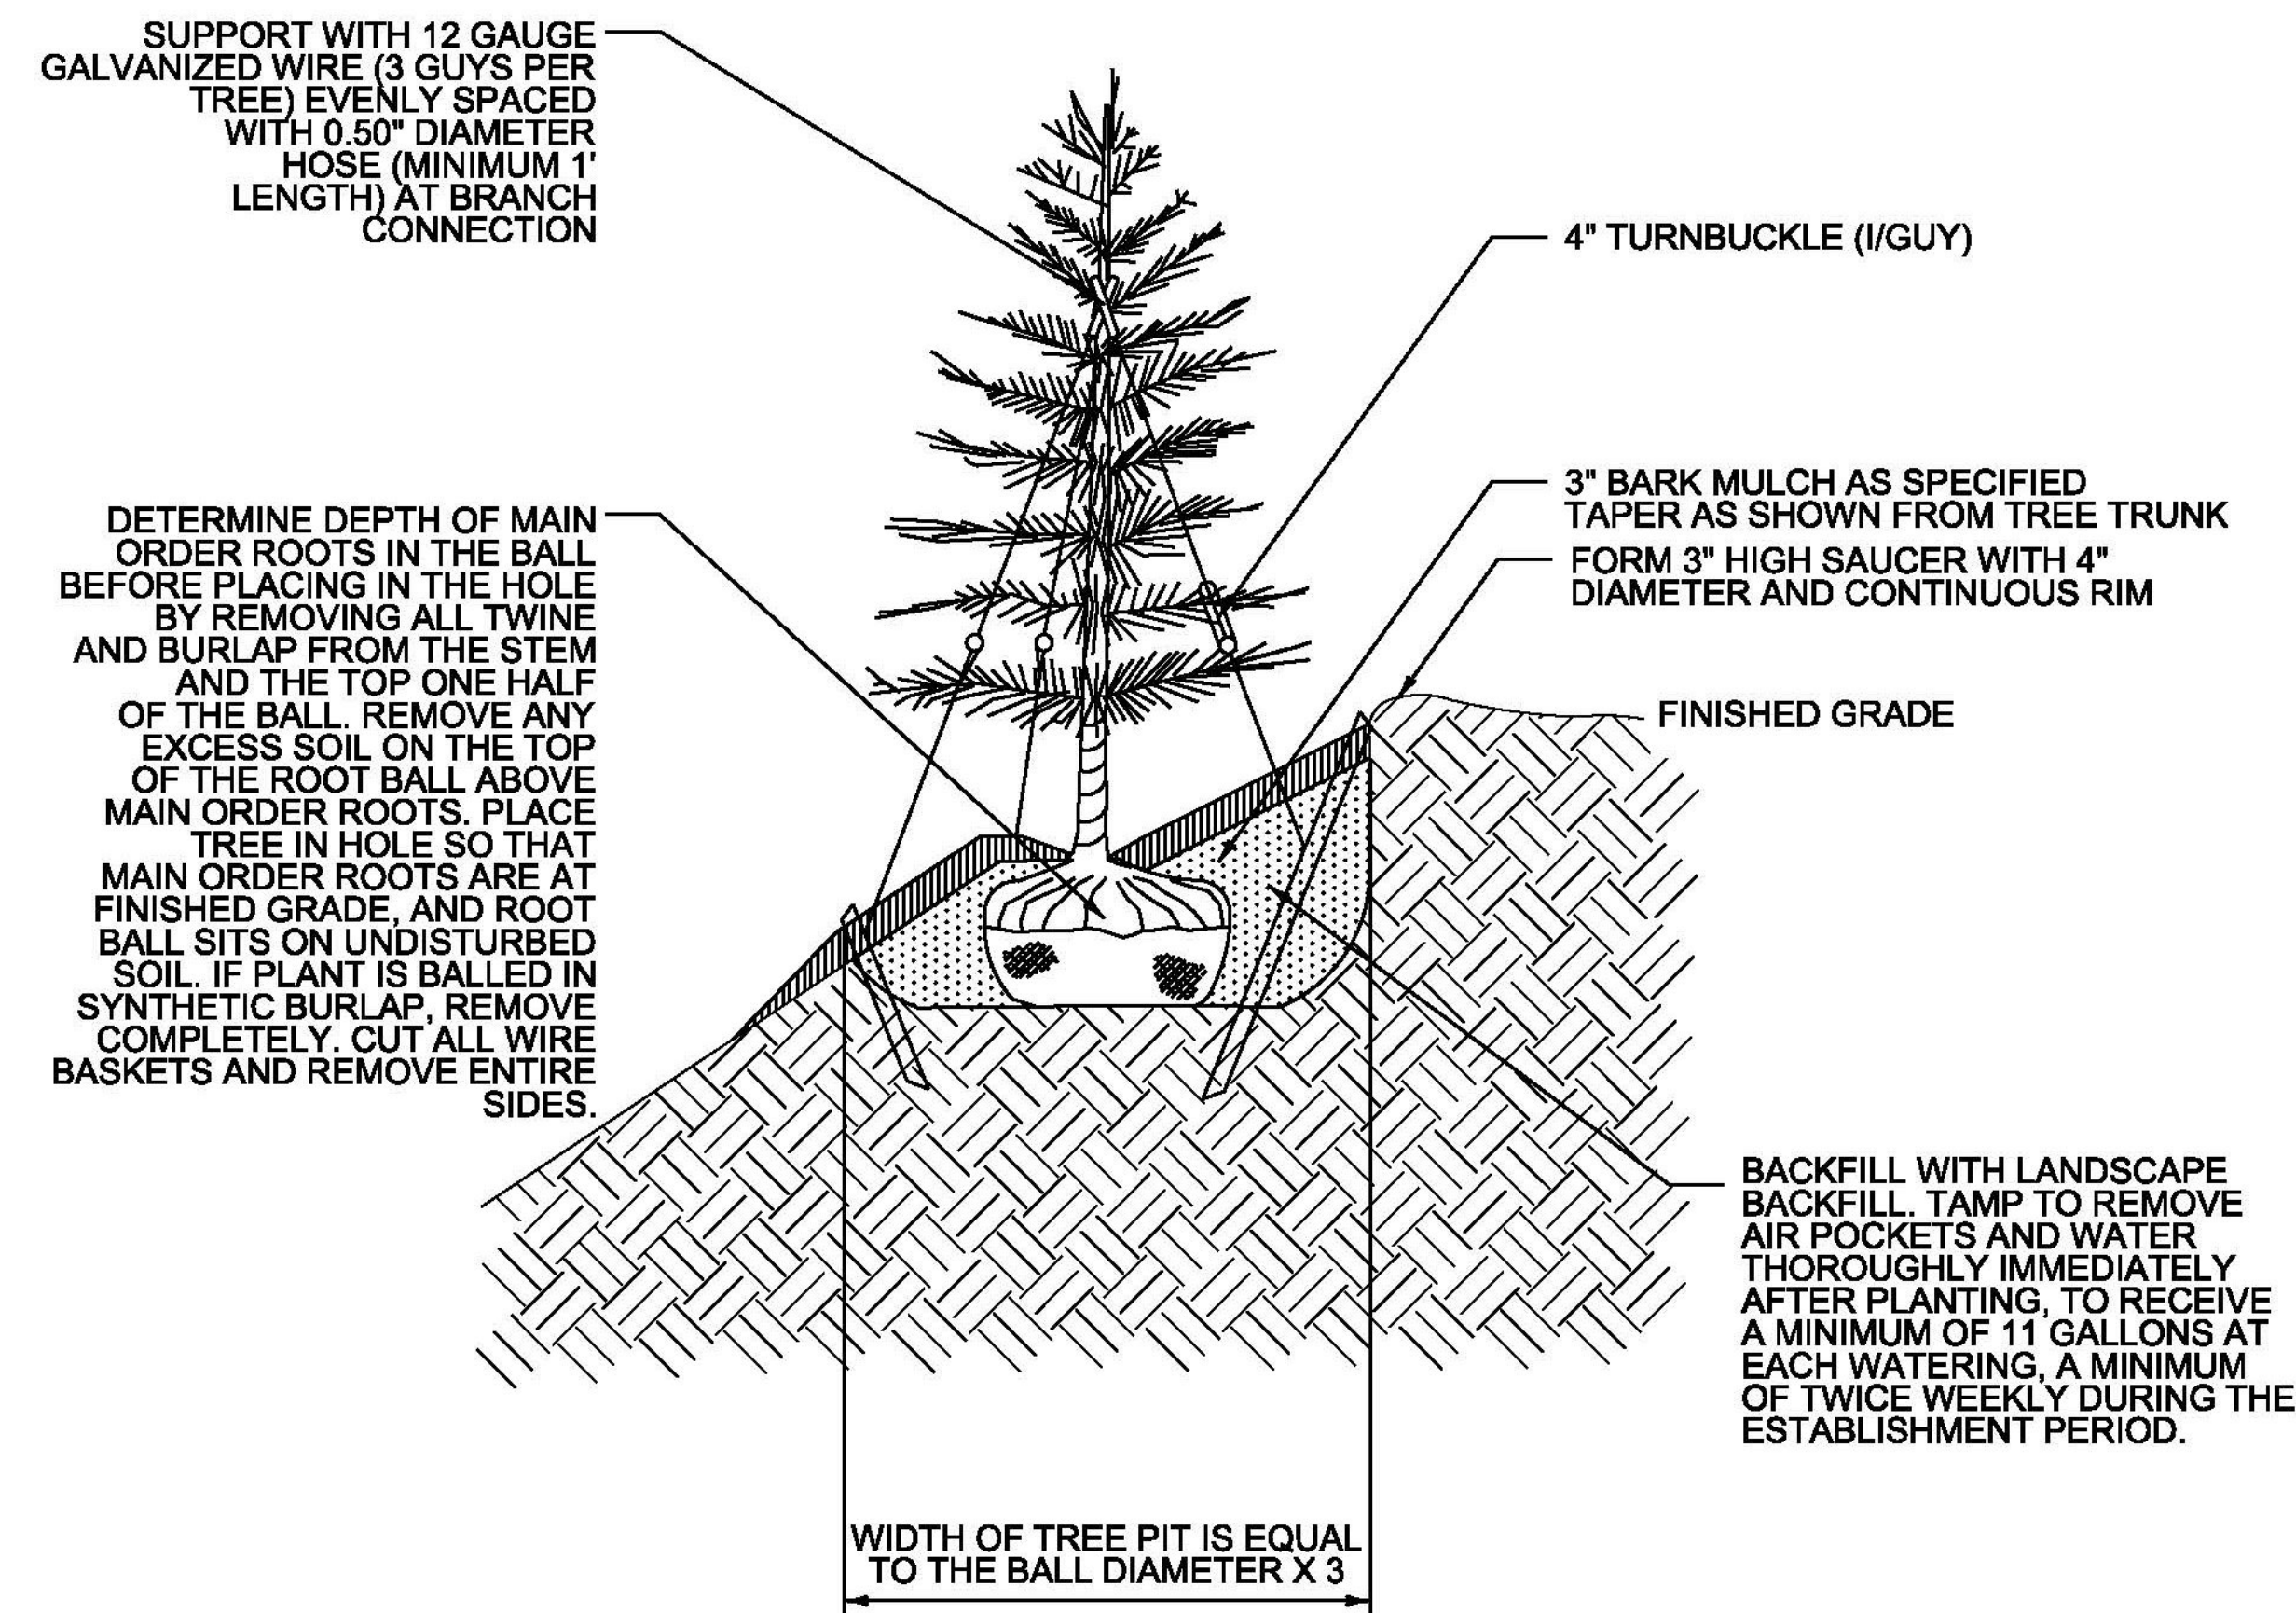


EVERGREEN TREE PLANTING DETAIL

NOT TO SCALE

EVERGREEN NOTES:

1. ANTI-DESICCANT SPRAY IS TO BE APPLIED TO ALL EVERGREENS PER MANUFACTURER SPECIFICATIONS.
2. COMPLETELY REMOVE ALL GUY WIRES AND TURNBUCKLES FOUR MONTHS AFTER PLANTING.

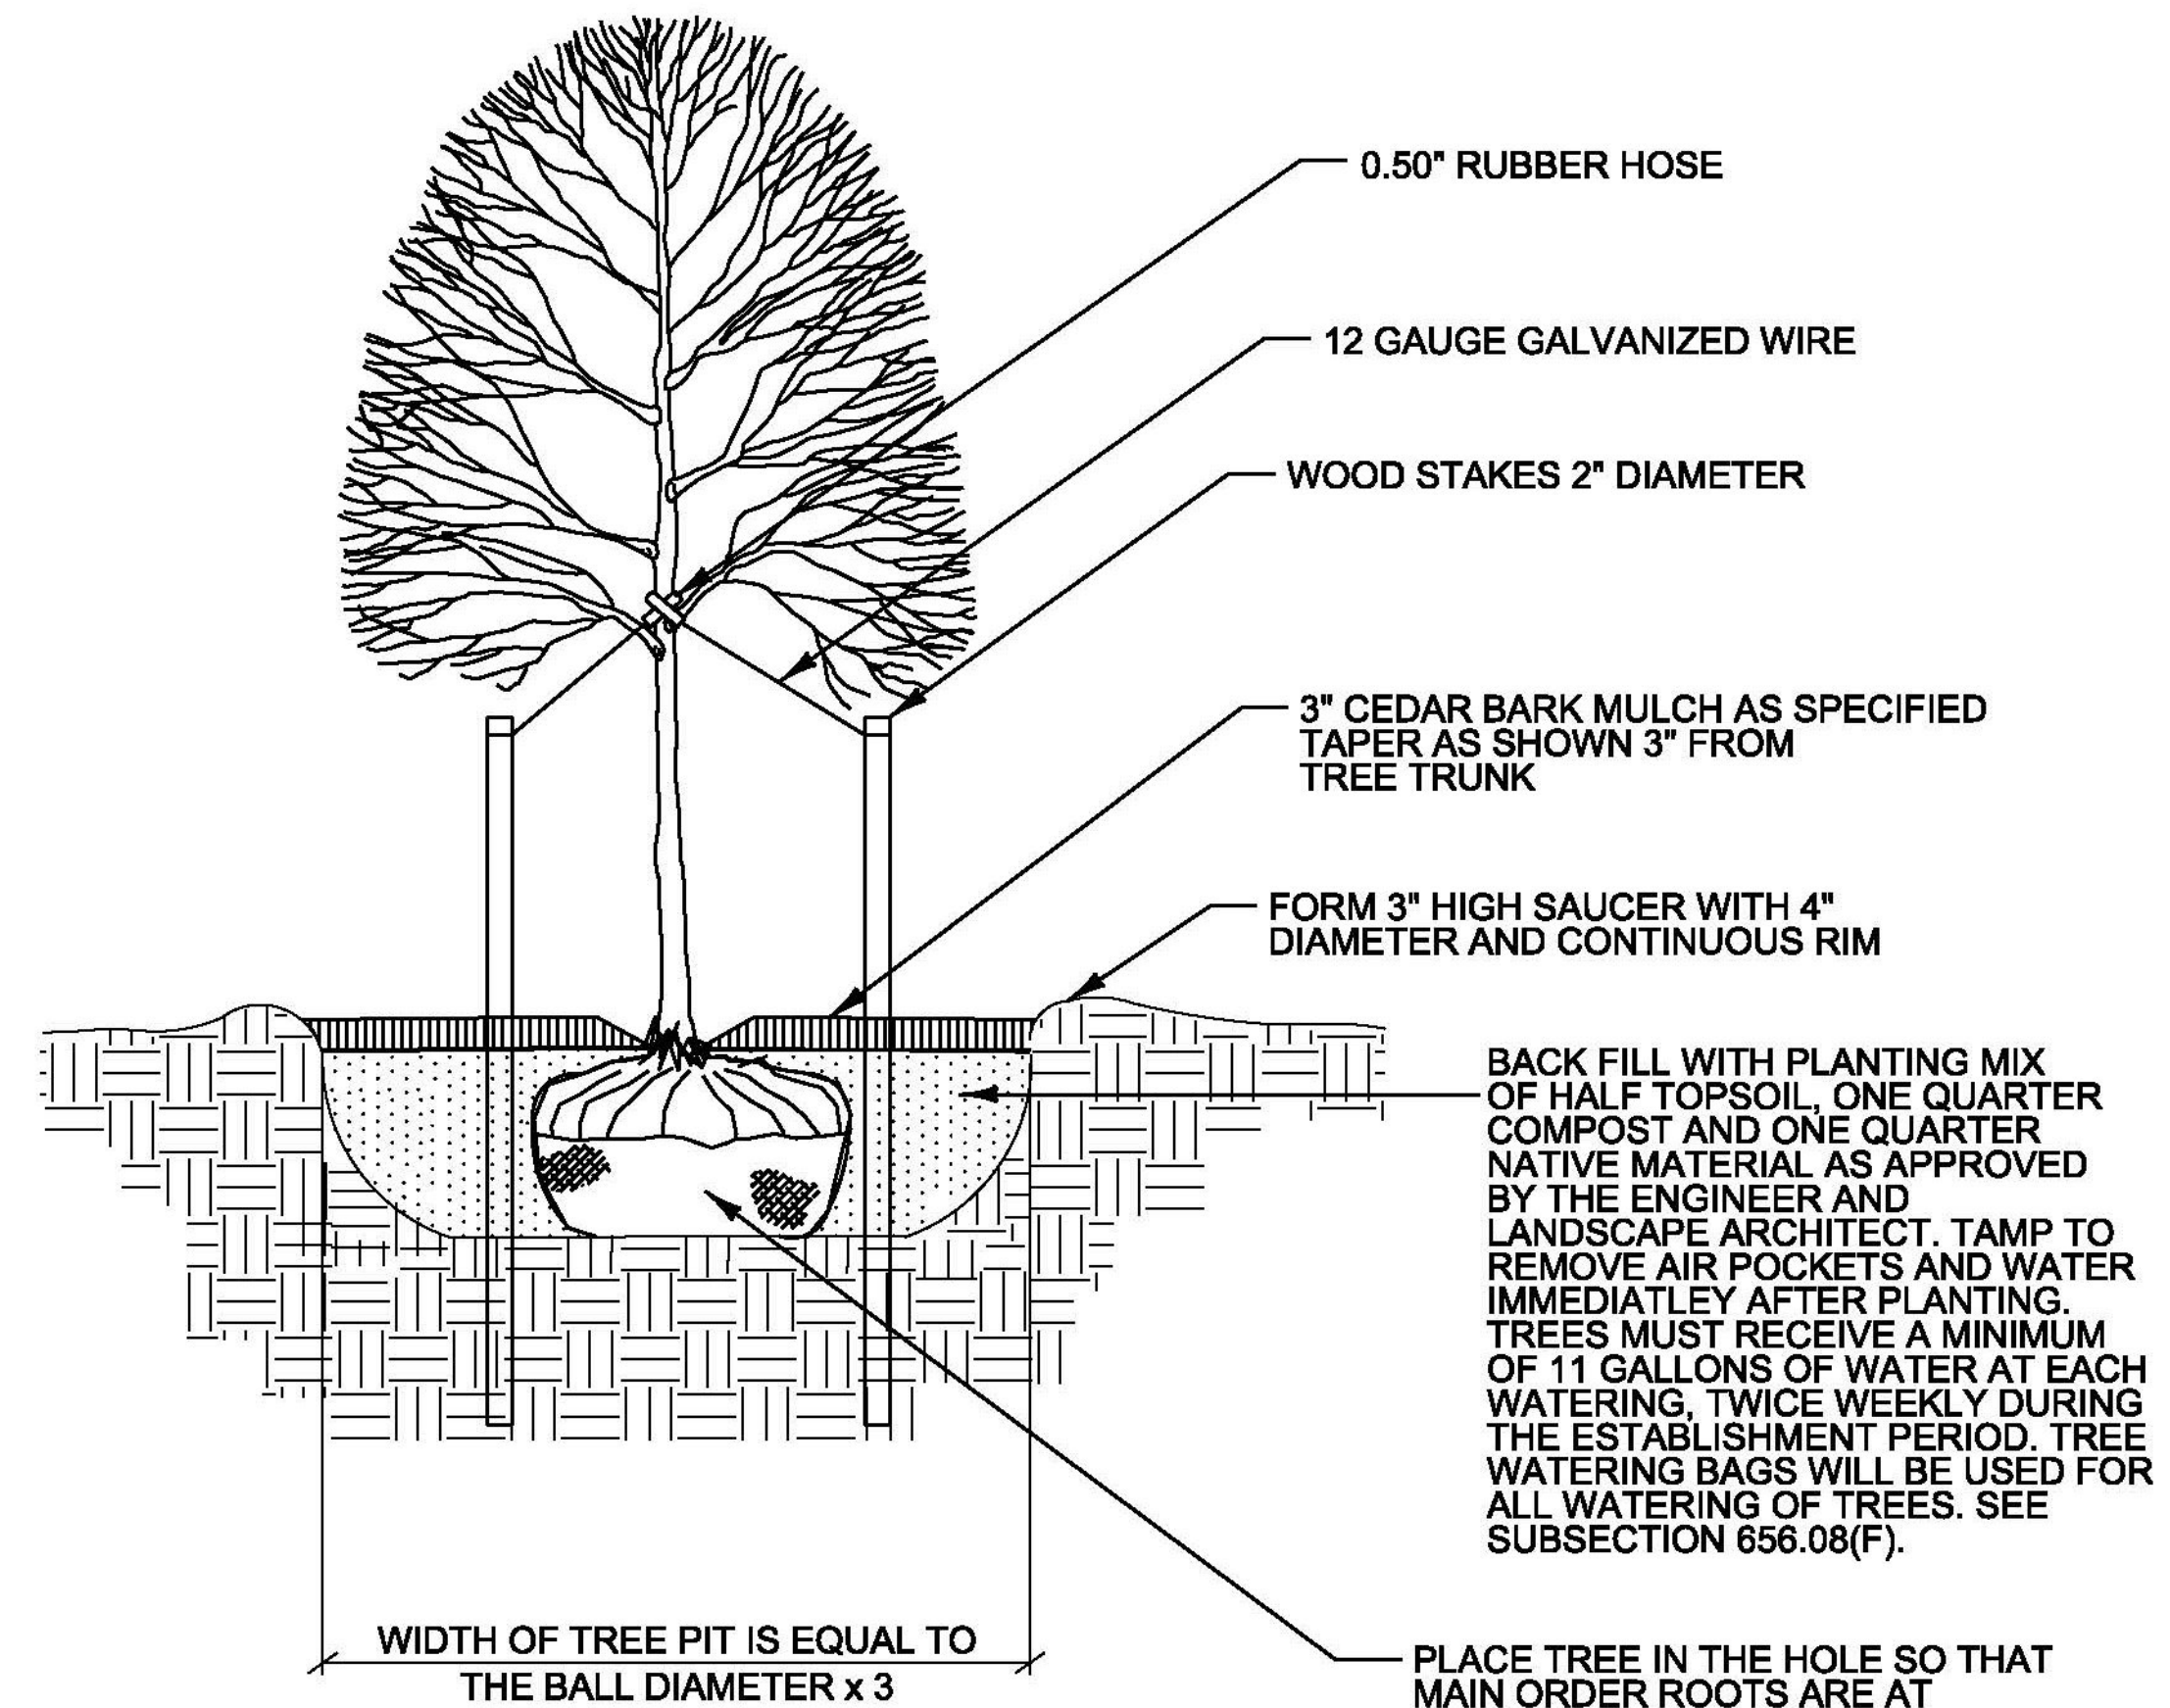

DECIDUOUS TREE PLANTING DETAIL

NOT TO SCALE

NOTES:

1. STAKE ONLY THOSE TREES PLANTED IN WINDY, EXPOSED LOCATION WHERE THEY MIGHT BE BLOWN OVER OR VANDALIZED AS DETERMINED BY ENGINEER OR LANDSCAPE ARCHITECT.
2. COMPLETELY REMOVE ALL GUY WIRES, RUBBER HOSE, AND STAKES FOUR MONTHS AFTER PLANTING.

PROJECT NAME: HYDE PARK
PROJECT NUMBER: HES 030-2(34)

FILE NAME: t14b104frm.dgn
PROJECT LEADER: P. COBURN
DESIGNED BY: M. LACROIX
LANDSCAPING DETAILS SHEET

PLOT DATE: 11/24/2015
DRAWN BY: M. LACROIX
CHECKED BY: HSD
SHEET 19 OF 26