




DANVILLE

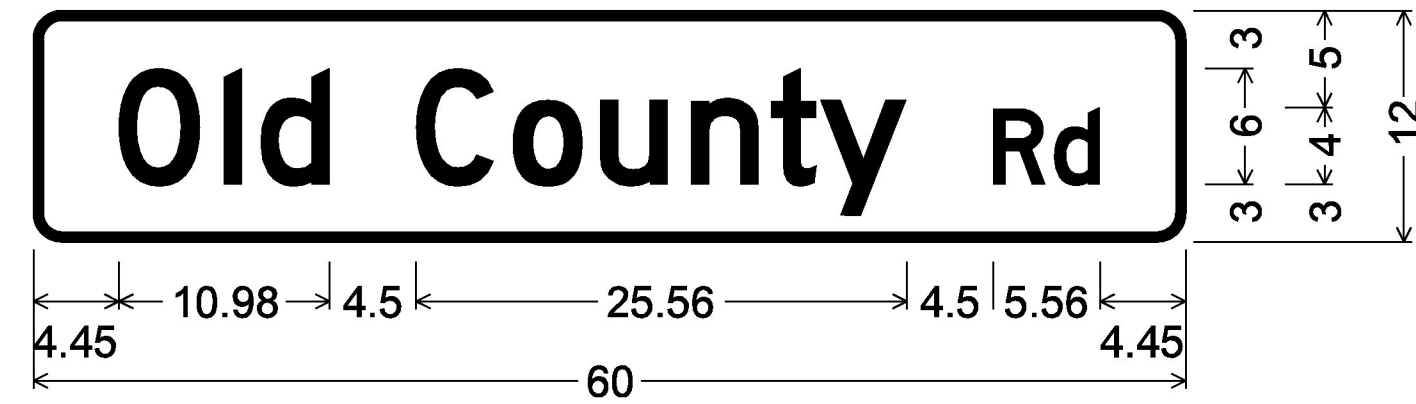


D3-1; 1.50" Radius, 0.50" Border, White on Green;
[Old County] D 2K; [Rd] D 2K;

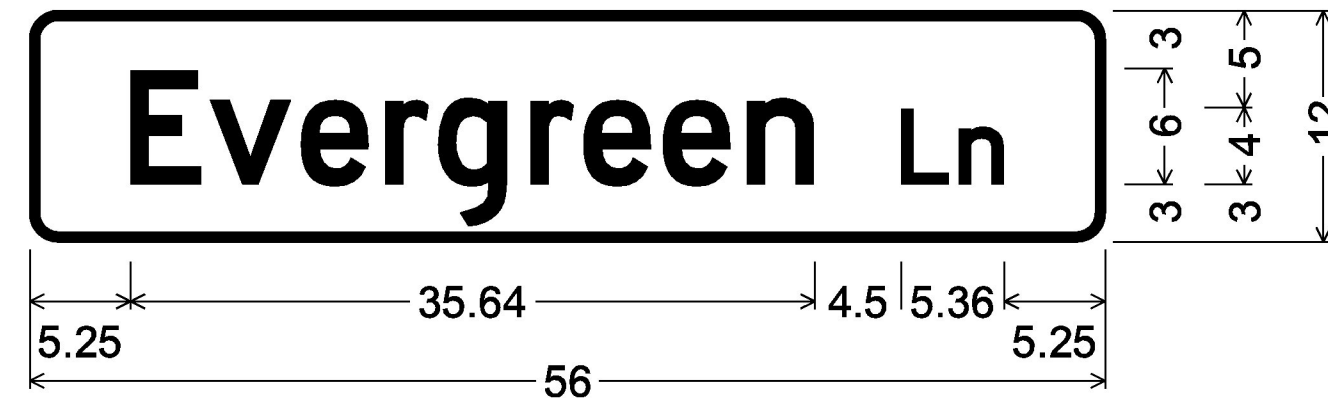

D3-1; 1.50" Radius, 0.50" Border, White on Green;
[Evergreen] D 2K; [Ln] D 2K;

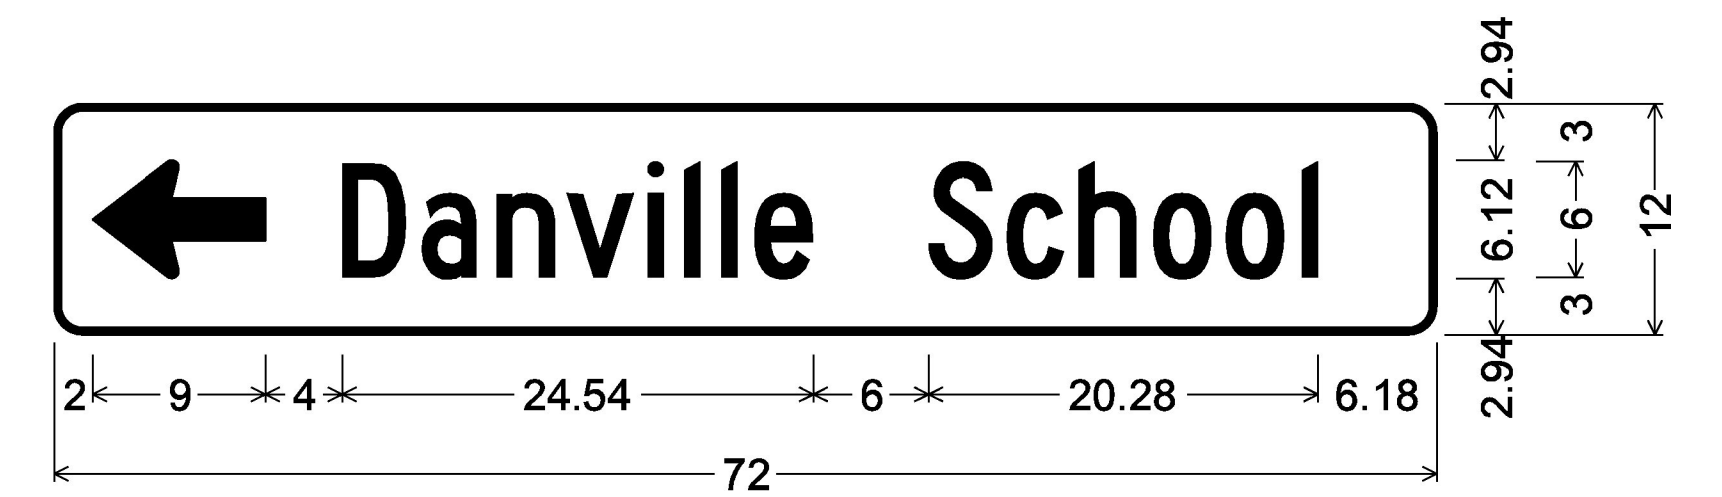


1.50" Radius, 0.38" Border, White on Green;
Standard Arrow Custom 9.00" X 6.13" 180°; [Danville School] C 2K;

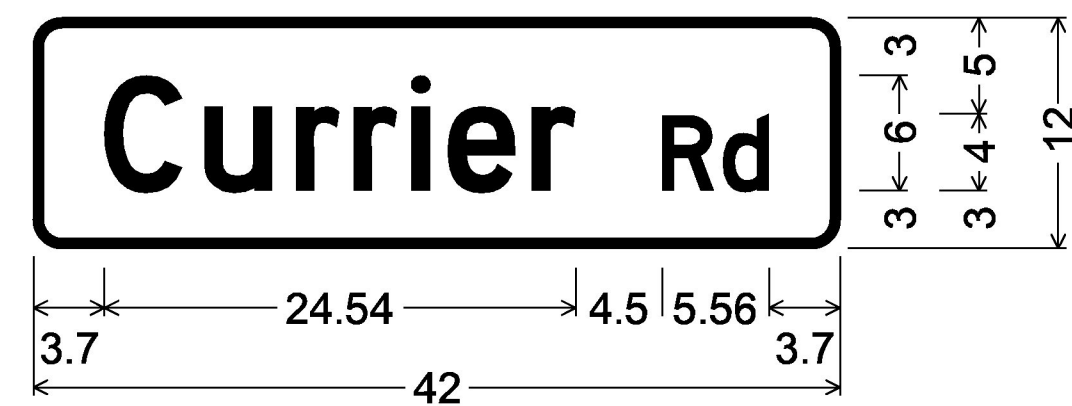

D3-1; 1.50" Radius, 0.50" Border, White on Green;
[Currier] D 2K; [Rd] D 2K;




D3-1; 1.50" Radius, 0.50" Border, White on Green;
[Peacham Danville] C 2K; [Rd] C 2K;

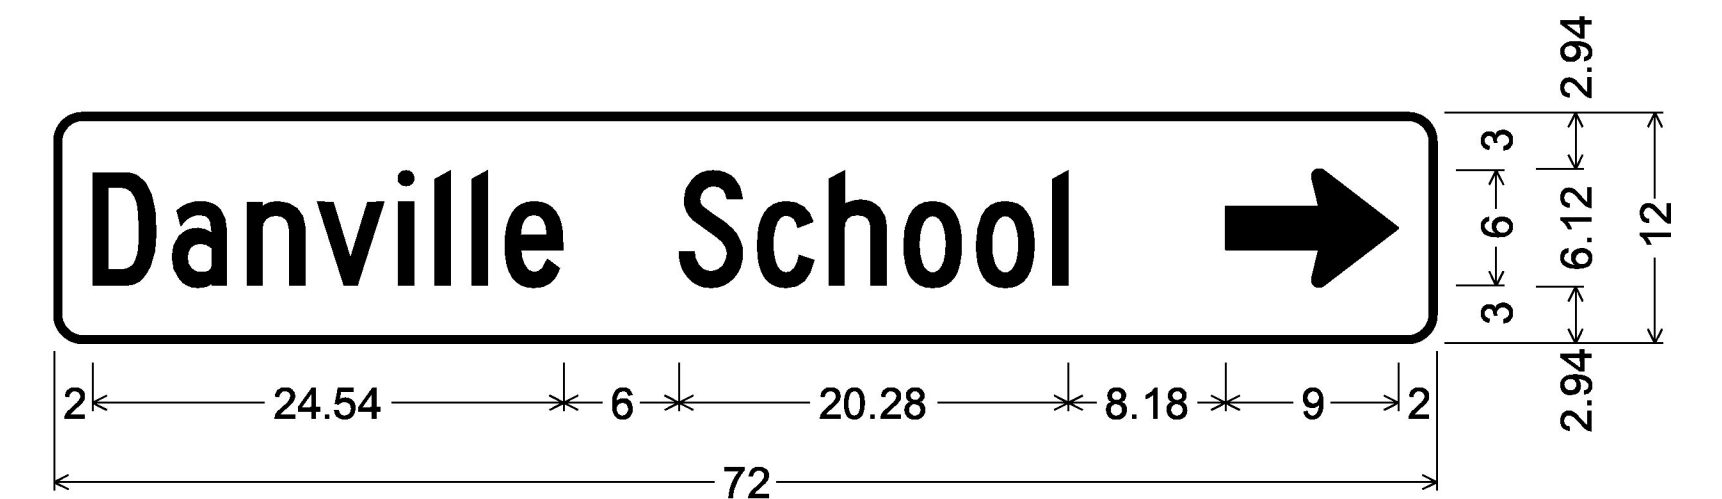


1.50" Radius, 0.38" Border, White on Green;
[Danville School] C 2K; Standard Arrow Custom 9.00" X 6.13" 0°;

VD1-1

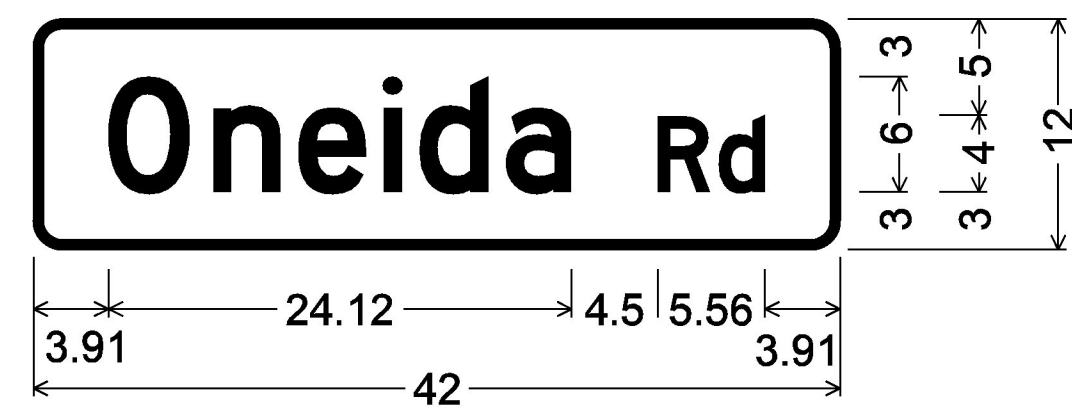

1.50" Radius, 0.50" Border, White on Green;
[Oneida] D 2K; [Rd] D 2K;

D3-1

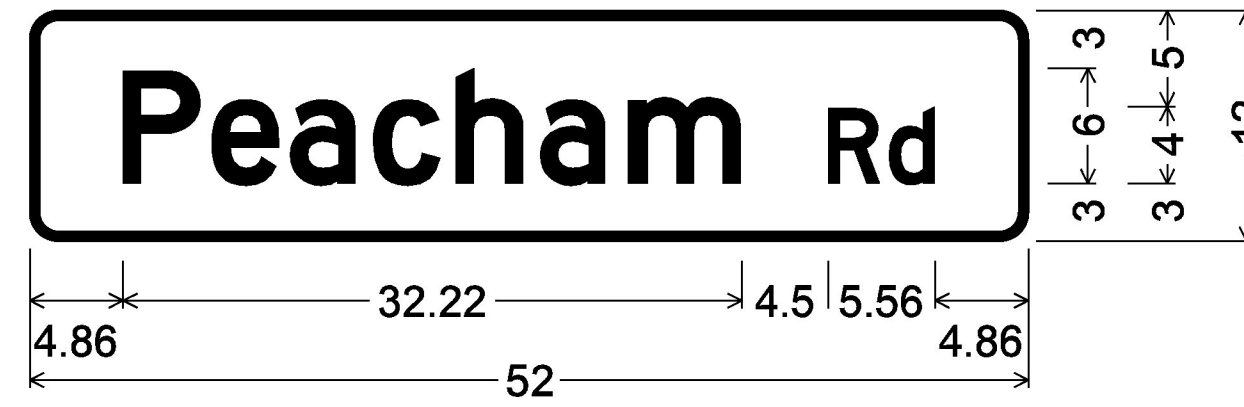

D3-1; 1.50" Radius, 0.50" Border, White on Green;
[Peacham] D 2K; [Rd] D 2K;

D3-1

TOWN HIGHWAY SIGNS D3-1

TOWN HIGHWAY SIGNS SHALL BE DOUBLE SIDED SIGNS
AND SHALL BE INSTALLED WITH 12 INCH BRACKETS.

NOT TO SCALE

PROJECT NAME: STATEWIDE NORTH REGION	
PROJECT NUMBER: STP HRRR(22)	
FILE NAME: z14ki00signdet.dgn	PLOT DATE: 5/5/2017
PROJECT LEADER: K. RUTTER	DRAWN BY: R. SHEDD
DESIGNED BY: R. SHEDD	CHECKED BY: K. RUTTER
TRAFFIC SIGN DETAIL SHEET 4	SHEET 18 OF 255