




# HYDE PARK TH-1

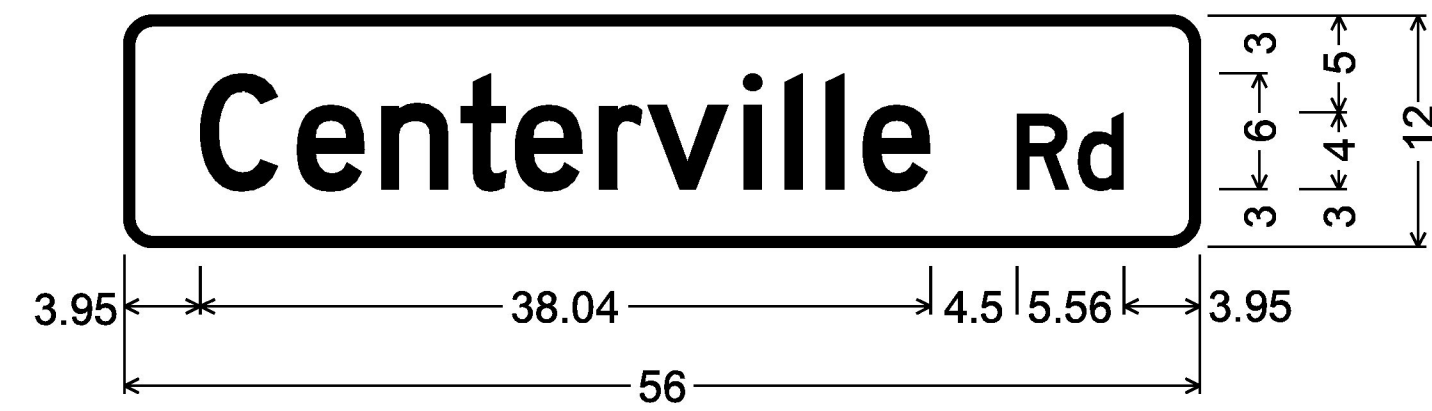

D3-1; 1.50" Radius, 0.50" Border, White on Green;  
[Centerville] D 2K; [Rd] D 2K;

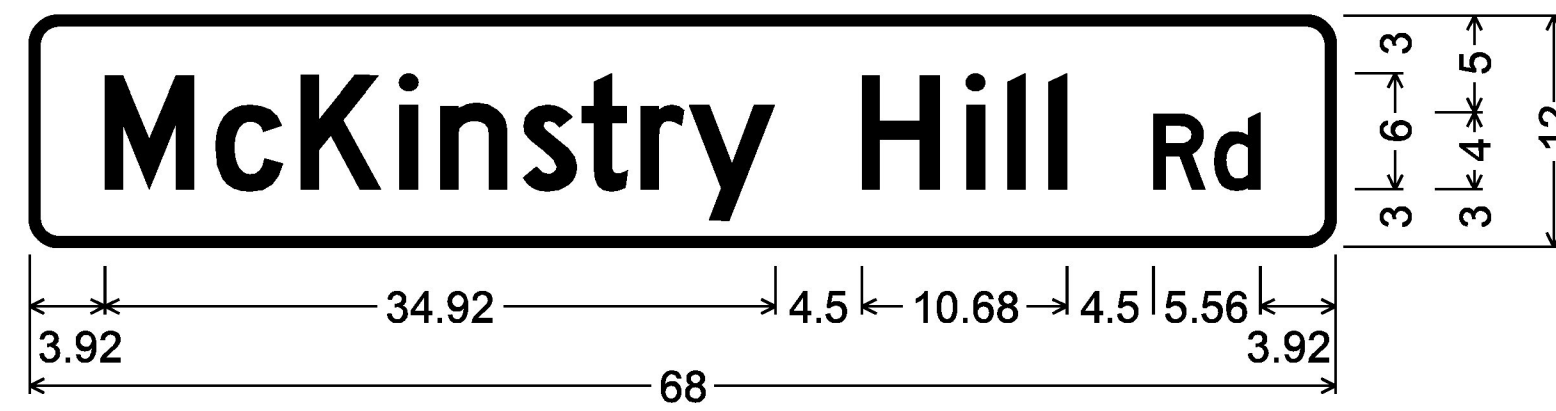


D3-1; 1.50" Radius, 0.50" Border, White on Green;  
[McKinstry Hill] D 2K; [Rd] D 2K;

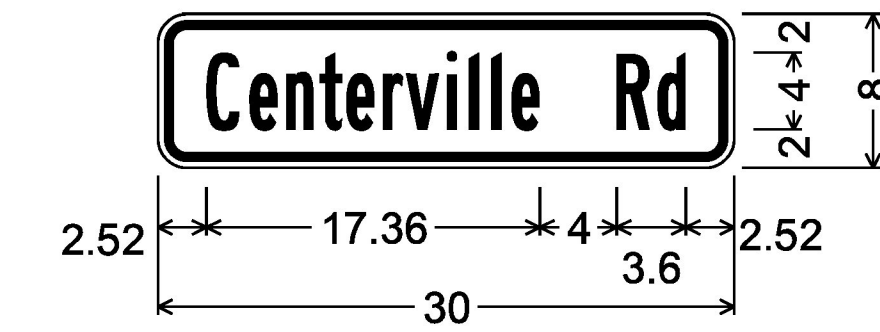


1.50" Radius, 0.38" Border  
0.38" Indent, Black on Yellow;  
[Centerville Rd] B 2K;


**W16-8p**

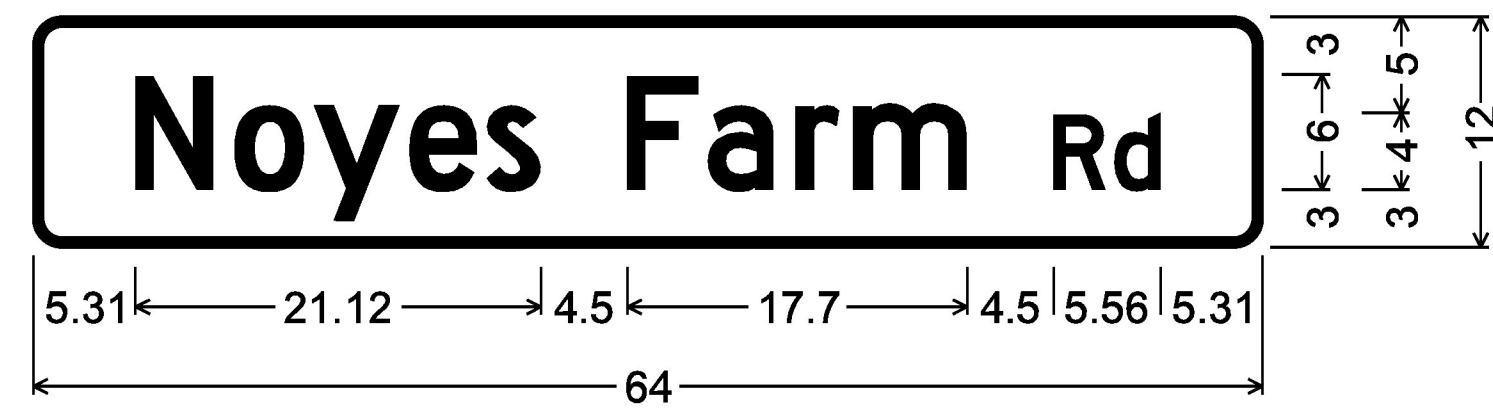


D3-1; 1.50" Radius, 0.50" Border, White on Green;  
[Noyes Farm] D 2K; [Rd] D 2K;

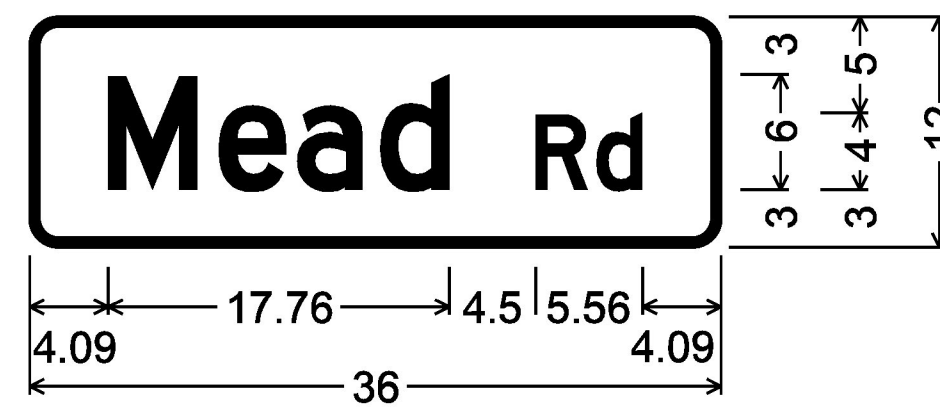


D3-1; 1.50" Radius, 0.50" Border, White on Green;  
[Mead] D 2K; [Rd] D 2K;

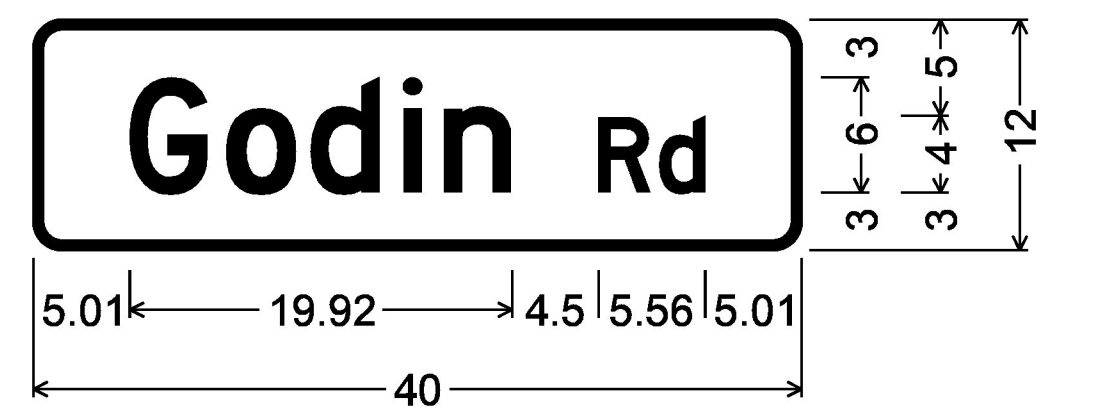


D3-1; 1.50" Radius, 0.50" Border, White on Green;  
[Godin] D 2K; [Rd] D 2K;

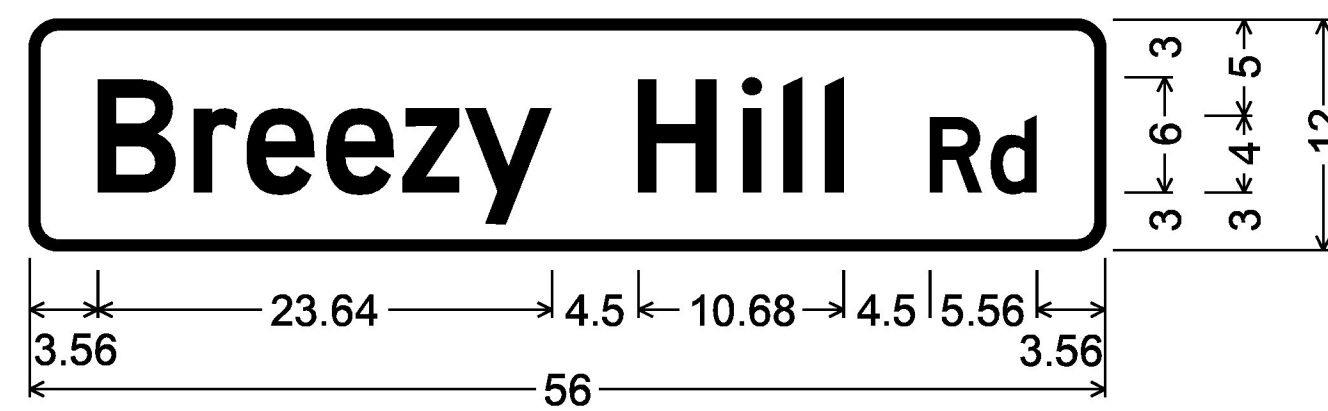

D3-1; 1.50" Radius, 0.50" Border, White on Green;  
[Breezy Hill] D 2K; [Rd] D 2K;

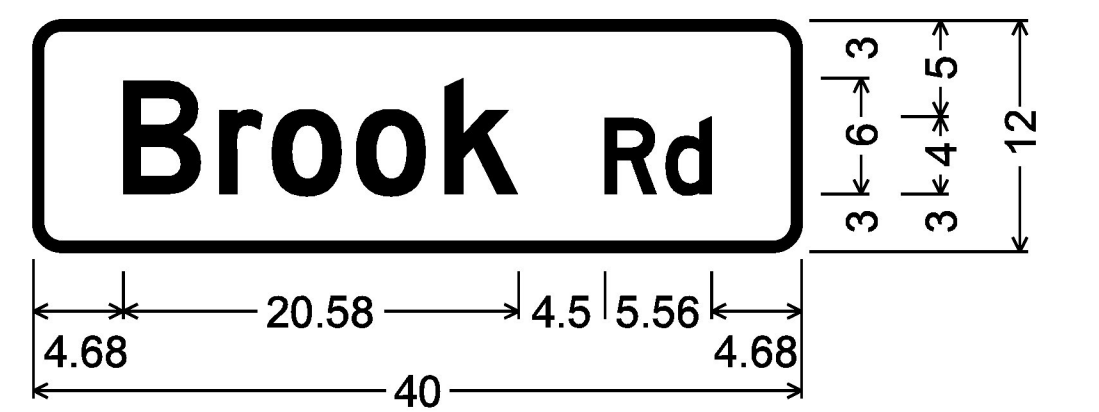


D3-1; 1.50" Radius, 0.50" Border, White on Green;  
[Brook] D 2K; [Rd] D 2K;

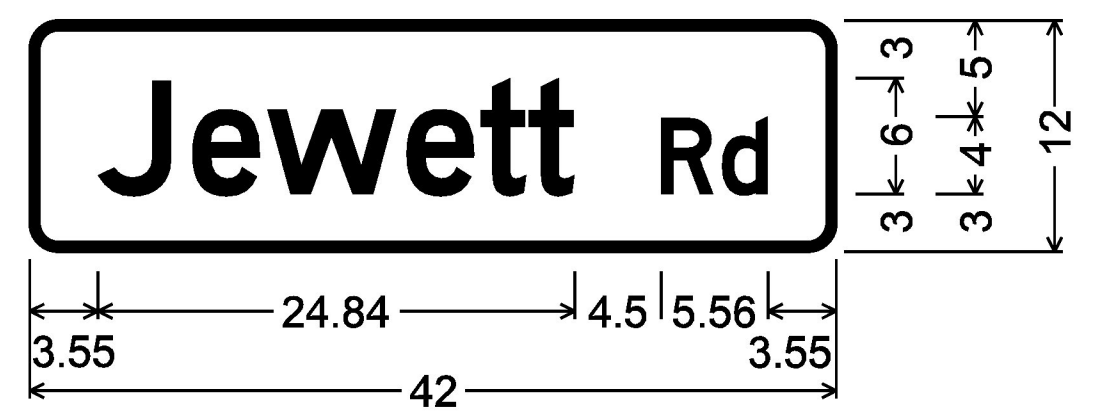

D3-1; 1.50" Radius, 0.50" Border, White on Green;  
[Jewett] D 2K; [Rd] D 2K;

**D3-1**

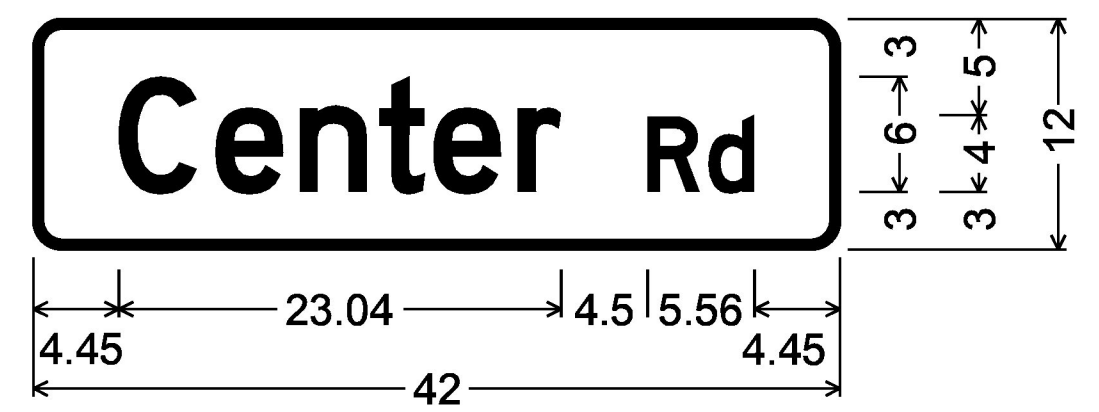

D3-1; 1.50" Radius, 0.50" Border, White on Green;  
[Center] D 2K; [Rd] D 2K;

**D3-1**

## TOWN HIGHWAY SIGNS D3-1

TOWN HIGHWAY SIGNS SHALL BE DOUBLE SIDED SIGNS  
AND SHALL BE INSTALLED WITH 12 INCH BRACKETS.

NOT TO SCALE

PROJECT NAME: STATEWIDE NORTH REGION	
PROJECT NUMBER: STP HRRR(22)	
FILE NAME: z14ki00signdet.dgn	PLOT DATE: 5/5/2017
PROJECT LEADER: K. RUTTER	DRAWN BY: R. SHEDD
DESIGNED BY: R. SHEDD	CHECKED BY: K. RUTTER
TRAFFIC SIGN DETAIL SHEET 10	SHEET 24 OF 255