




PANTON - JERSEY ST

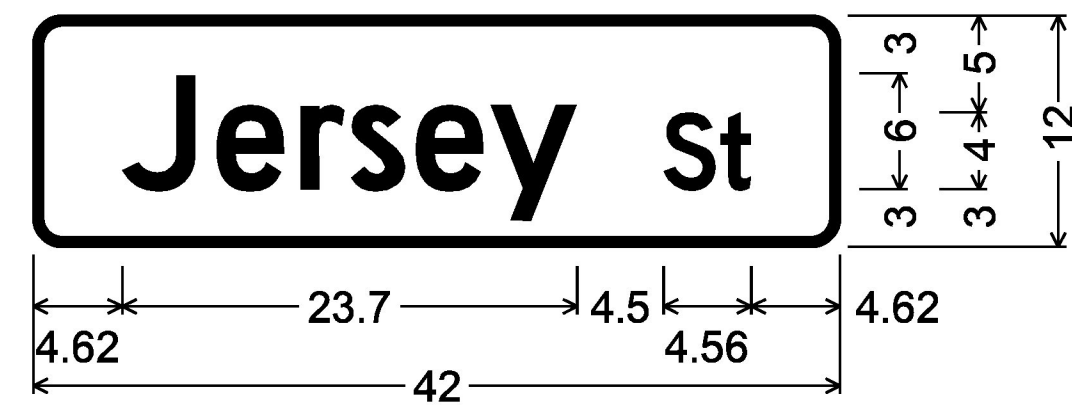

D3-1; 1.50" Radius, 0.50" Border, White on Green;
[Jersey] D 2K; [St] D 2K;

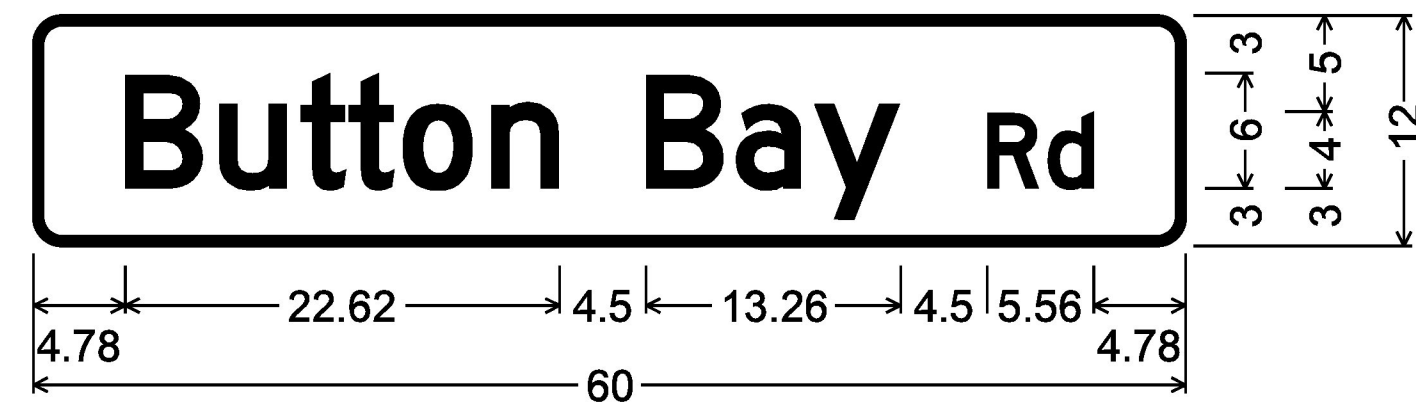


D3-1; 1.50" Radius, 0.50" Border, White on Green;
[Button Bay] D 2K; [Rd] D 2K;

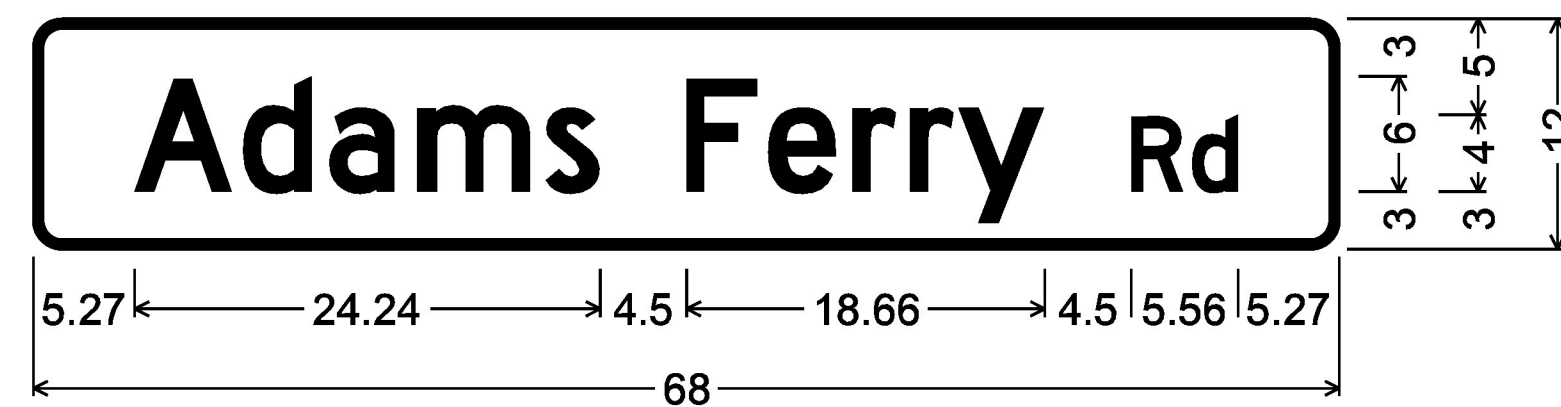


D3-1; 1.50" Radius, 0.50" Border, White on Green;
[Adams Ferry] D 2K; [Rd] D 2K;

D3-1


PANTON - PANTON RD

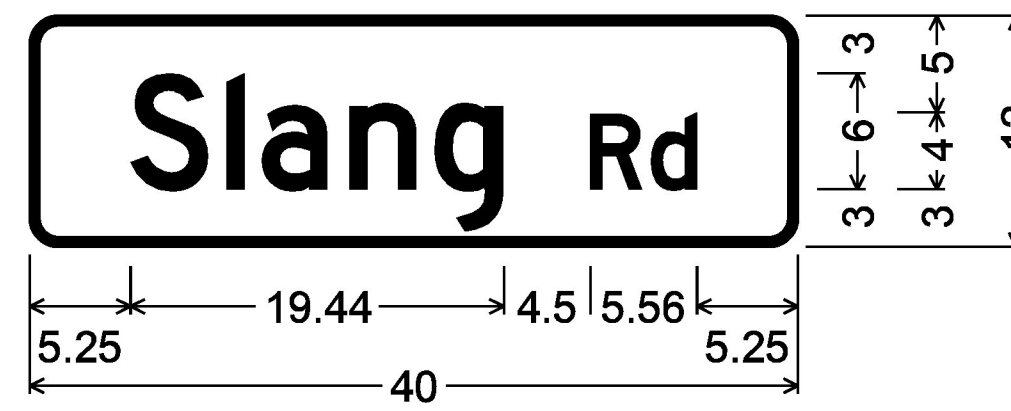

D3-1; 1.50" Radius, 0.50" Border, White on Green;
[Slang] D 2K; [Rd] D 2K;

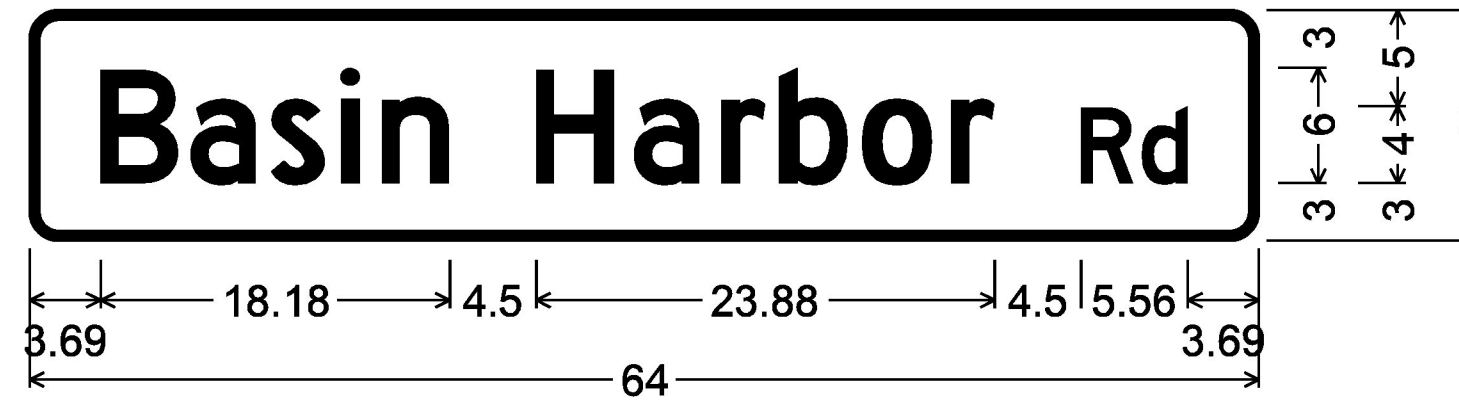


D3-1; 1.50" Radius, 0.50" Border, White on Green;
[Basin Harbor] D 2K; [Rd] D 2K;

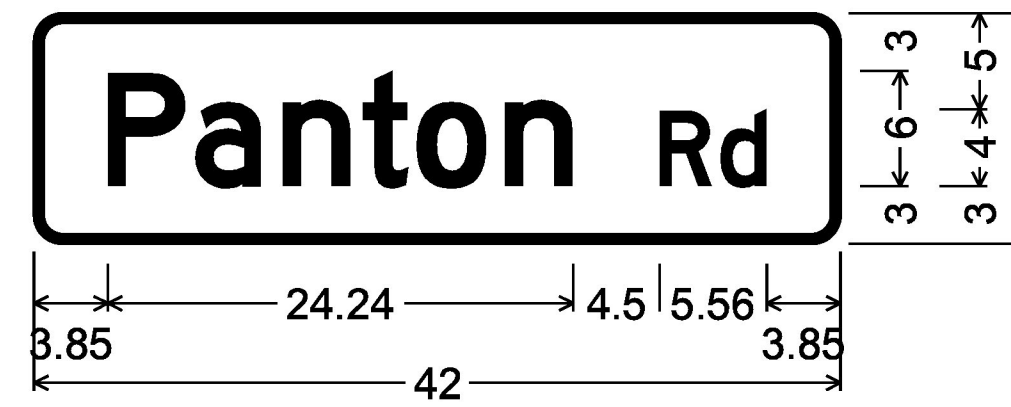


D3-1; 1.50" Radius, 0.50" Border, White on Green;
[Panton] D 2K; [Rd] D 2K;

D3-1

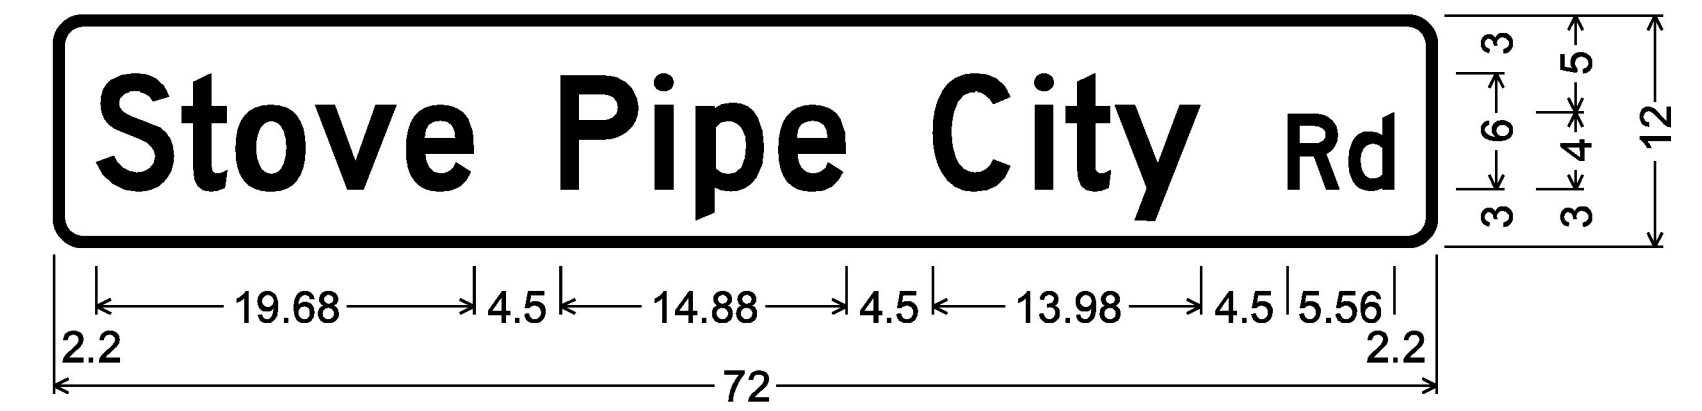

D3-1; 1.50" Radius, 0.50" Border, White on Green;
[Stove Pipe City] D 2K; [Rd] D 2K;

D3-1

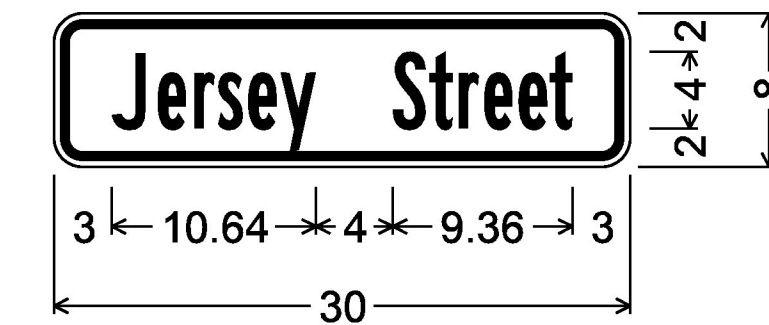

1.50" Radius, 0.38" Border,
0.38" Indent, Black on Yellow;
[Jersey Street] B 2K;

W16-8p

TOWN HIGHWAY SIGNS D3-1

TOWN HIGHWAY SIGNS SHALL BE DOUBLE SIDED SIGNS
AND SHALL BE INSTALLED WITH 12 INCH BRACKETS.

NOT TO SCALE

| | |
|-------------------------------|------------------------|
| PROJECT NAME: | STATEWIDE NORTH REGION |
| PROJECT NUMBER: | STP HRRR(22) |
| FILE NAME: z14ki00signdet.dgn | PLOT DATE: 5/5/2017 |
| PROJECT LEADER: K. RUTTER | DRAWN BY: R. SHEDD |
| DESIGNED BY: R. SHEDD | CHECKED BY: K. RUTTER |
| TRAFFIC SIGN DETAIL SHEET 15 | SHEET 29 OF 255 |