



# RICHFORD




D3-1; 1.50" Radius, 0.50" Border, White on Green;  
[Pfister] D 2K; [Rd] D 2K;

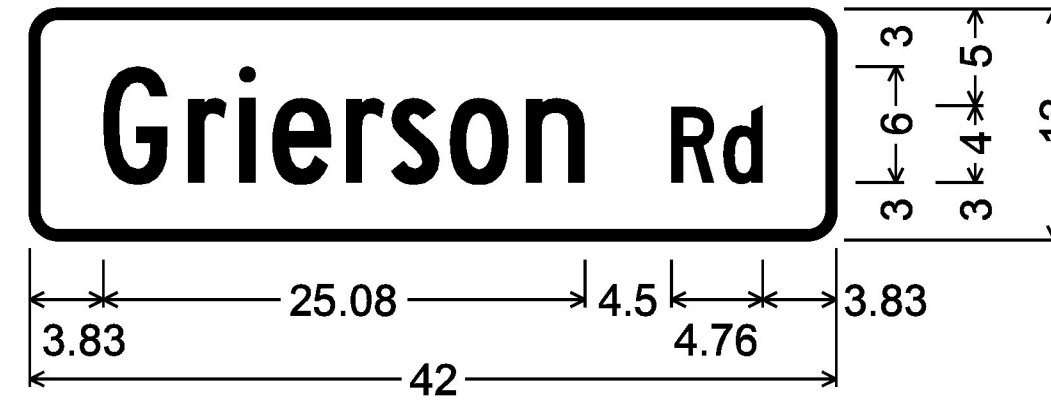


D3-1; 1.50" Radius, 0.50" Border, White on Green;  
[Grierson] C 2K; [Rd] C 2K;

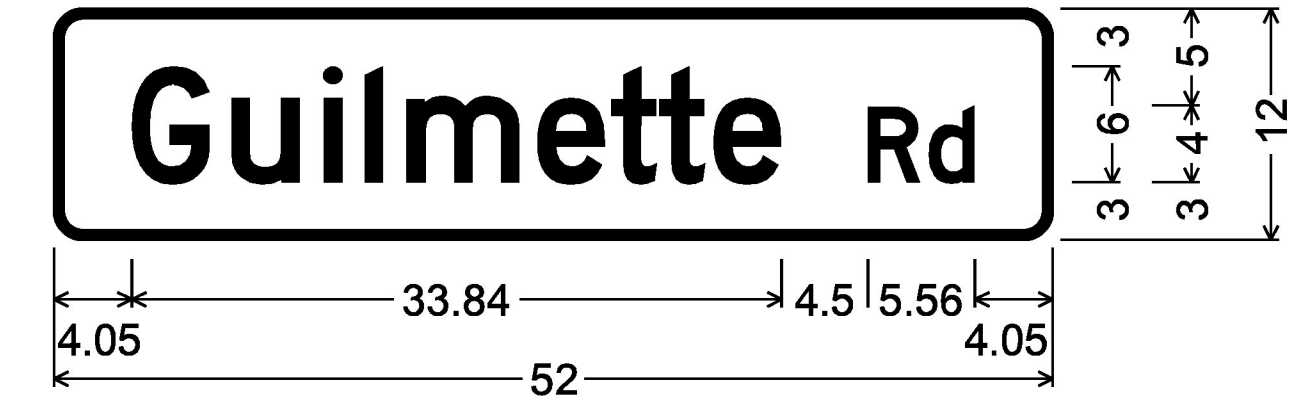


D3-1; 1.50" Radius, 0.50" Border, White on Green;  
[Guilmette] D 2K; [Rd] D 2K;

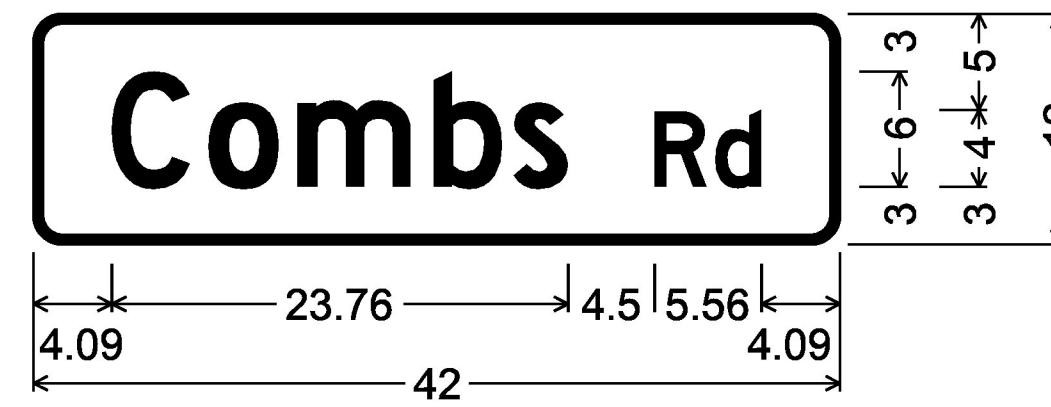


D3-1; 1.50" Radius, 0.50" Border, White on Green;  
[Combs] D 2K; [Rd] D 2K;

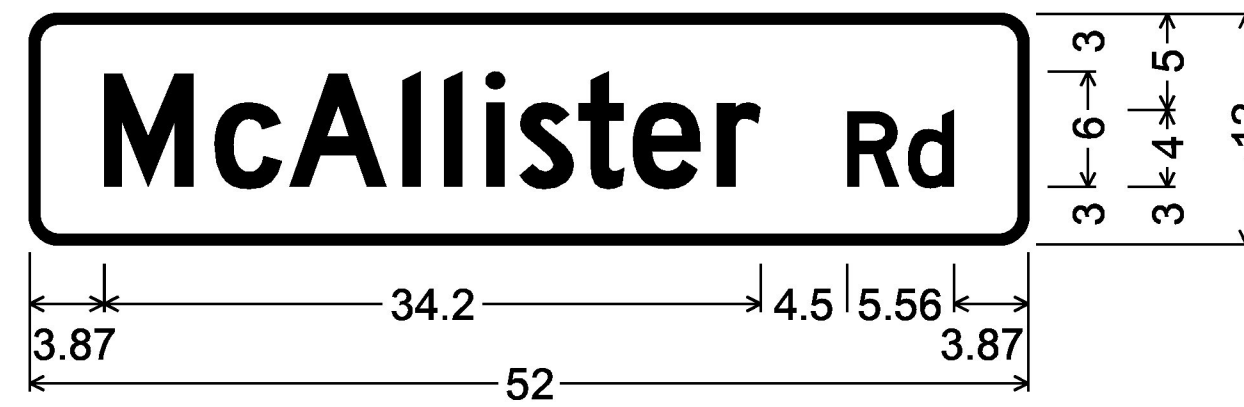


D3-1; 1.50" Radius, 0.50" Border, White on Green;  
[McAllister] D 2K; [Rd] D 2K;

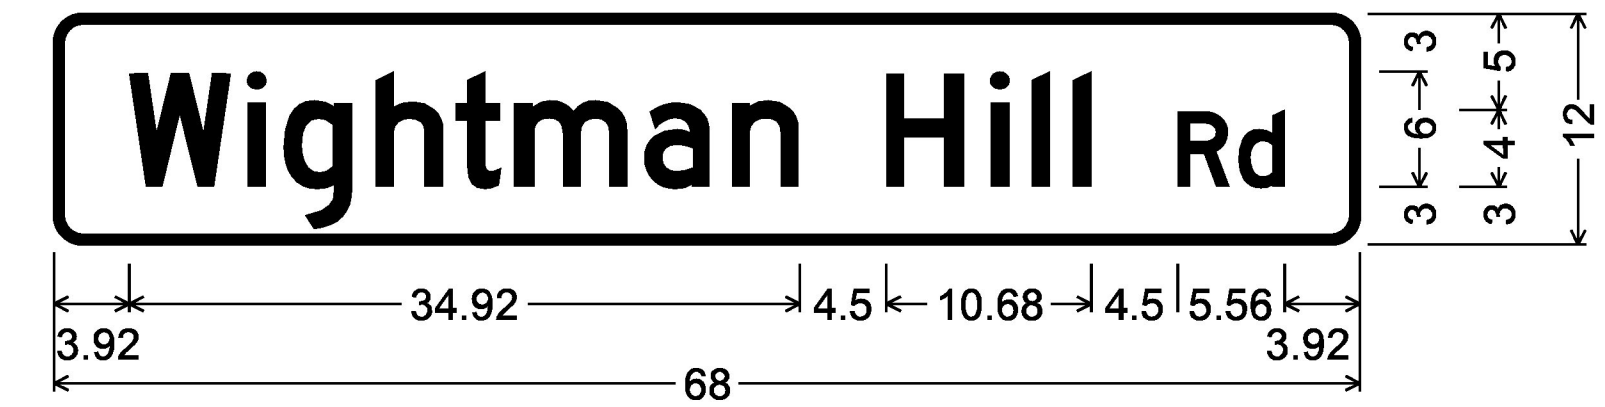

D3-1; 1.50" Radius, 0.50" Border, White on Green;  
[Wightman Hill] D 2K; [Rd] D 2K;

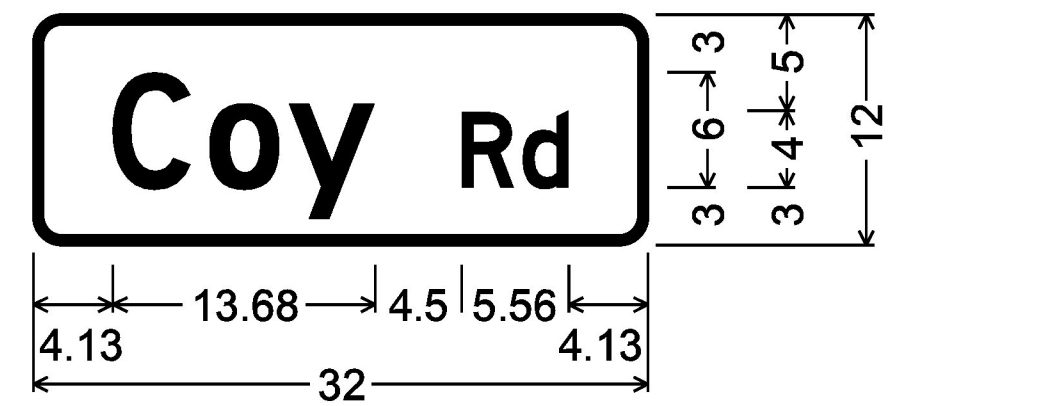


D3-1; 1.50" Radius, 0.50" Border, White on Green;  
[Coy] D 2K; [Rd] D 2K;

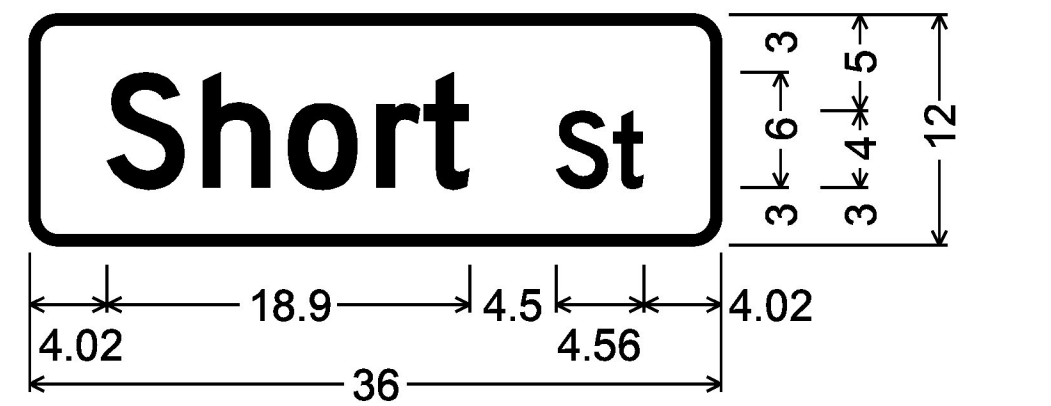


D3-1; 1.50" Radius, 0.50" Border, White on Green;  
[Short] D 2K; [St] D 2K;




1.50" Radius, 0.50" Border, White on Green;  
[Bridgeman] D 2K; [Rd] D 2K;

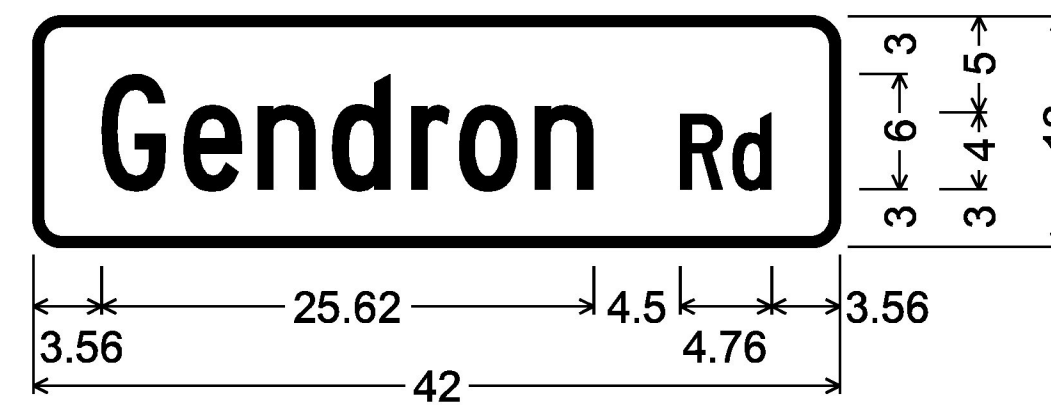

D3-1; 1.50" Radius, 0.50" Border, White on Green;  
[Gendron] C 2K; [Rd] C 2K;

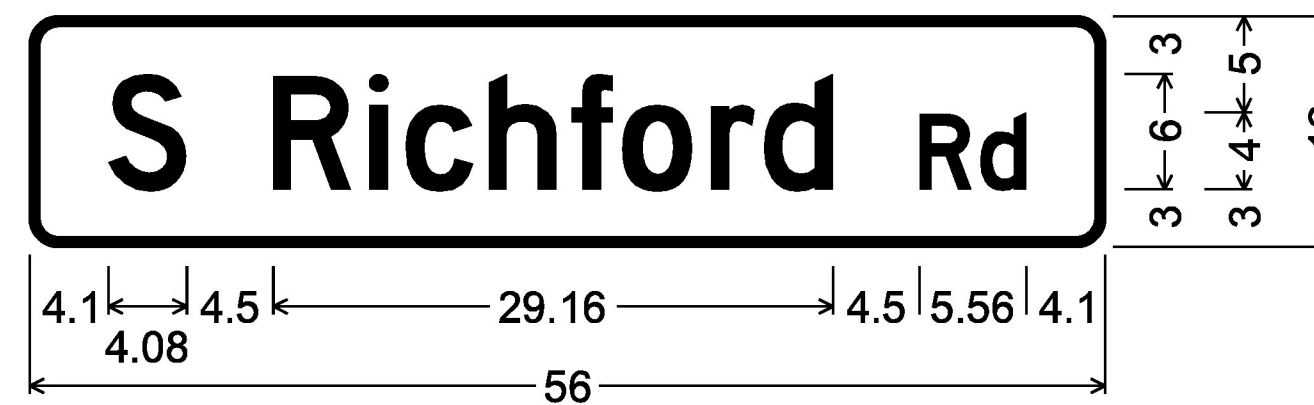

D3-1; 1.50" Radius, 0.50" Border, White on Green;  
[S Richford] D 2K; [Rd] D 2K;

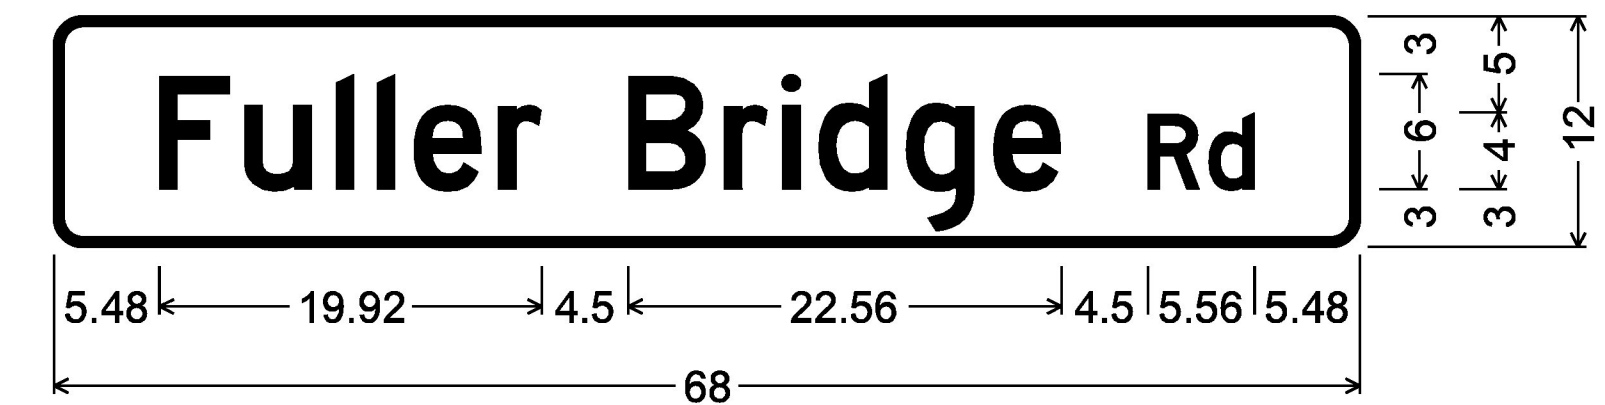

D3-1; 1.50" Radius, 0.50" Border, White on Green;  
[Fuller Bridge] D 2K; [Rd] D 2K;

**D3-1**

**D3-1**

**D3-1**

## TOWN HIGHWAY SIGNS D3-1

TOWN HIGHWAY SIGNS SHALL BE DOUBLE SIDED SIGNS  
AND SHALL BE INSTALLED WITH 12 INCH BRACKETS.

NOT TO SCALE

PROJECT NAME: STATEWIDE NORTH REGION	
PROJECT NUMBER: STP HRRR(22)	
FILE NAME: z14ki00signdet.dgn	PLOT DATE: 5/5/2017
PROJECT LEADER: K. RUTTER	DRAWN BY: R. SHEDD
DESIGNED BY: R. SHEDD	CHECKED BY: K. RUTTER
TRAFFIC SIGN DETAIL SHEET 16	SHEET 30 OF 255