



UNDERHILL

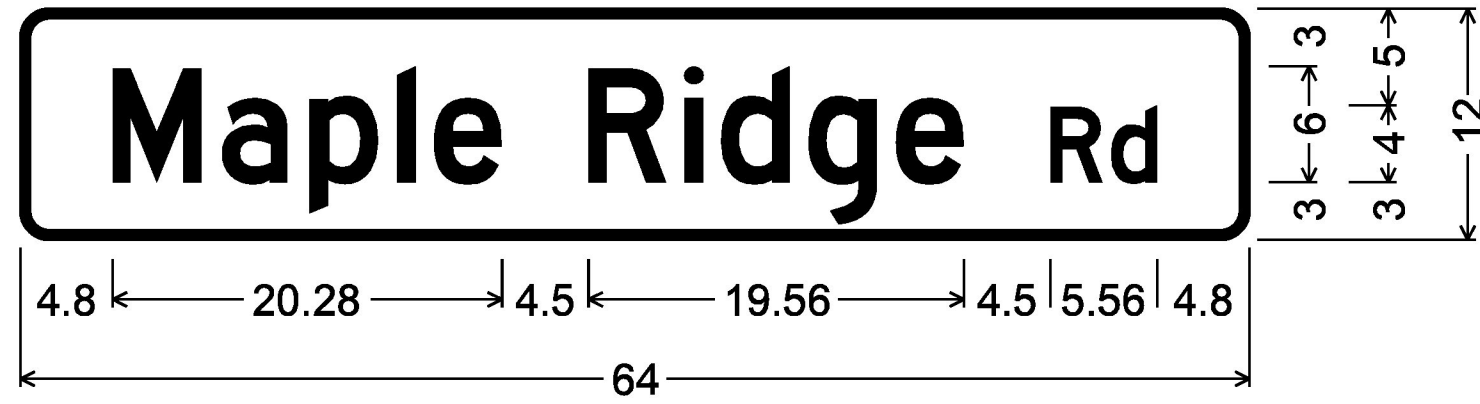


D3-1; 1.50" Radius, 0.50" Border, White on Green;
[Maple Ridge] D 2K; [Rd] D 2K;

D3-1


WARREN

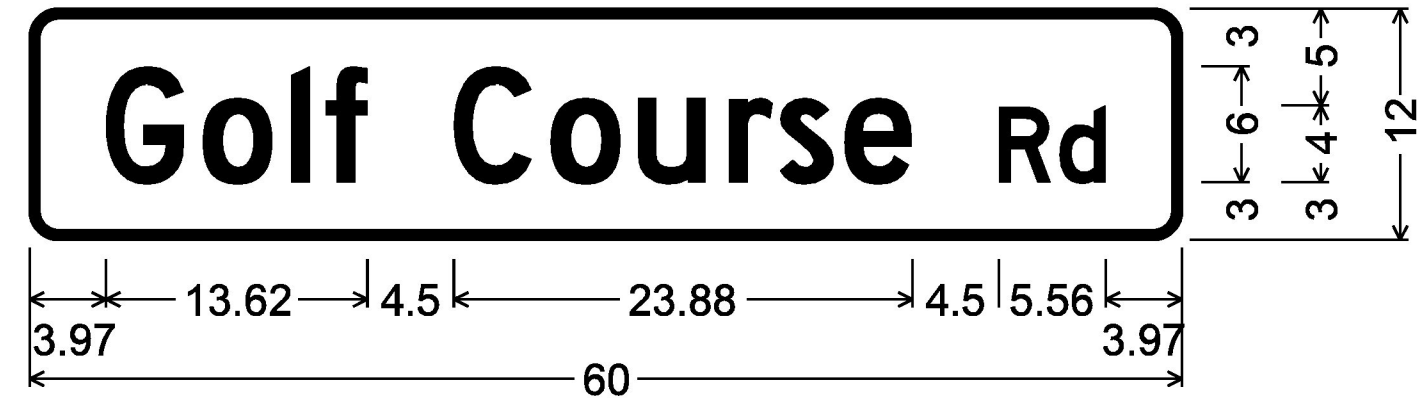


D3-1; 1.50" Radius, 0.50" Border, White on Green;
[Golf Course] D 2K; [Rd] D 2K;

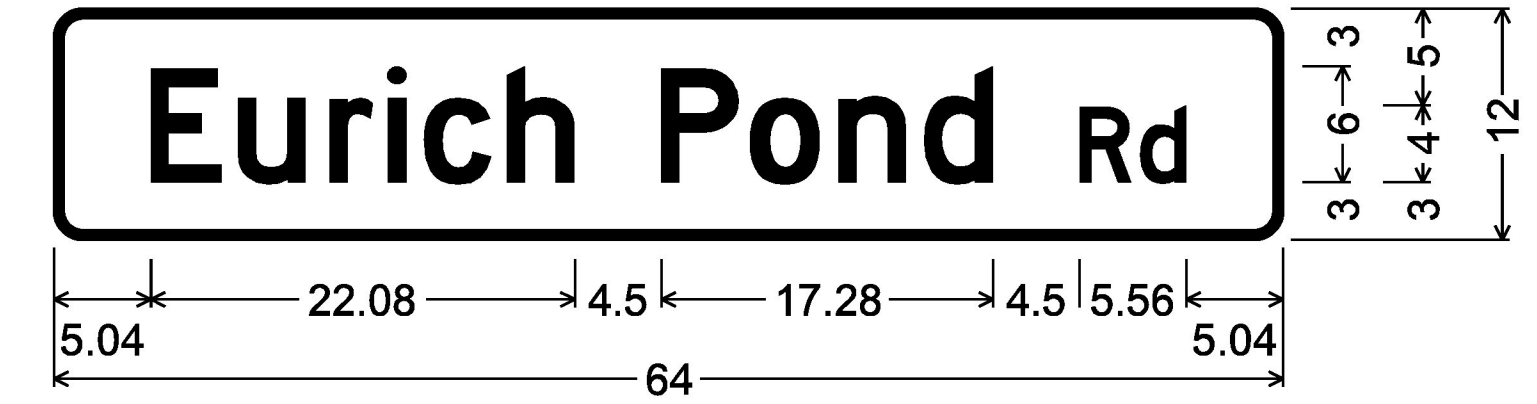


D3-1; 1.50" Radius, 0.50" Border, White on Green;
[Eurich Pond] D 2K; [Rd] D 2K;

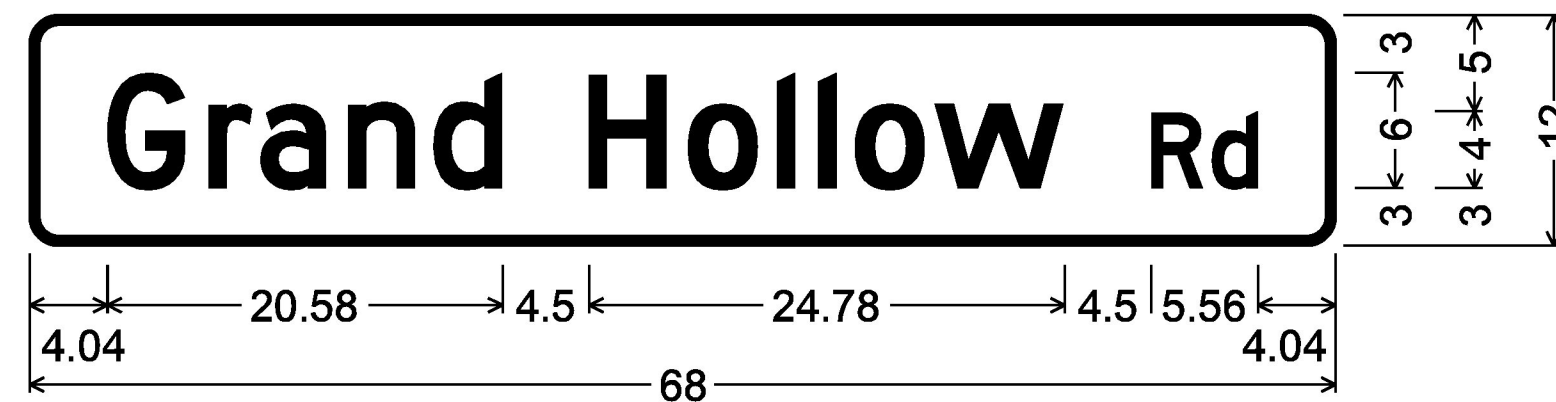

D3-1; 1.50" Radius, 0.50" Border, White on Green;
[Grand Hollow] D 2K; [Rd] D 2K;

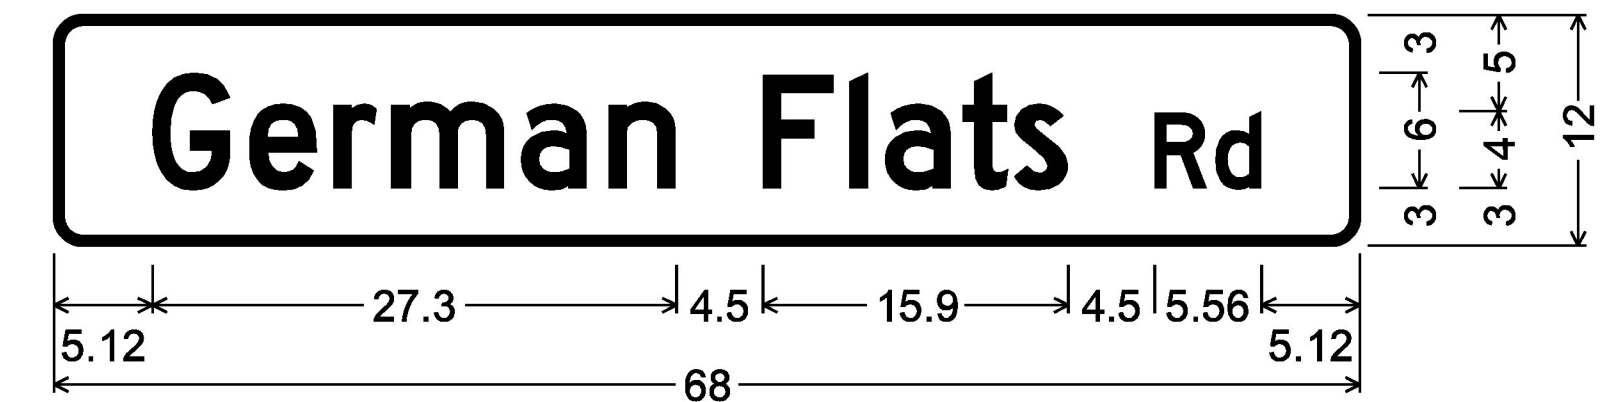


D3-1; 1.50" Radius, 0.50" Border, White on Green;
[German Flats] D 2K; [Rd] D 2K;

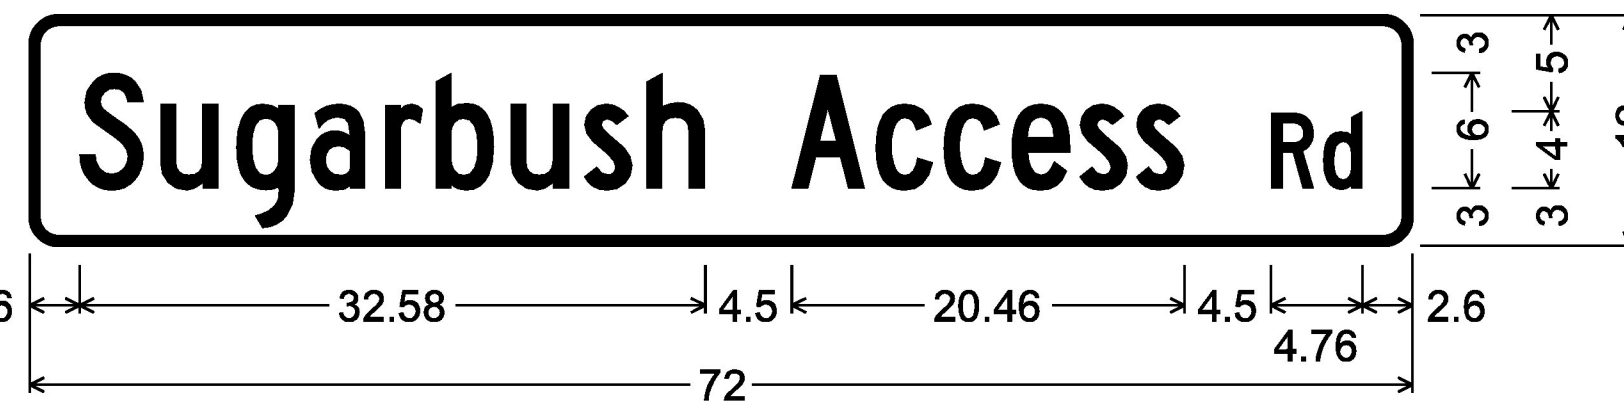


D3-1; 1.50" Radius, 0.50" Border, White on Green;
[Sugarbush Access] C 2K; [Rd] C 2K;


D3-1

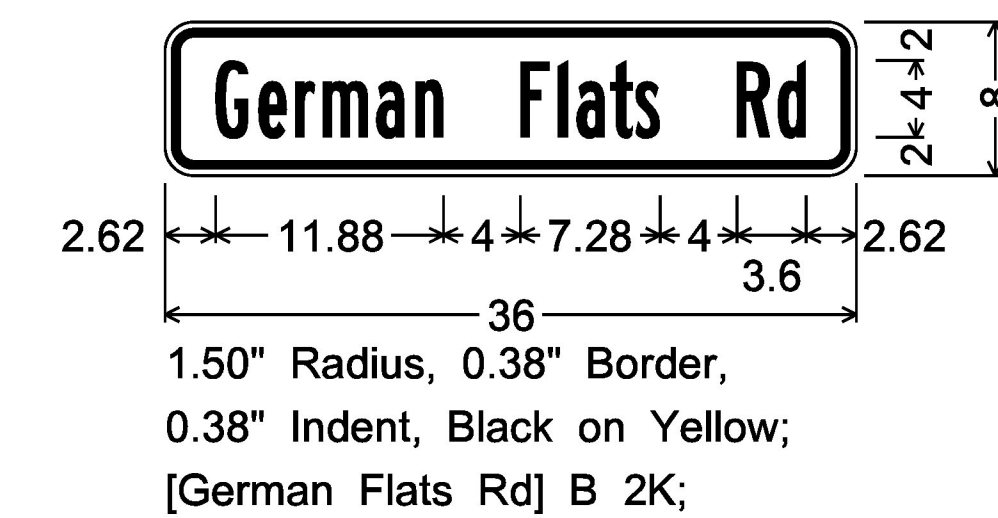

1.50" Radius, 0.38" Border,
0.38" Indent, Black on Yellow;
[German Flats Rd] B 2K;

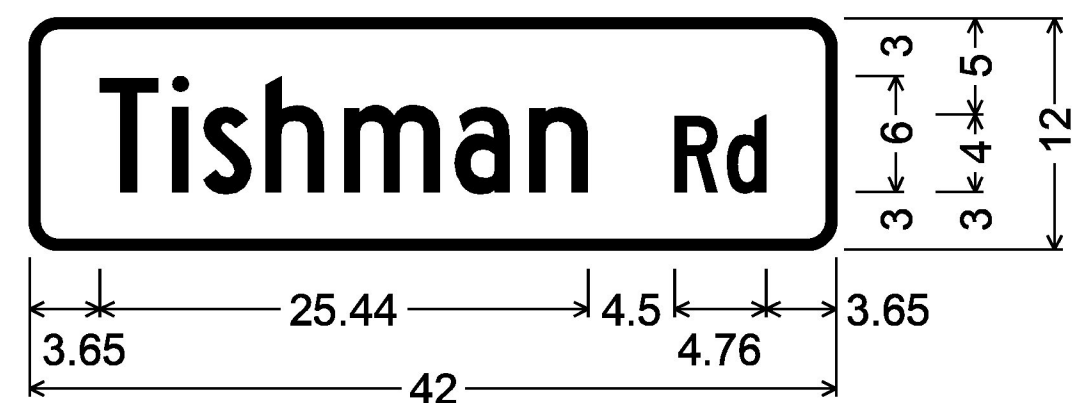

D3-1; 1.50" Radius, 0.50" Border, White on Green;
[Tishman] C 2K; [Rd] C 2K;

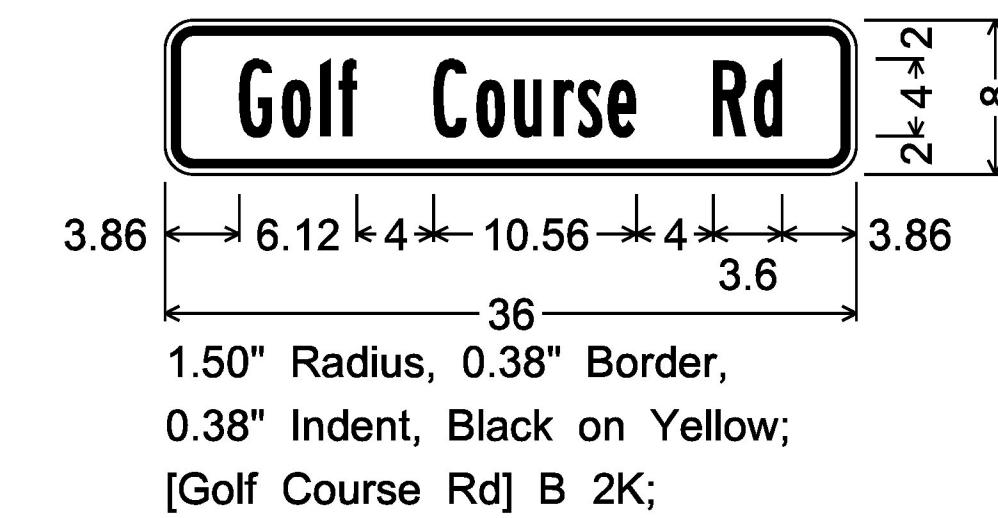

1.50" Radius, 0.38" Border,
0.38" Indent, Black on Yellow;
[Golf Course Rd] B 2K;

D3-1

W16-8p

TOWN HIGHWAY SIGNS D3-1

TOWN HIGHWAY SIGNS SHALL BE DOUBLE SIDED SIGNS
AND SHALL BE INSTALLED WITH 12 INCH BRACKETS.

NOT TO SCALE

PROJECT NAME:	STATEWIDE NORTH REGION
PROJECT NUMBER:	STP HRRR(22)
FILE NAME: z14ki00signdet.dgn	PLOT DATE: 5/5/2017
PROJECT LEADER: K. RUTTER	DRAWN BY: R. SHEDD
DESIGNED BY: R. SHEDD	CHECKED BY: K. RUTTER
TRAFFIC SIGN DETAIL SHEET 21	SHEET 35 OF 255