

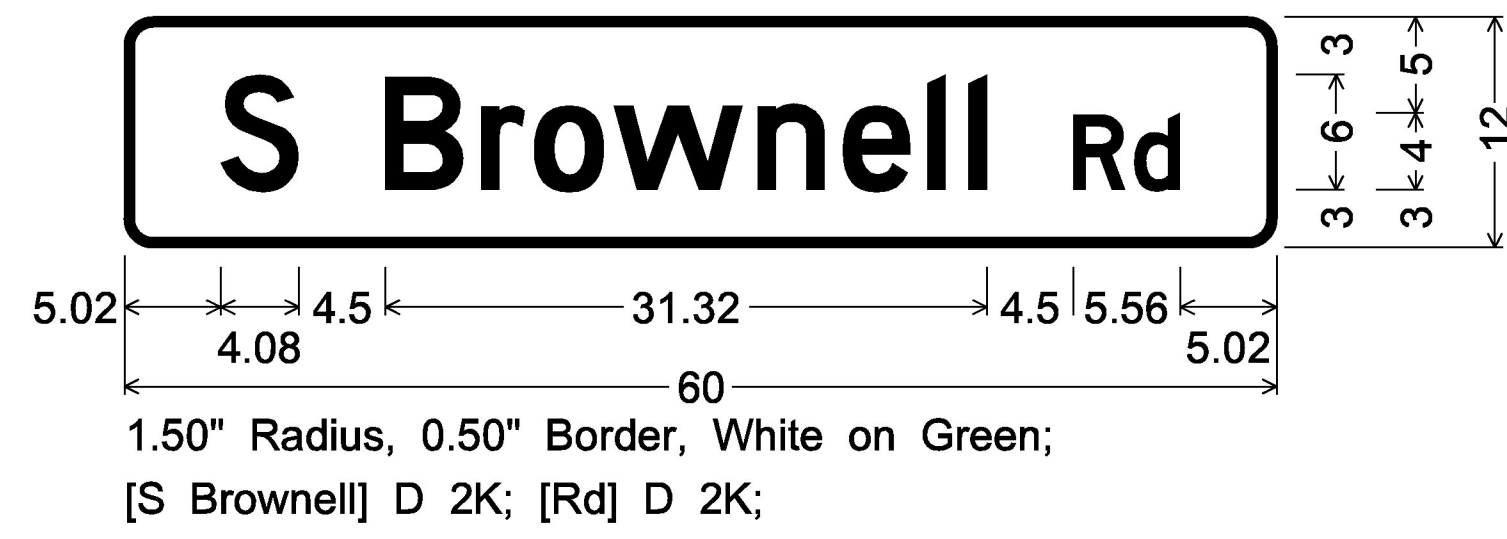
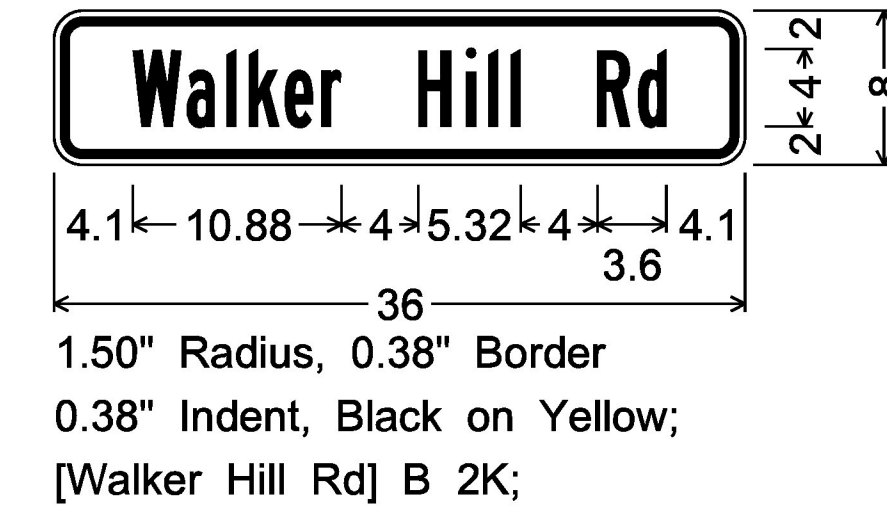
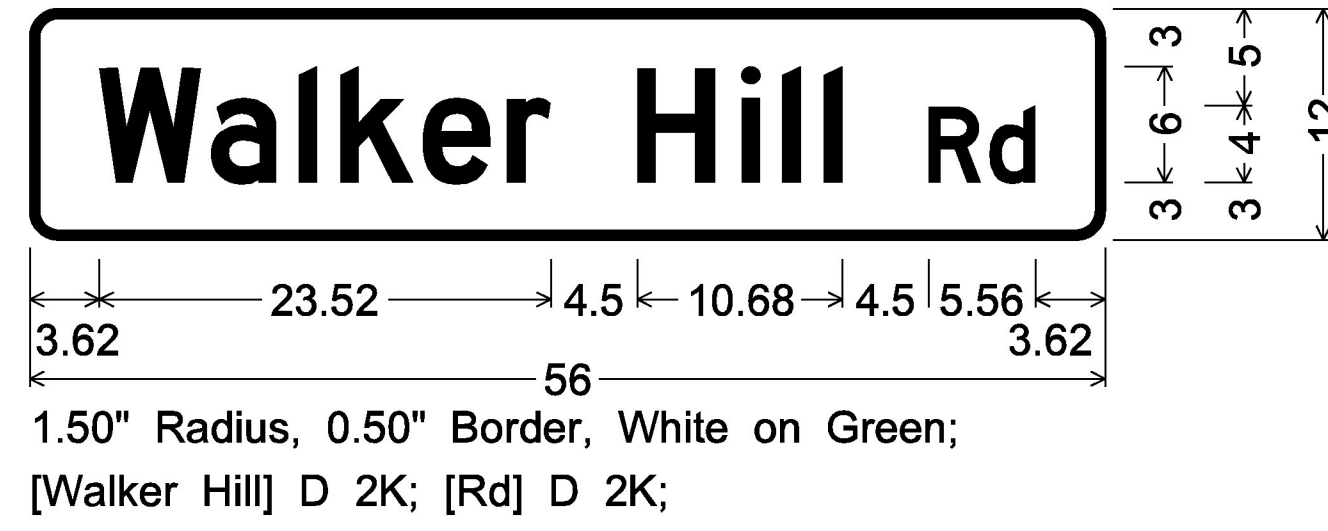



WILLISTON

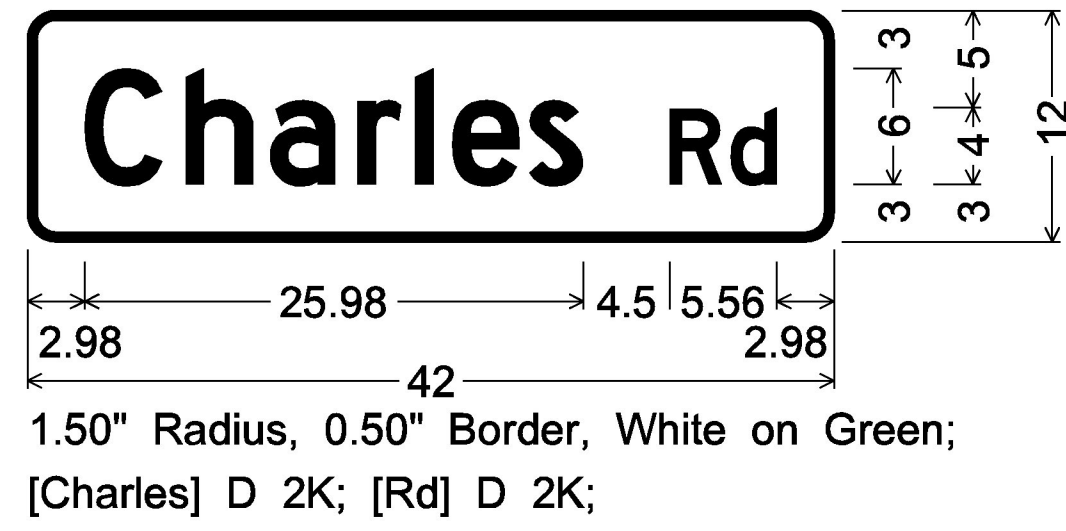

D3-1

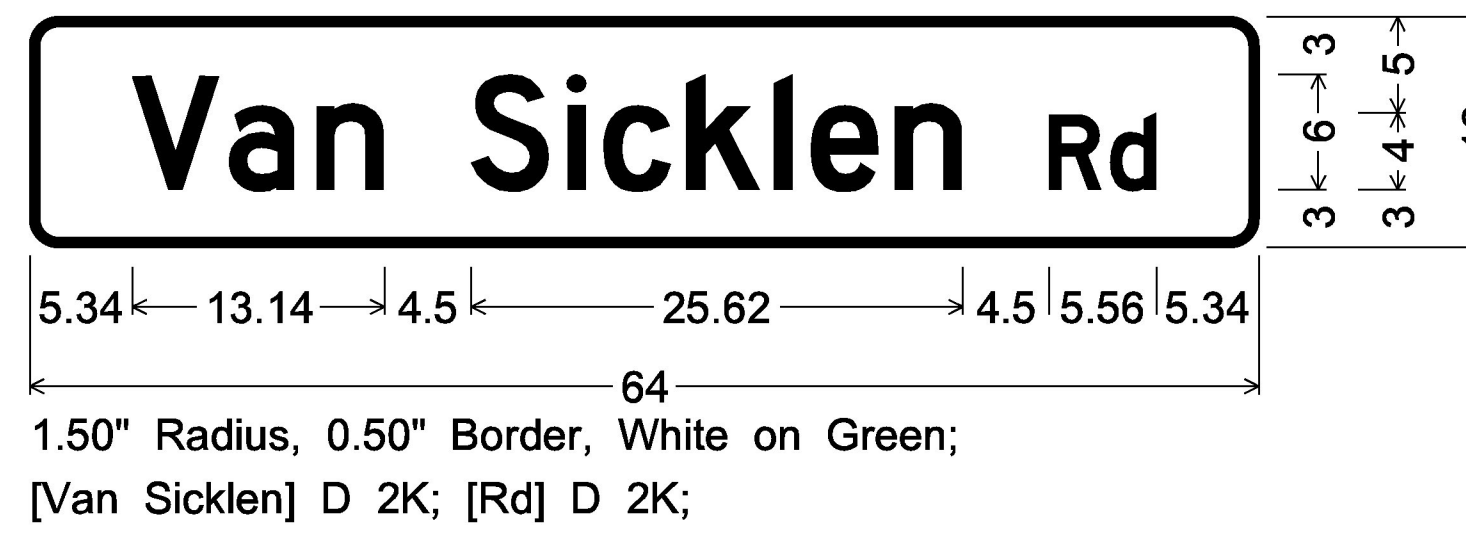

D3-1

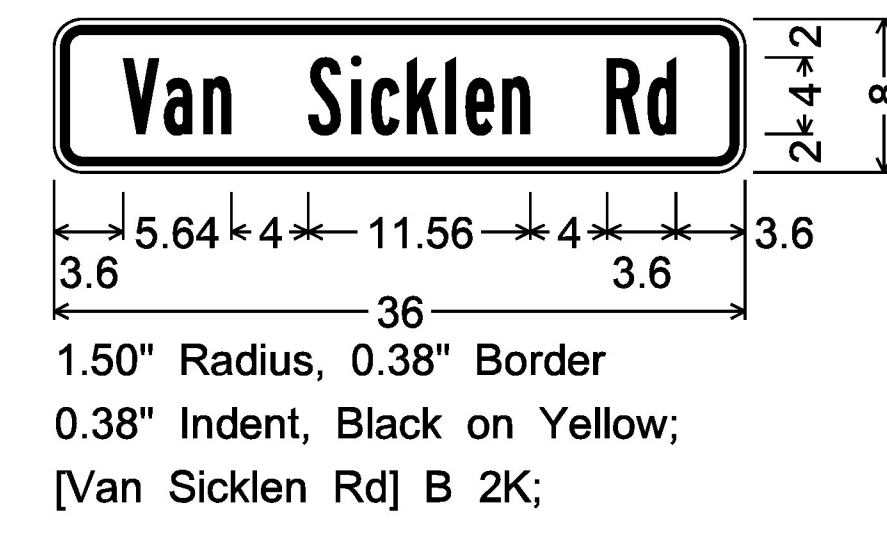

W16-8p

TOWN HIGHWAY SIGNS D3-1

TOWN HIGHWAY SIGNS SHALL BE DOUBLE SIDED SIGNS
AND SHALL BE INSTALLED WITH 12 INCH BRACKETS.

NOT TO SCALE

| | |
|--------------------------------------|-----------------------|
| PROJECT NAME: STATEWIDE NORTH REGION | |
| PROJECT NUMBER: STP HRRR(22) | |
| FILE NAME: z14ki00signdet.dgn | PLOT DATE: 5/5/2017 |
| PROJECT LEADER: K. RUTTER | DRAWN BY: R. SHEDD |
| DESIGNED BY: R. SHEDD | CHECKED BY: K. RUTTER |
| TRAFFIC SIGN DETAIL SHEET 22 | SHEET 36 OF 255 |