

SPECIAL PROVISION(DURABLE 4 INCH WHITE LINE,
POLYUREA)(28 MILS)
W 220+00 TO W 228+14 SOLID LT
W 222+00 TO W 231+00 SOLID RT
W 228+38 TO W 231+00 SOLID LT

TEMPORARY 4 INCH WHITE LINE, PAINT
W 220+00 TO W 228+14 SOLID LT
W 222+00 TO W 231+00 SOLID RT
W 228+38 TO W 231+00 SOLID LT

SPECIAL PROVISION(DURABLE 4 INCH YELLOW LINE,
POLYUREA)(28 MILS)
W 220+00 TO 222+30 DASHED CL
W 222+30 TO 227+82 DASHED LT, SOLID RT
W 227+82 TO 228+06 SOLID LT & RT
W 228+26 DOUBLE SOLID LT (TH 14)
W 228+46 TO 231+00 SOLID LT & RT



TEMPORARY 4 INCH YELLOW LINE, PAINT
W 220+00 TO 222+30 DASHED CL
W 222+30 TO 227+82 DASHED LT, SOLID RT
W 227+82 TO 228+06 SOLID LT & RT
W 228+26 DOUBLE SOLID LT (TH 14)
W 228+46 TO 231+00 SOLID LT & RT

SPECIAL PROVISION(DURABLE 24 INCH STOP BAR,
POLYUREA)(28 MILS)
W 227+98 TO W 228+26 LT (TH 14)

TEMPORARY 24 INCH STOP BAR, PAINT
W 227+98 TO W 228+26 LT (TH 14)

SPECIAL PROVISION(DURABLE LETTER OR SYMBOL,
POLYUREA)(28 MILS)
W 228+18 LT "STOP" (TH 14) (4 EA)

TEMPORARY LETTER OR SYMBOL, PAINT
W 228+18 LT "STOP" (TH 14) (4 EA)

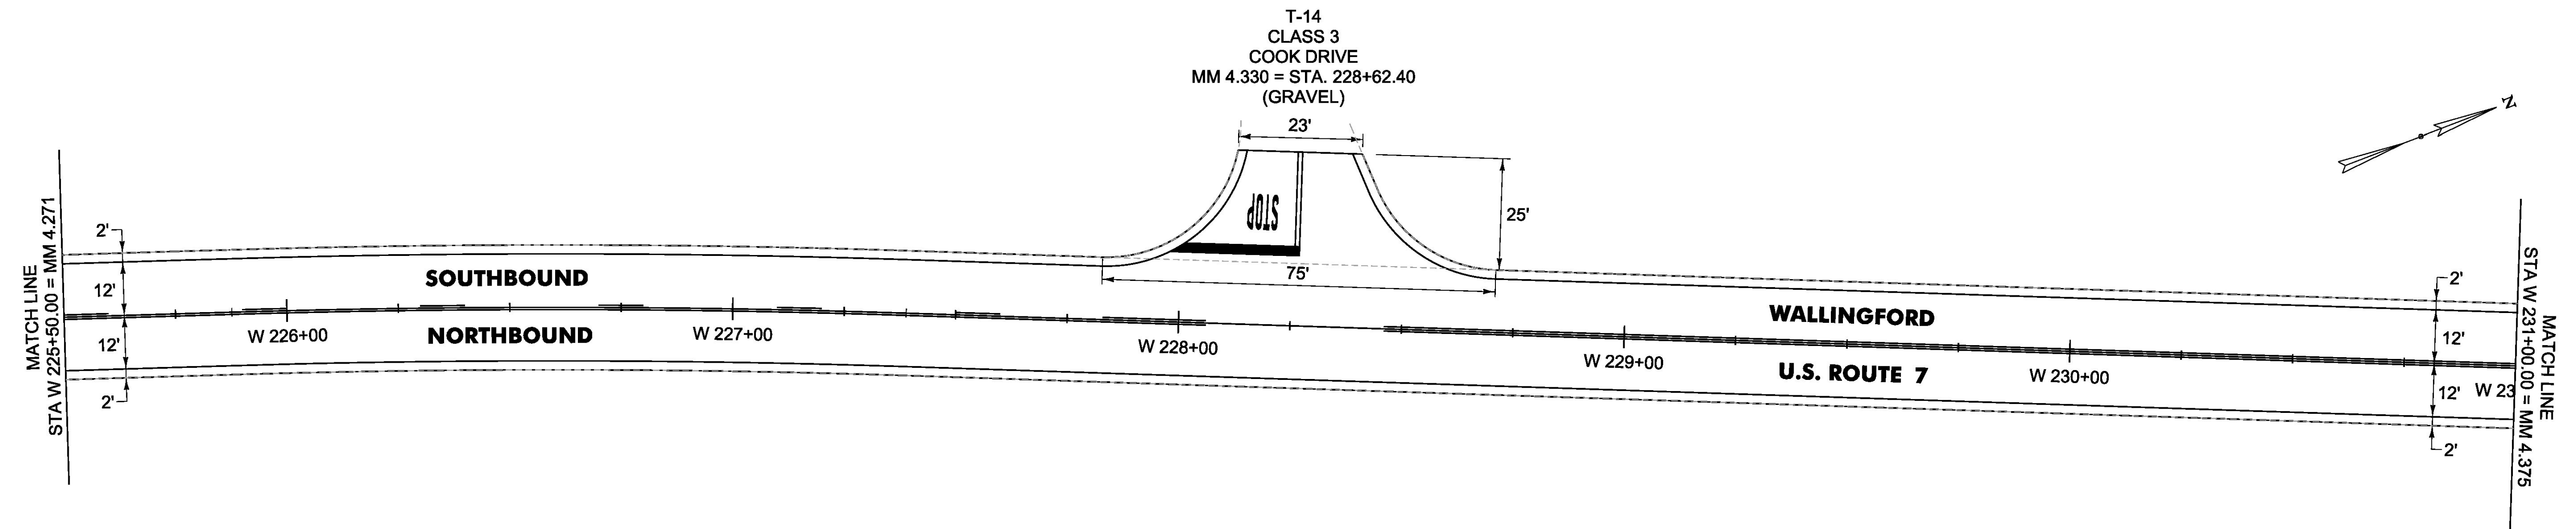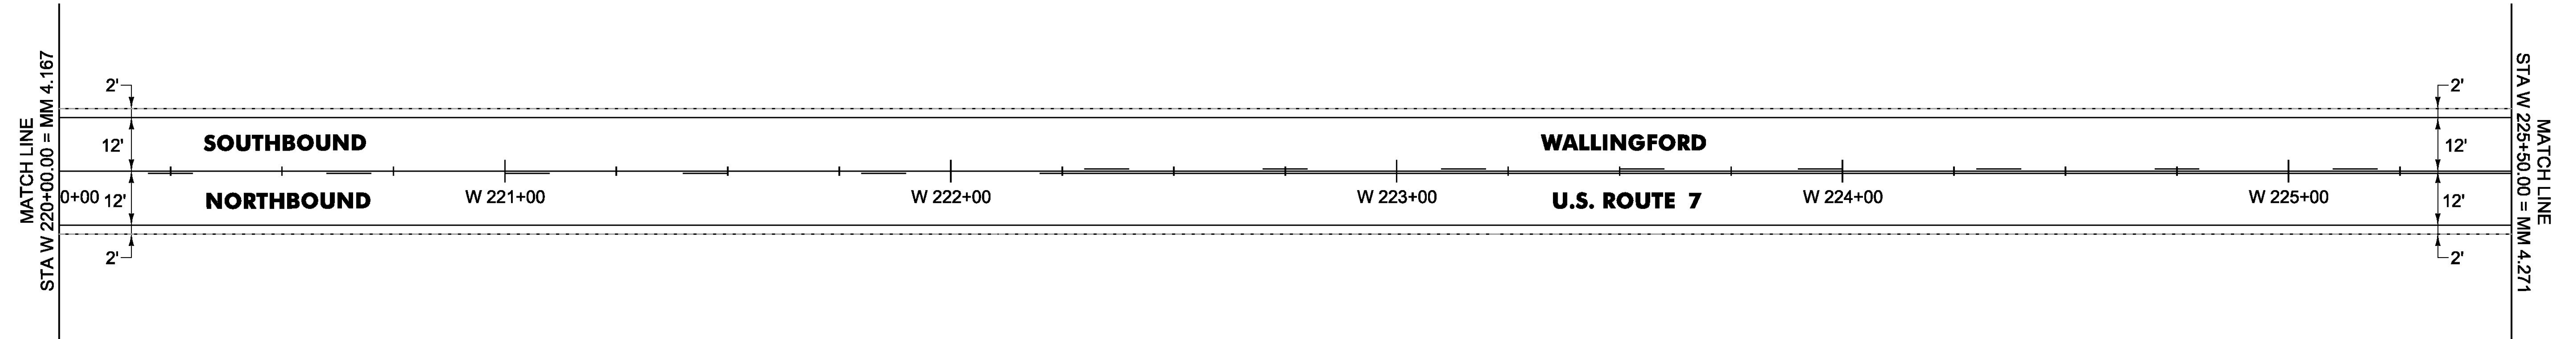

NOT TO SCALE

PROJECT NAME:	MANCHESTER-RUTLAND TOWN
PROJECT NUMBER:	NH SURF(50)
FILE NAME:	layout34.dgn
PROJECT LEADER:	M. FOWLER
DESIGNED BY:	B. KIPP
PLAN SHEET 34	
PLOT DATE:	1/14/2016
DRAWN BY:	B. KIPP
CHECKED BY:	M. FOWLER
SHEET 48	OF 105