

SPECIAL PROVISION(DURABLE 4 INCH WHITE LINE,  
POLYUREA)(28 MILS)  
W 231+00 TO 241+89 SOLID LT  
W 231+00 TO 242+00 SOLID RT

SPECIAL PROVISION(DURABLE 4 INCH YELLOW LINE,  
POLYUREA)(28 MILS)  
W 231+00 TO W 241+79 SOLID LT & RT  
W 241+98 DOUBLE SOLID LT (TH 13)

SPECIAL PROVISION(DURABLE 24 INCH STOP BAR,  
POLYUREA)(28 MILS)  
W 241+30 TO W 241+99 LT (TH 13)




SPECIAL PROVISION(DURABLE LETTER OR SYMBOL,  
POLYUREA)(28 MILS)  
W 241+97 LT "STOP" (TH 13) (4 EA)

TEMPORARY 4 INCH WHITE LINE, PAINT  
W 231+00 TO 241+89 SOLID LT  
W 231+00 TO 242+00 SOLID RT

TEMPORARY 4 INCH YELLOW LINE, PAINT  
W 231+00 TO W 241+79 SOLID LT & RT  
W 241+98 DOUBLE SOLID LT (TH 13)

TEMPORARY 24 INCH STOP BAR, PAINT  
W 241+30 TO W 241+99 LT (TH 13)

TEMPORARY LETTER OR SYMBOL, PAINT  
W 241+97 LT "STOP" (TH 13) (4 EA)

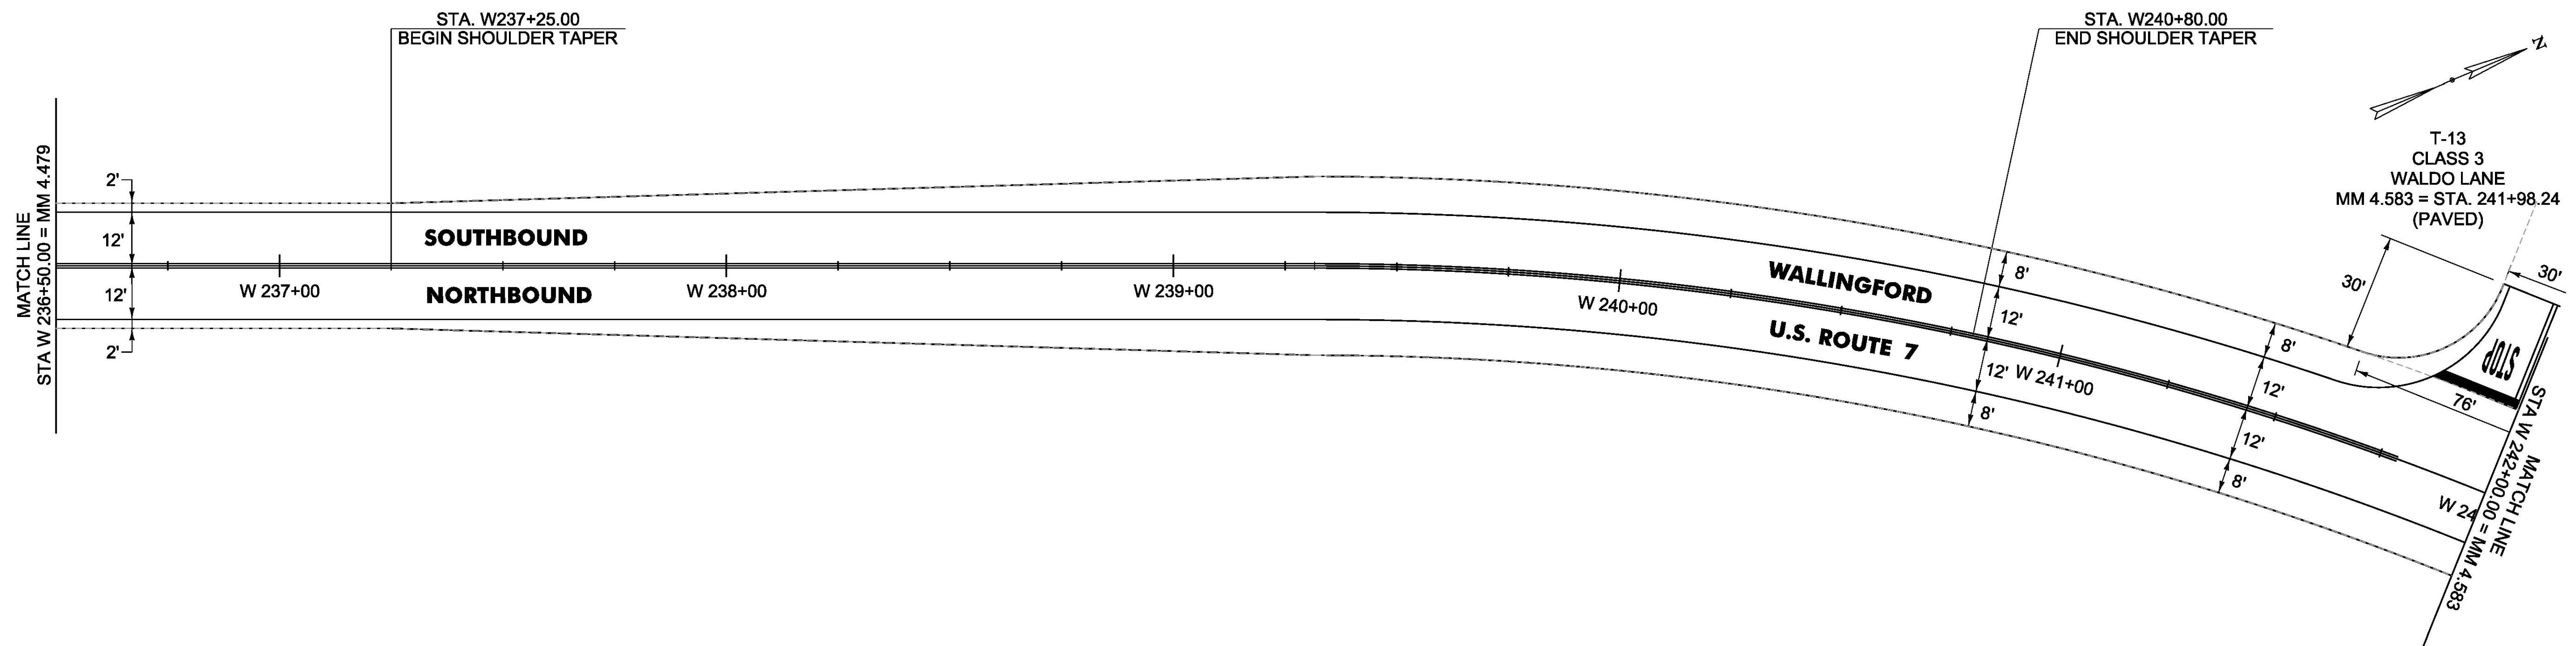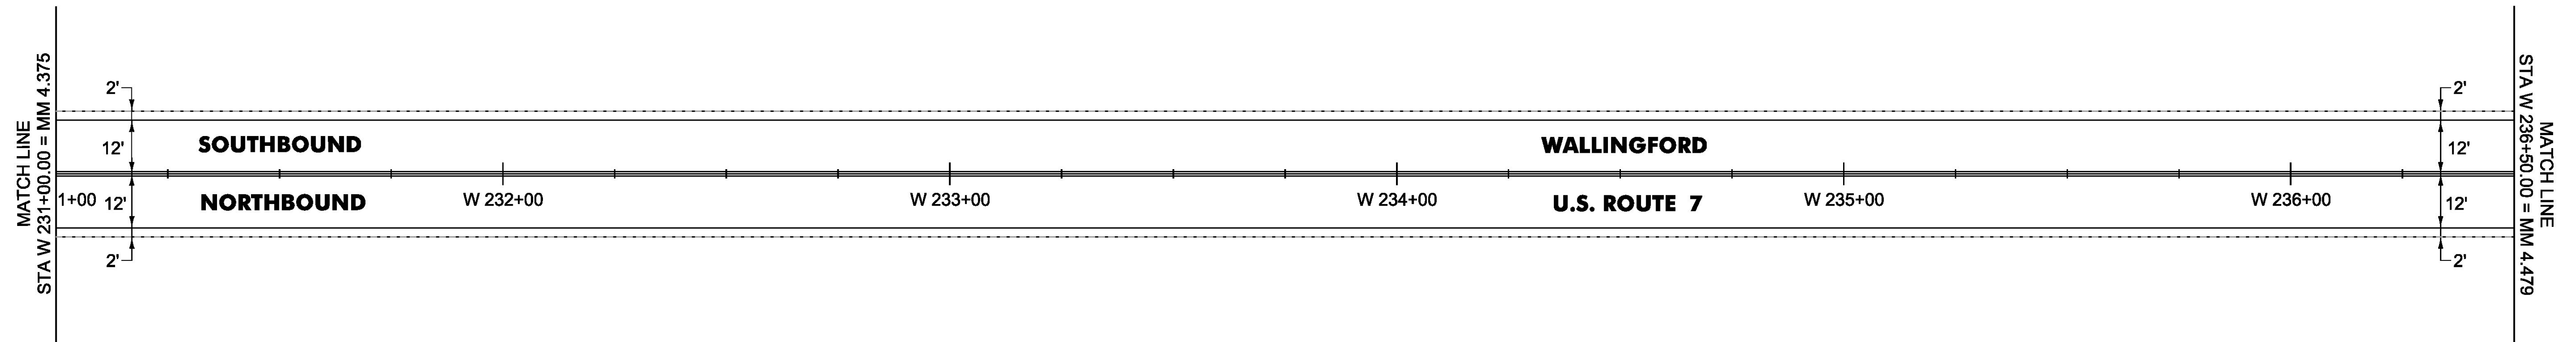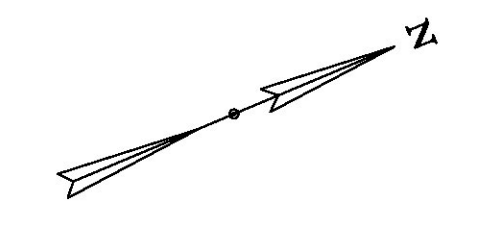

NOT TO SCALE

PROJECT NAME:	MANCHESTER-RUTLAND TOWN
PROJECT NUMBER:	NH SURF(50)
FILE NAME:	layout+35.dgn
PROJECT LEADER:	M. FOWLER
DESIGNED BY:	B. KIPP
PLAN SHEET	35
PLOT DATE:	1/14/2016
DRAWN BY:	B. KIPP
CHECKED BY:	M. FOWLER
SHEET	49 OF 105