


SPECIAL PROVISION(DURABLE 4 INCH WHITE LINE,
POLYUREA)(28 MILS)
W 264+00 TO W 269+50 SOLID LT & RT

SPECIAL PROVISION(DURABLE 4 INCH YELLOW LINE,
POLYUREA)(28 MILS)
W 264+00 TO W 269+50 SOLID LT & RT

TEMPORARY 4 INCH WHITE LINE, PAINT
W 264+00 TO W 269+50 SOLID LT & RT

TEMPORARY 4 INCH YELLOW LINE, PAINT
W 264+00 TO W 269+50 SOLID LT & RT

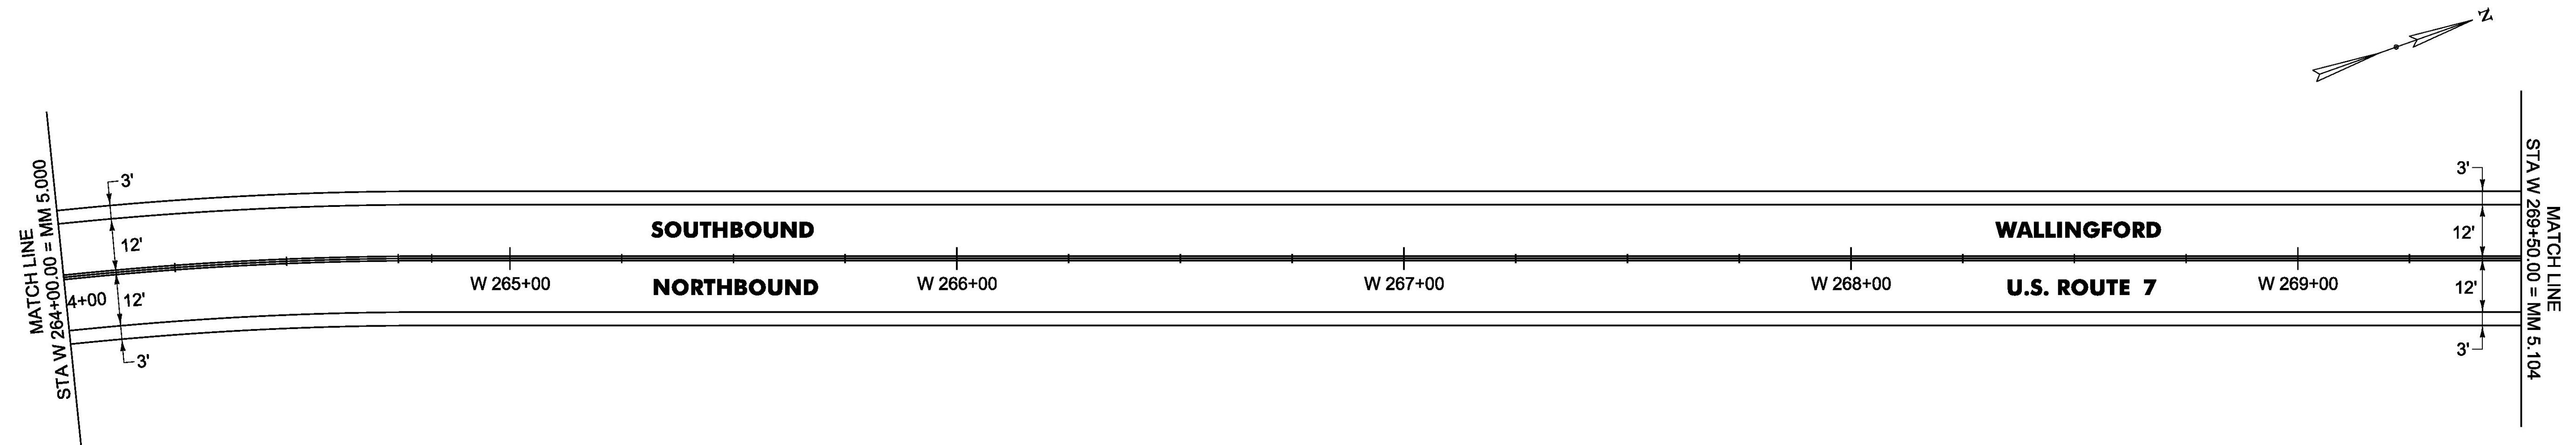

NOT TO SCALE

PROJECT NAME:	MANCHESTER-RUTLAND TOWN
PROJECT NUMBER:	NH SURF(50)
FILE NAME:	layout+38.dgn
PROJECT LEADER:	M. FOWLER
DESIGNED BY:	B. KIPP
PLAN SHEET 38	PLOT DATE: 1/14/2016 DRAWN BY: B. KIPP CHECKED BY: M. FOWLER SHEET 52 OF 105