



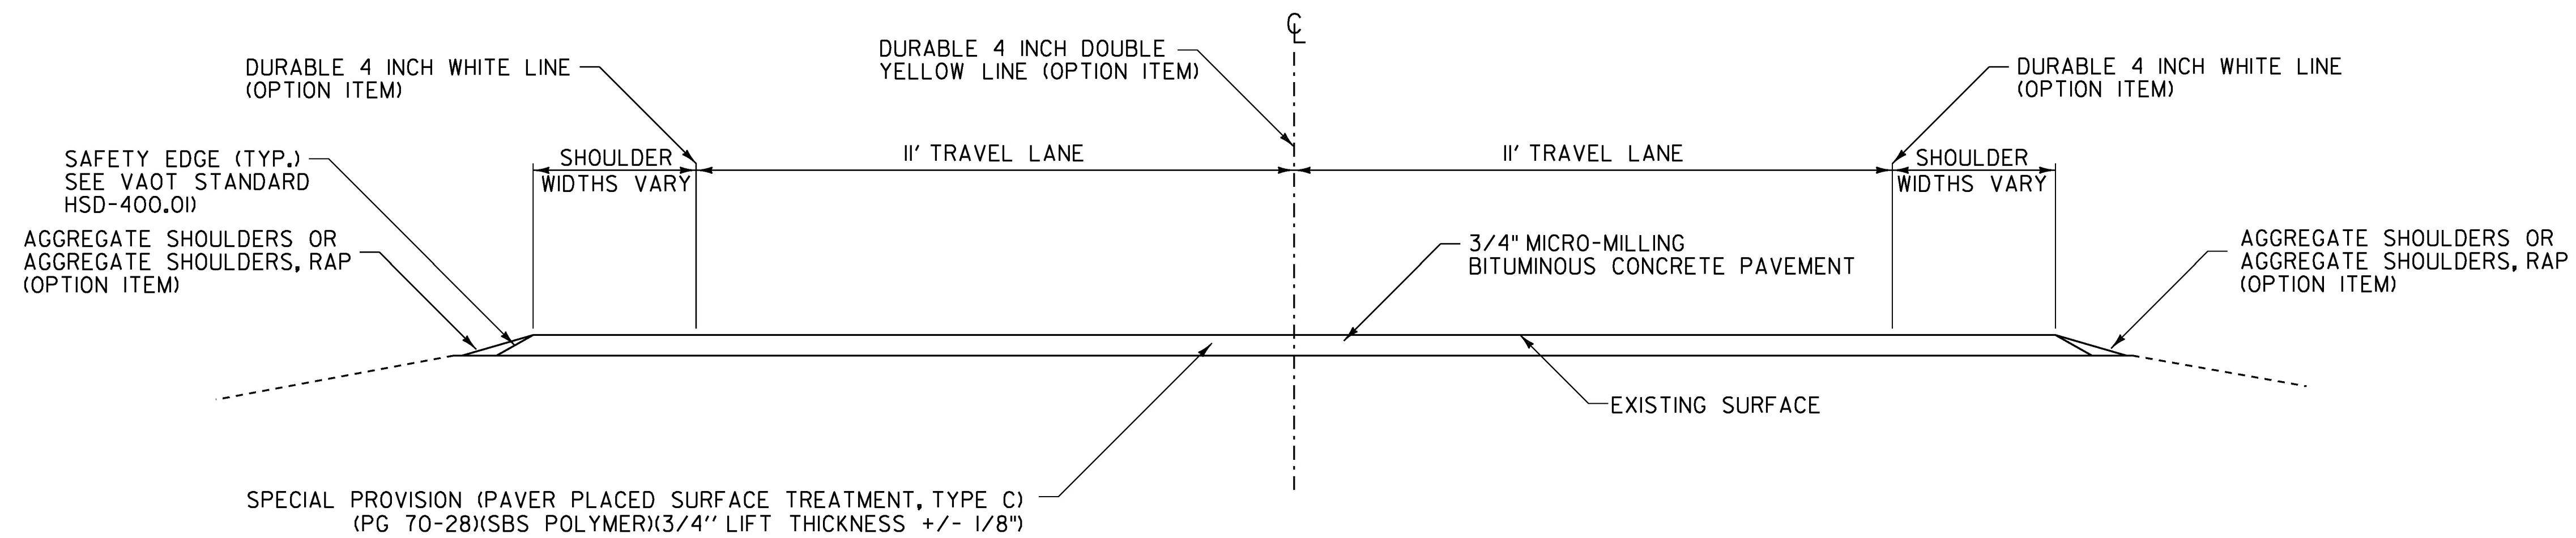

VT ROUTE 9 TYPICAL SECTION
MM 5.672 (BENNINGTON) – MM 2.000 (WILMINGTON)

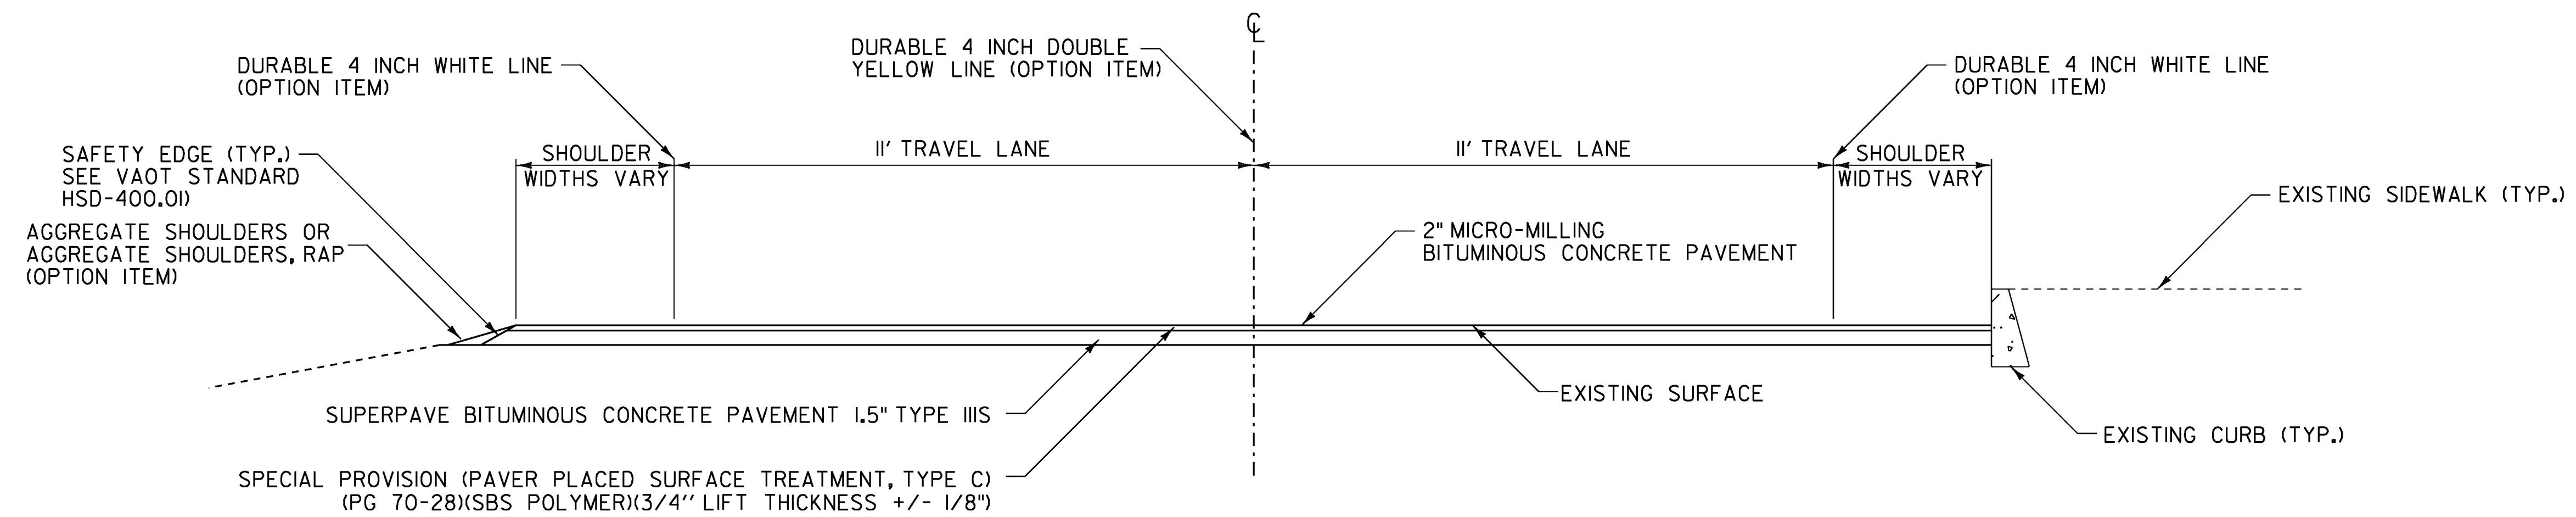

VT ROUTE 9 TYPICAL SECTION
MM 2.000 (WILMINGTON) – MM 4.220 (WILMINGTON)

NOT TO SCALE

PROJECT NAME:	BENNINGTON-WILMINGTON
PROJECT NUMBER:	NH SURF (5I)
FILE NAME: pl4v201Bennington-Wilmington.dgn	PLOT DATE: 06-APR-2017
PROJECT LEADER: M. FOWLER	DRAWN BY: N. PAPPAS
DESIGNED BY: N. PAPPAS	CHECKED BY: M. FOWLER
TYPICAL SECTIONS SHEET 1	SHEET 13 OF 64