



VT ROUTE 9 TYPICAL SECTION
MM 4.220 (WILMINGTON) – MM 7.160 (WILMINGTON)

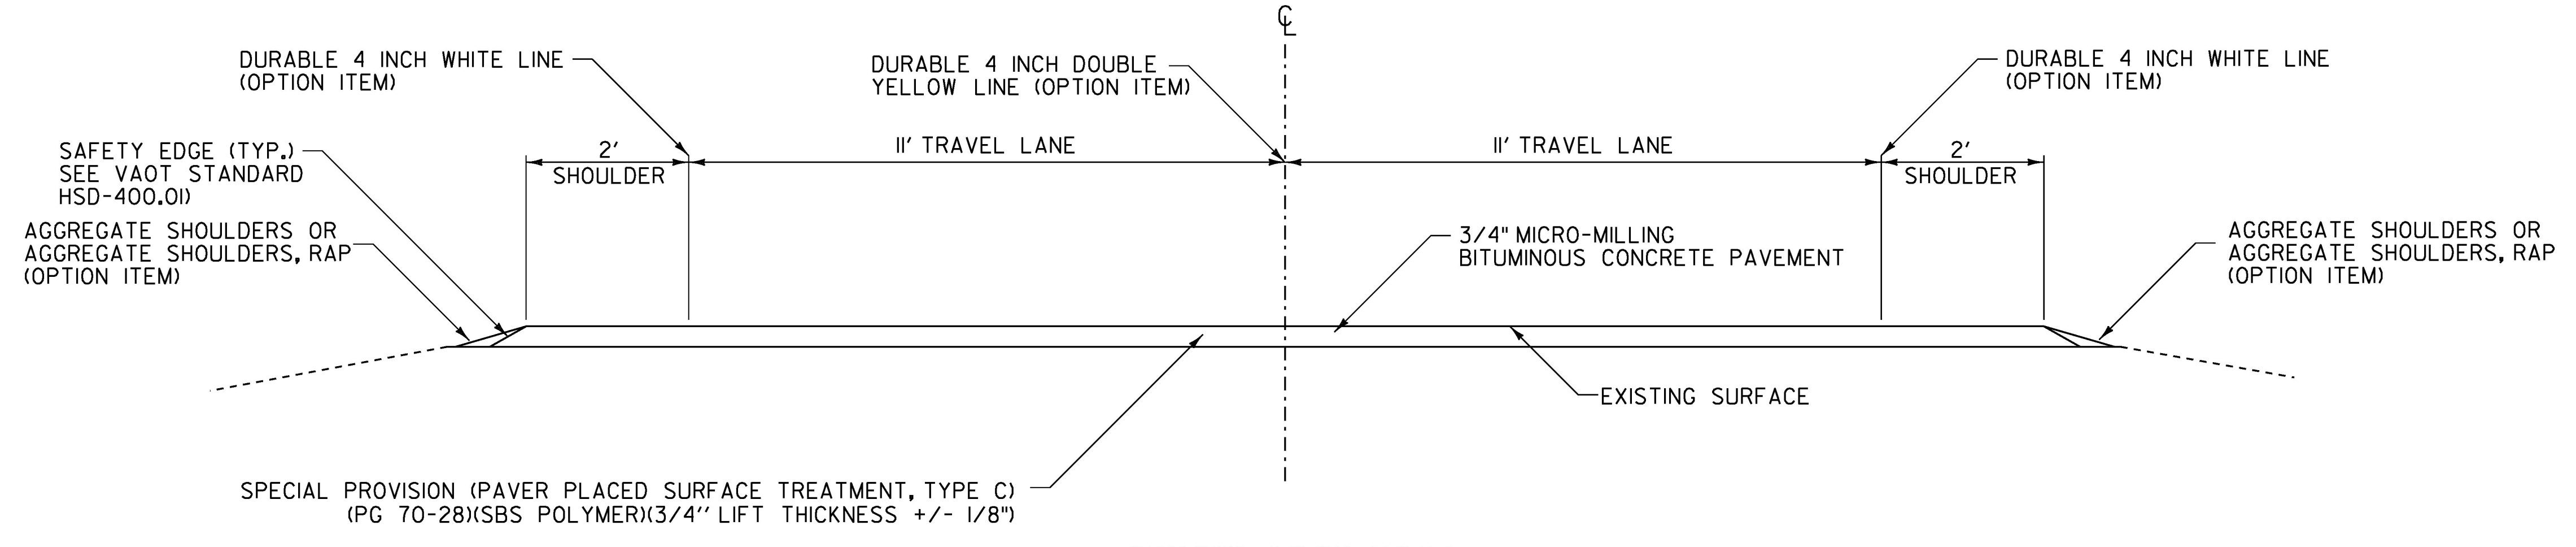

OXBOW LOOP ROAD
WILMINGTON MM 1.012 RT

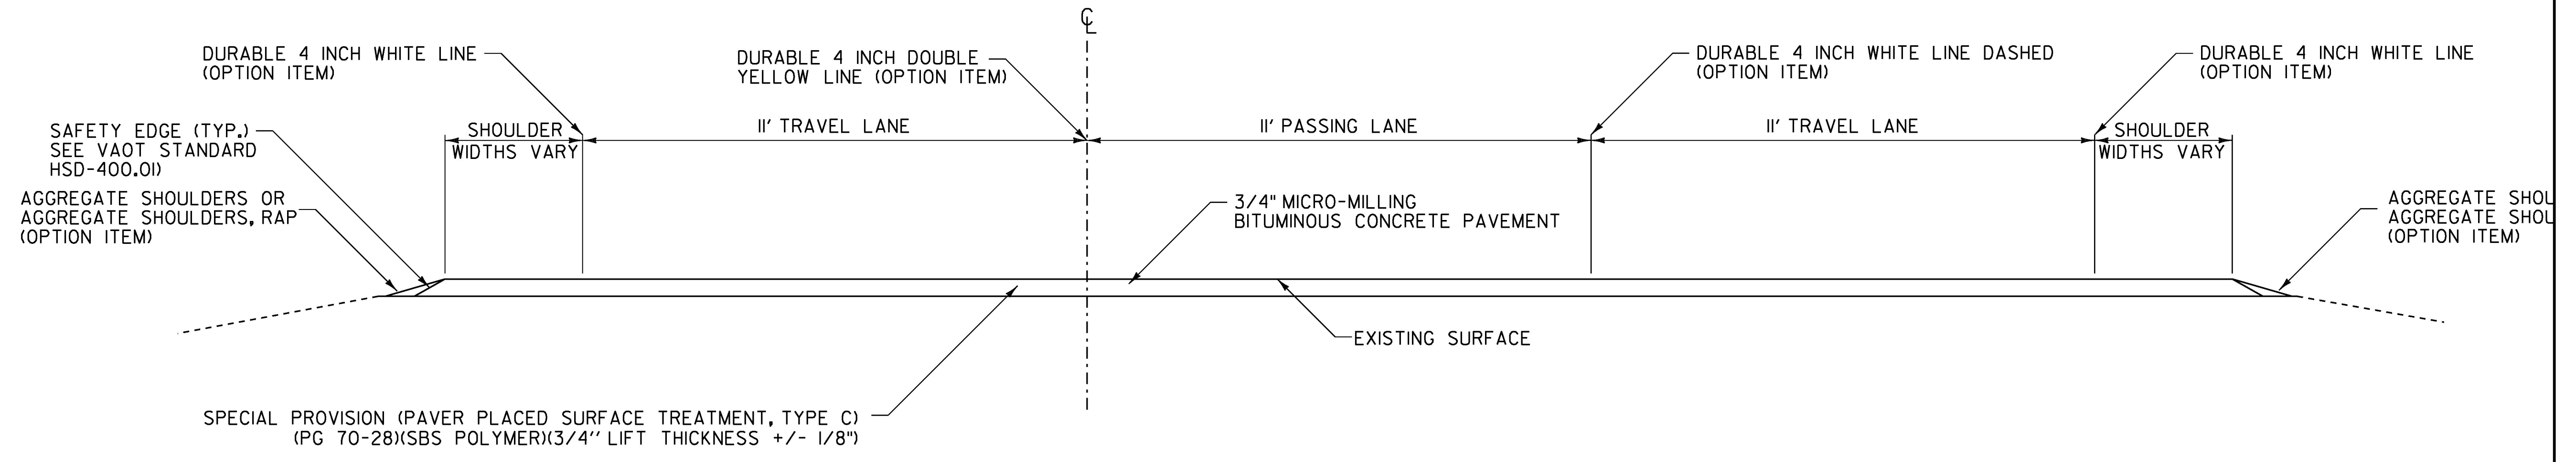

CLIMBING LANE TYPICAL

NOT TO SCALE

PROJECT NAME:	BENNINGTON-WILMINGTON
PROJECT NUMBER:	NH SURF (51)
FILE NAME: p14v201Bennington-Wilmington.dgn	PLOT DATE: 28-MAR-2017
PROJECT LEADER: M. PAPPAS	DRAWN BY: N. PAPPAS
DESIGNED BY: N. PAPPAS	CHECKED BY: M. FOWLER
TYPICAL SECTIONS SHEET 2	SHEET 14 OF 64