

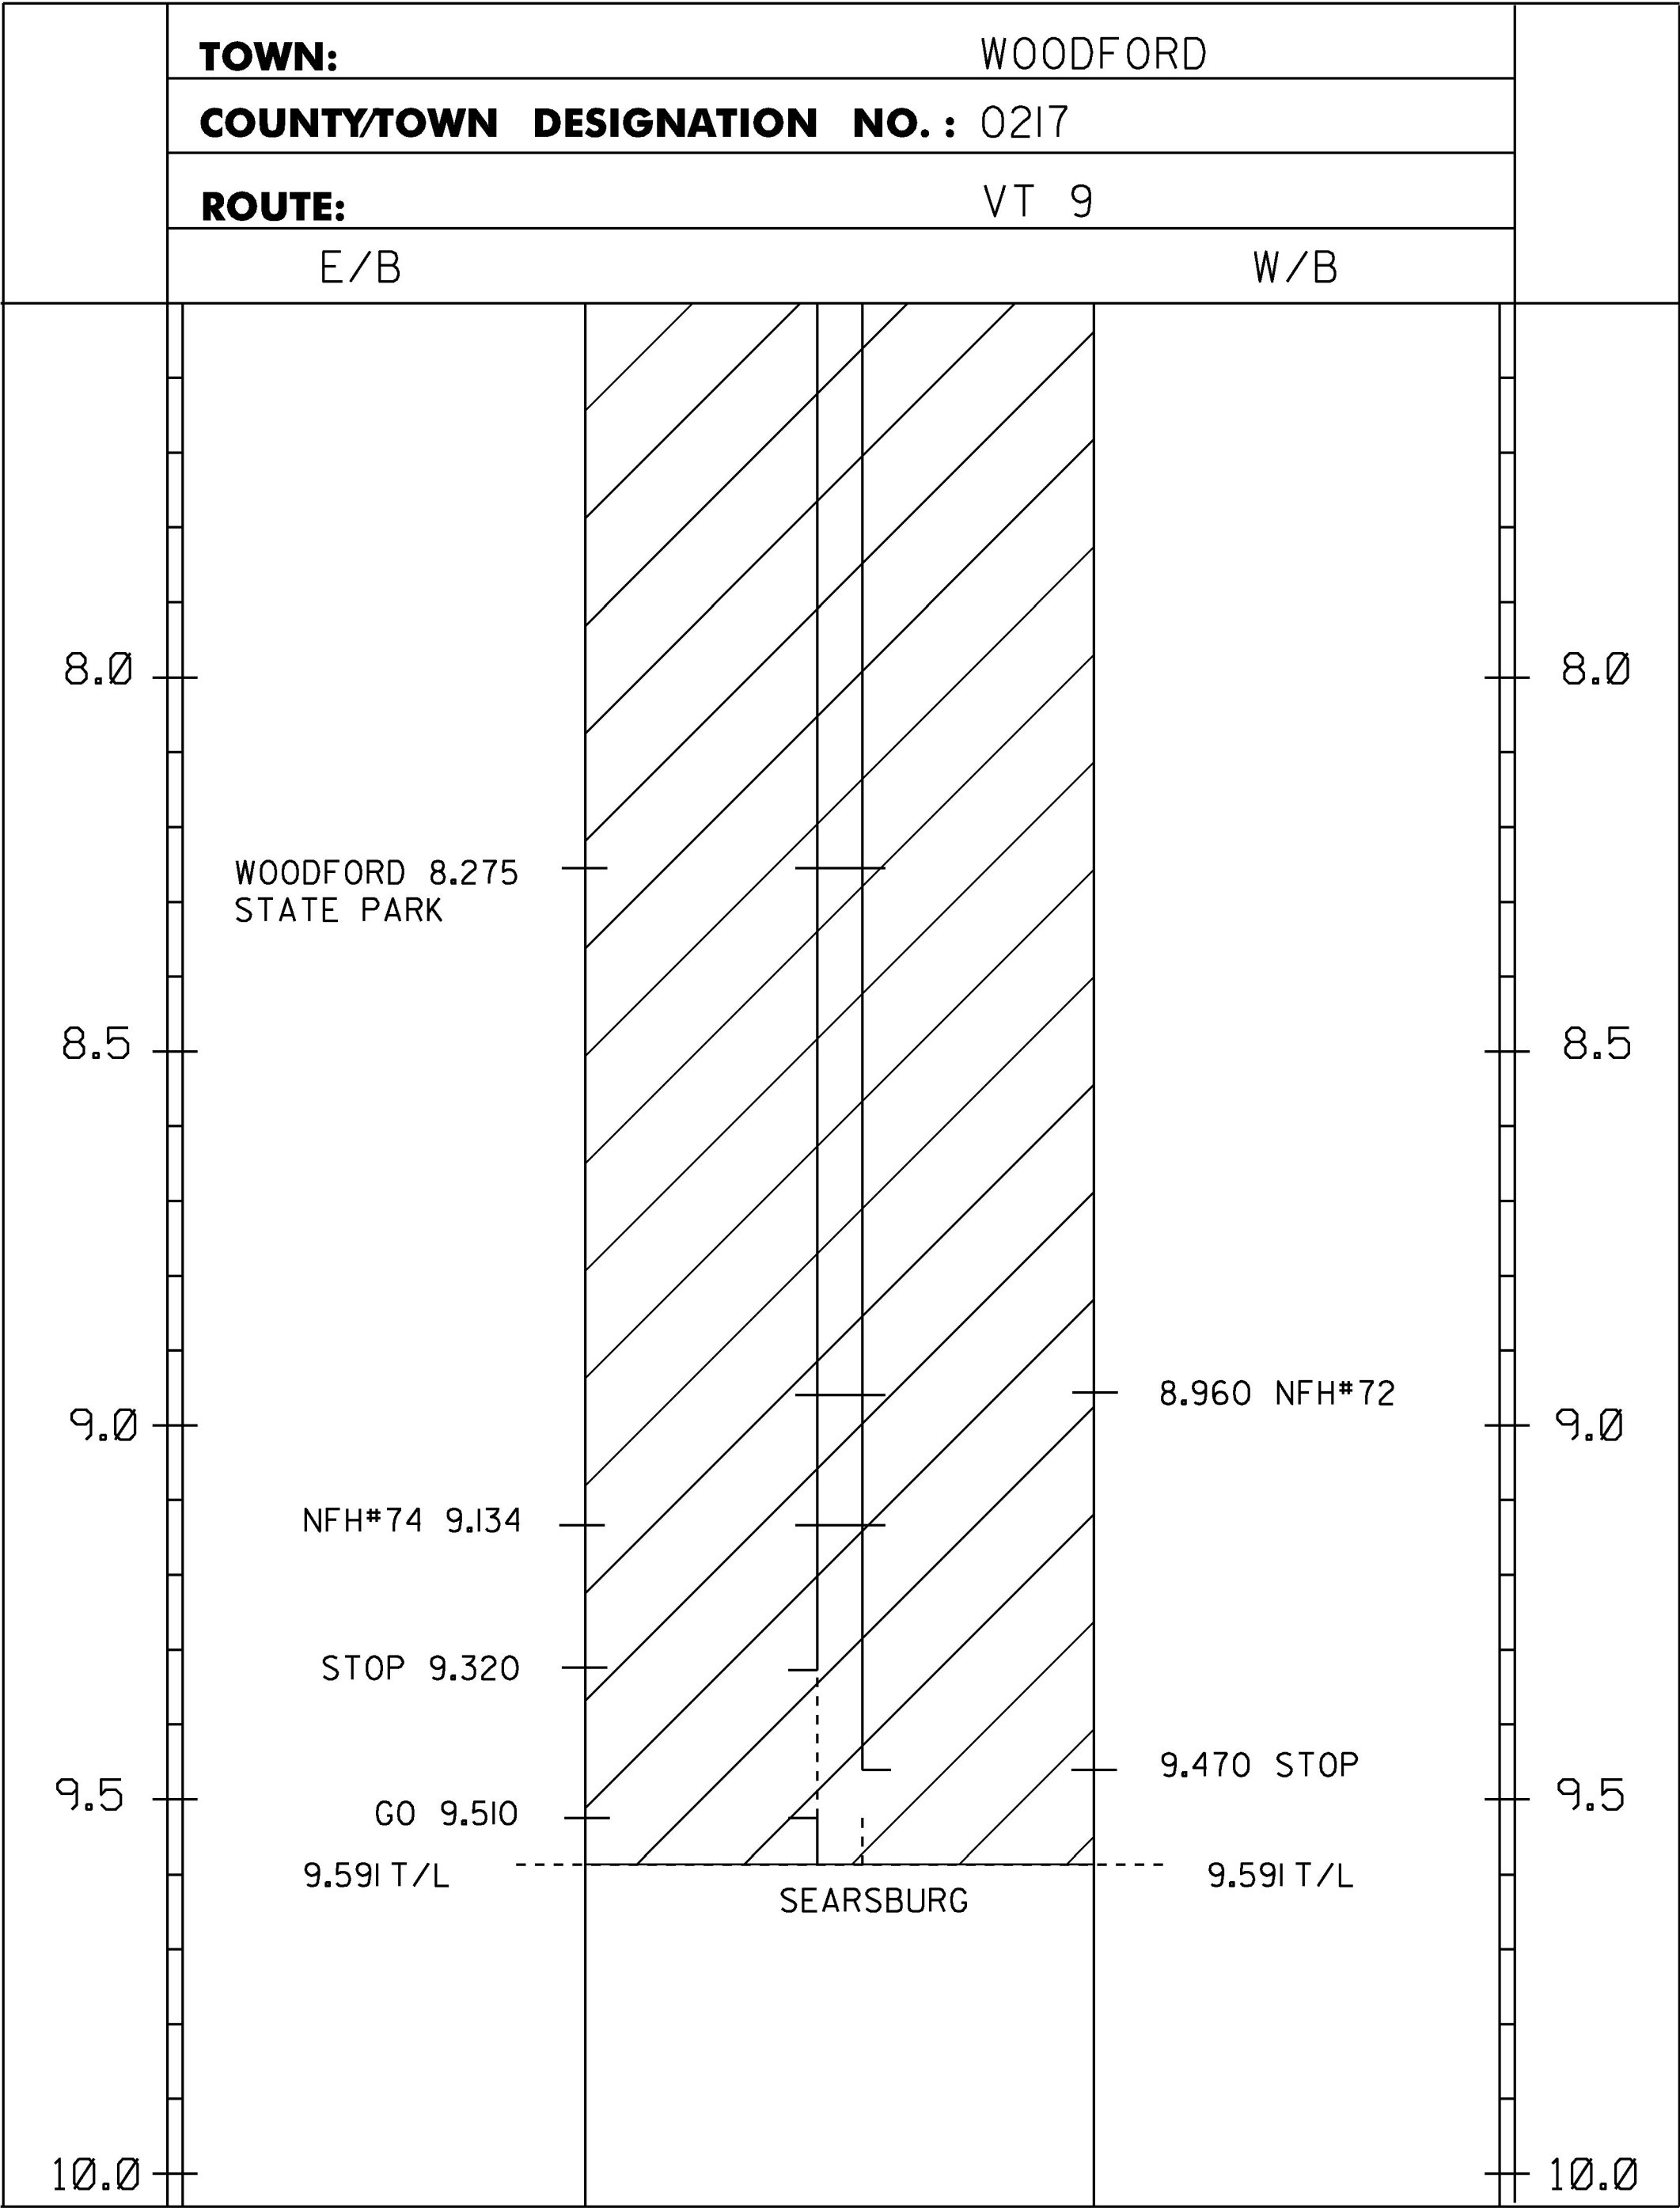


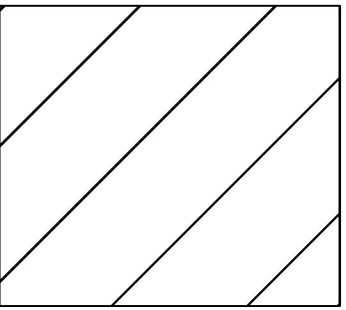

DURABLE 4 INCH WHITE LINE (OPTION BID ITEM)
(ALL LINES WILL INCLUDE EDGE LINE BREAKS AND
RADIUS FOR TOWN HIGHWAYS)
MM 7.500 - MM 2.500 LT & RT
MM 1.725 - MM 2.500 LT
MM 1.725 - MM 2.500 DASHED LT

DURABLE 4 INCH YELLOW LINE (OPTION BID ITEM)
(ALL LINES WILL INCLUDE C/L BREAKS FOR
TOWN HIGHWAYS)
MM 7.500 - MM 9.320 SOLID LT & RT
MM 9.320 - MM 9.470 SOLID LT & DASHED RT
MM 9.470 - MM 9.510 DASHED RT
MM 9.510 - MM 0.050 DASHED LT & SOLID RT
MM 0.050 - MM 2.500 SOLID LT & RT

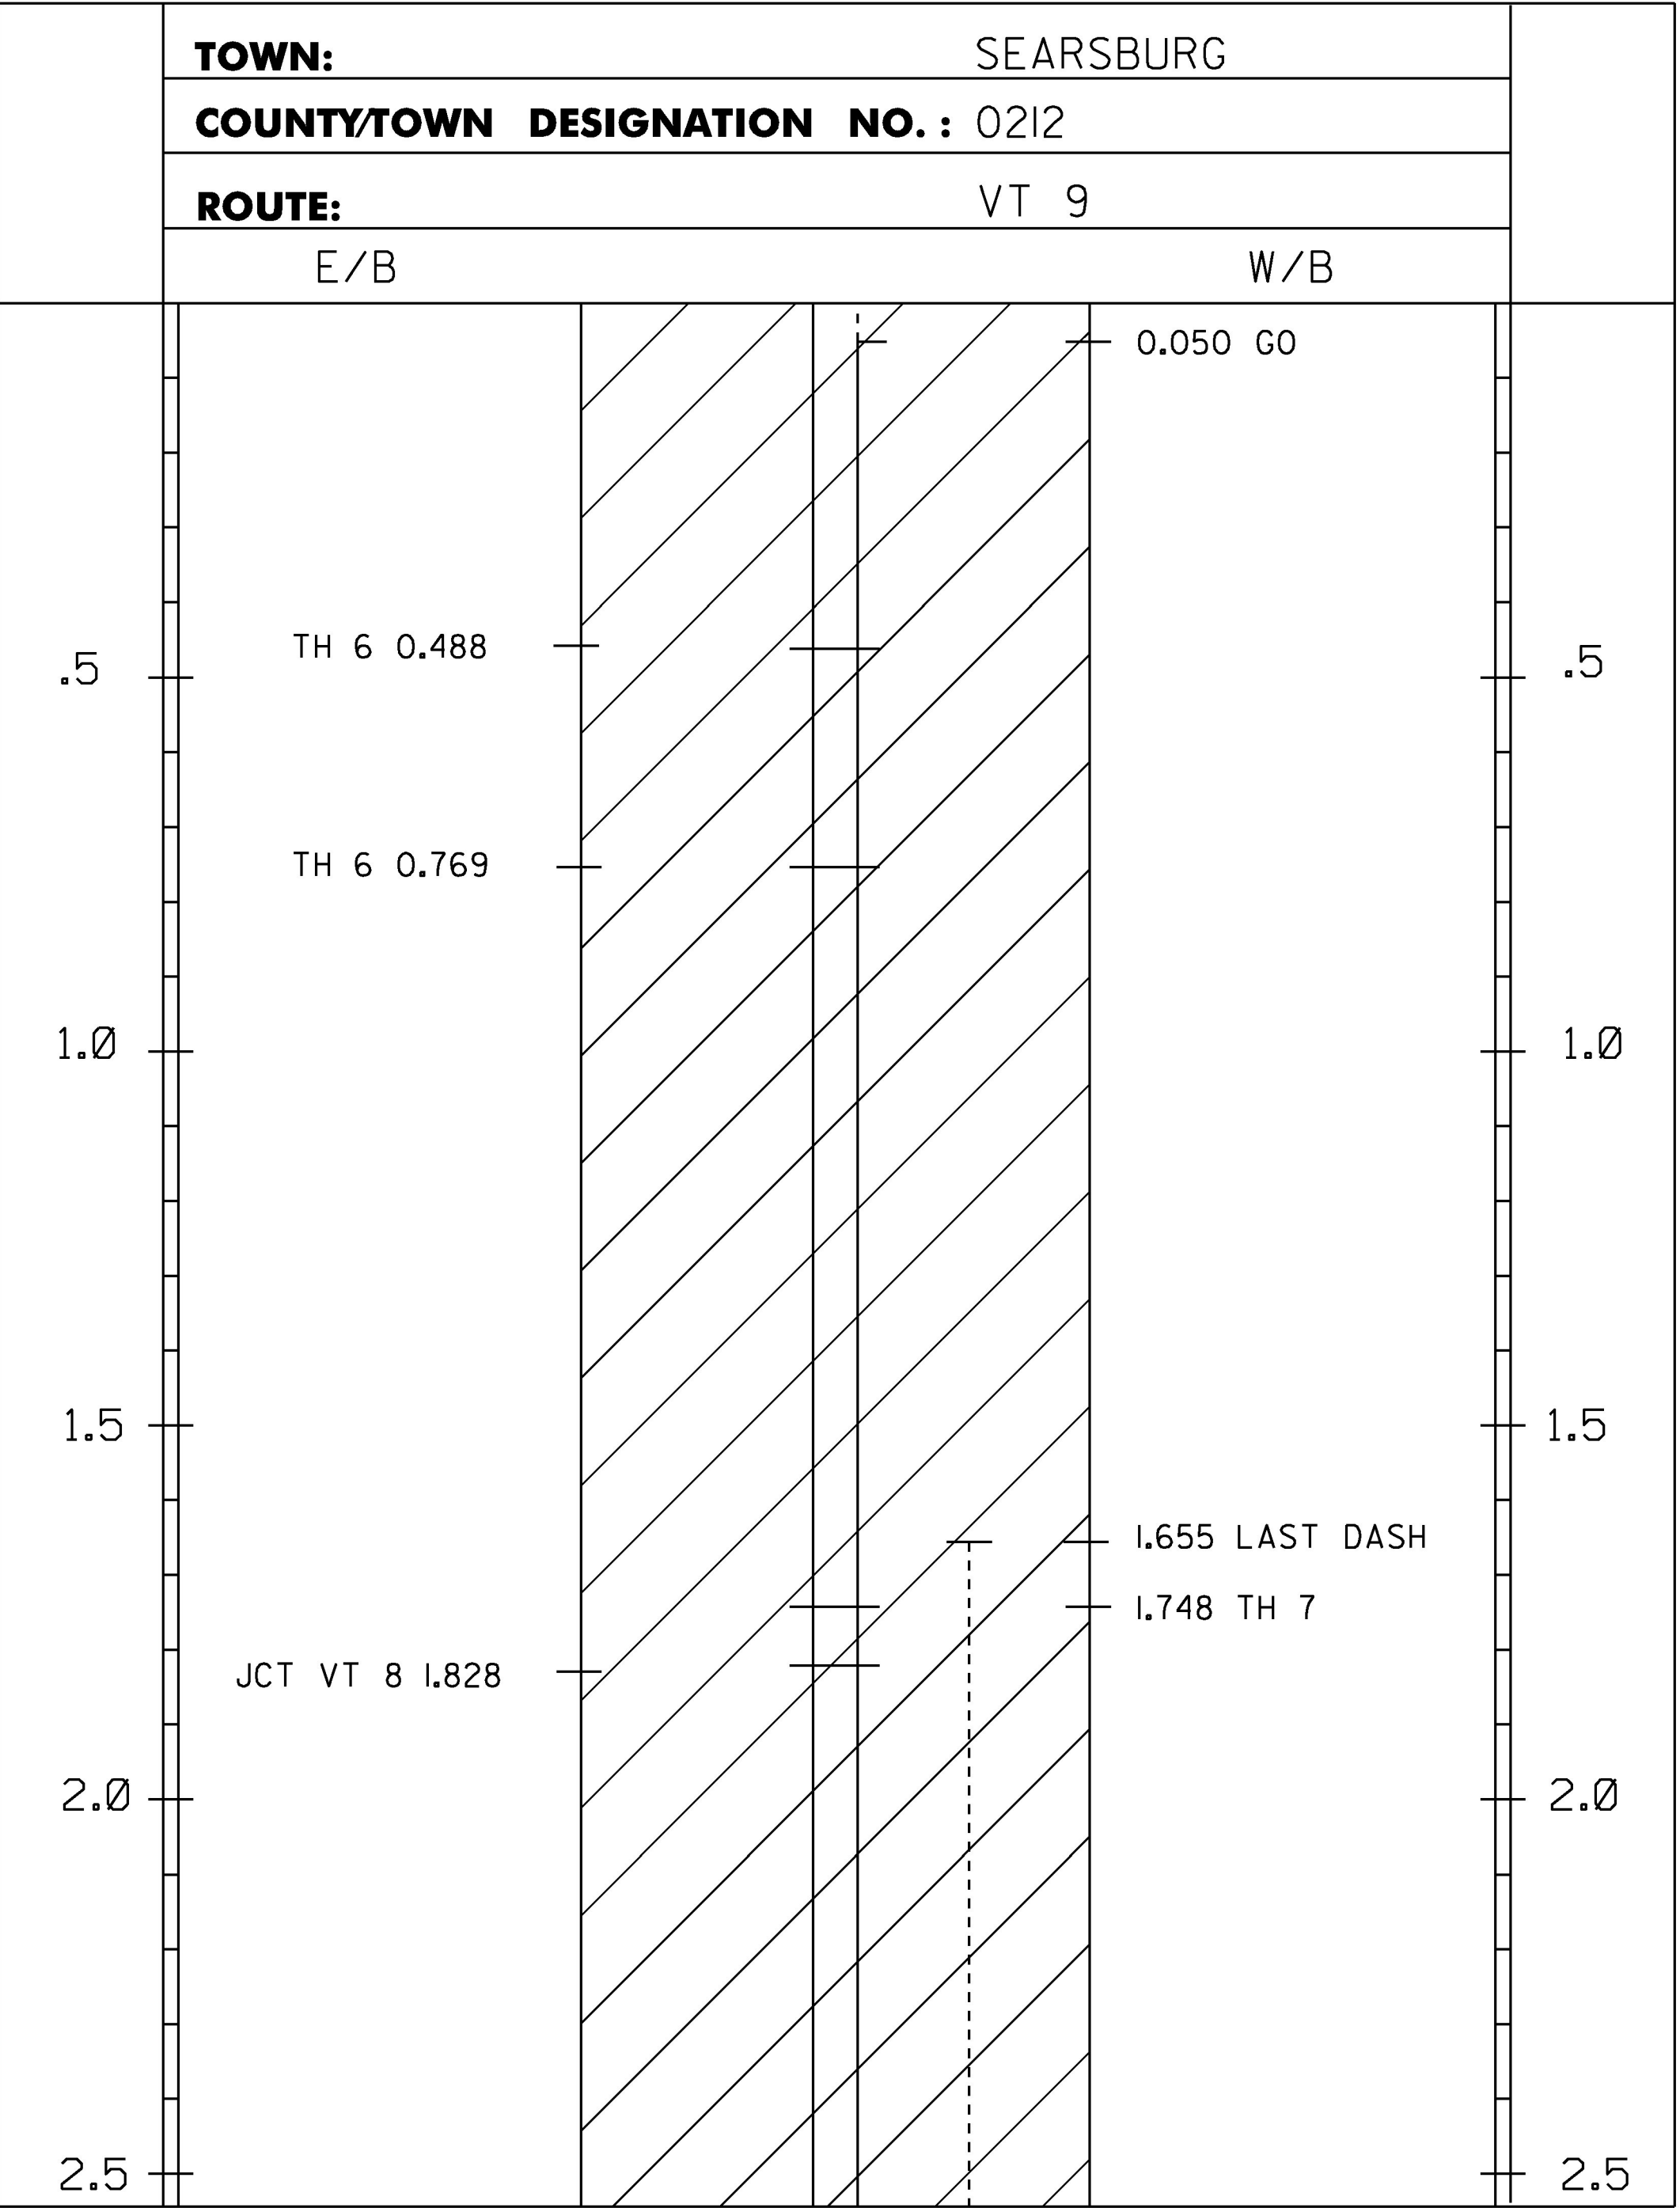

PROJECT AREA

LEGEND
TWBH-THROUGHWAY BEGINS HERE
TWEH-THROUGHWAY ENDS HERE
SHB-STATE HIGHWAY BEGINS
SHE-STATE HIGHWAY ENDS
SL-SPEED LIMIT
T/L-TOWN LINE

NOTES:
1. THIS SHEET TO BE USED FOR THE LAYOUT OF ALL CENTERLINE PAVEMENT MARKINGS.
THE ENGINEER MAY CONTACT KEITH SWEET, PAVEMENT MARKING SUPERVISOR AT
(802) 828-5573 FOR ASSISTANCE LAYING OUT THE CENTERLINE DURING CONSTRUCTION.

NOT TO SCALE

PROJECT NAME:	BENNINGTON-WILMINGTON		
PROJECT NUMBER:	NH SURF (5I)		
FILE NAME:	p14v201Bennington-Wilmington.dgn	DATE:	28-MAR-2017
PROJECT LEADER:	M. FOWLER	DRAWN BY:	N. PAPPAS
DESIGNED BY:	N. PAPPAS	CHECKED BY:	M. FOWLER
LAYOUT SHEET 3		SHEET 22	OF 64