



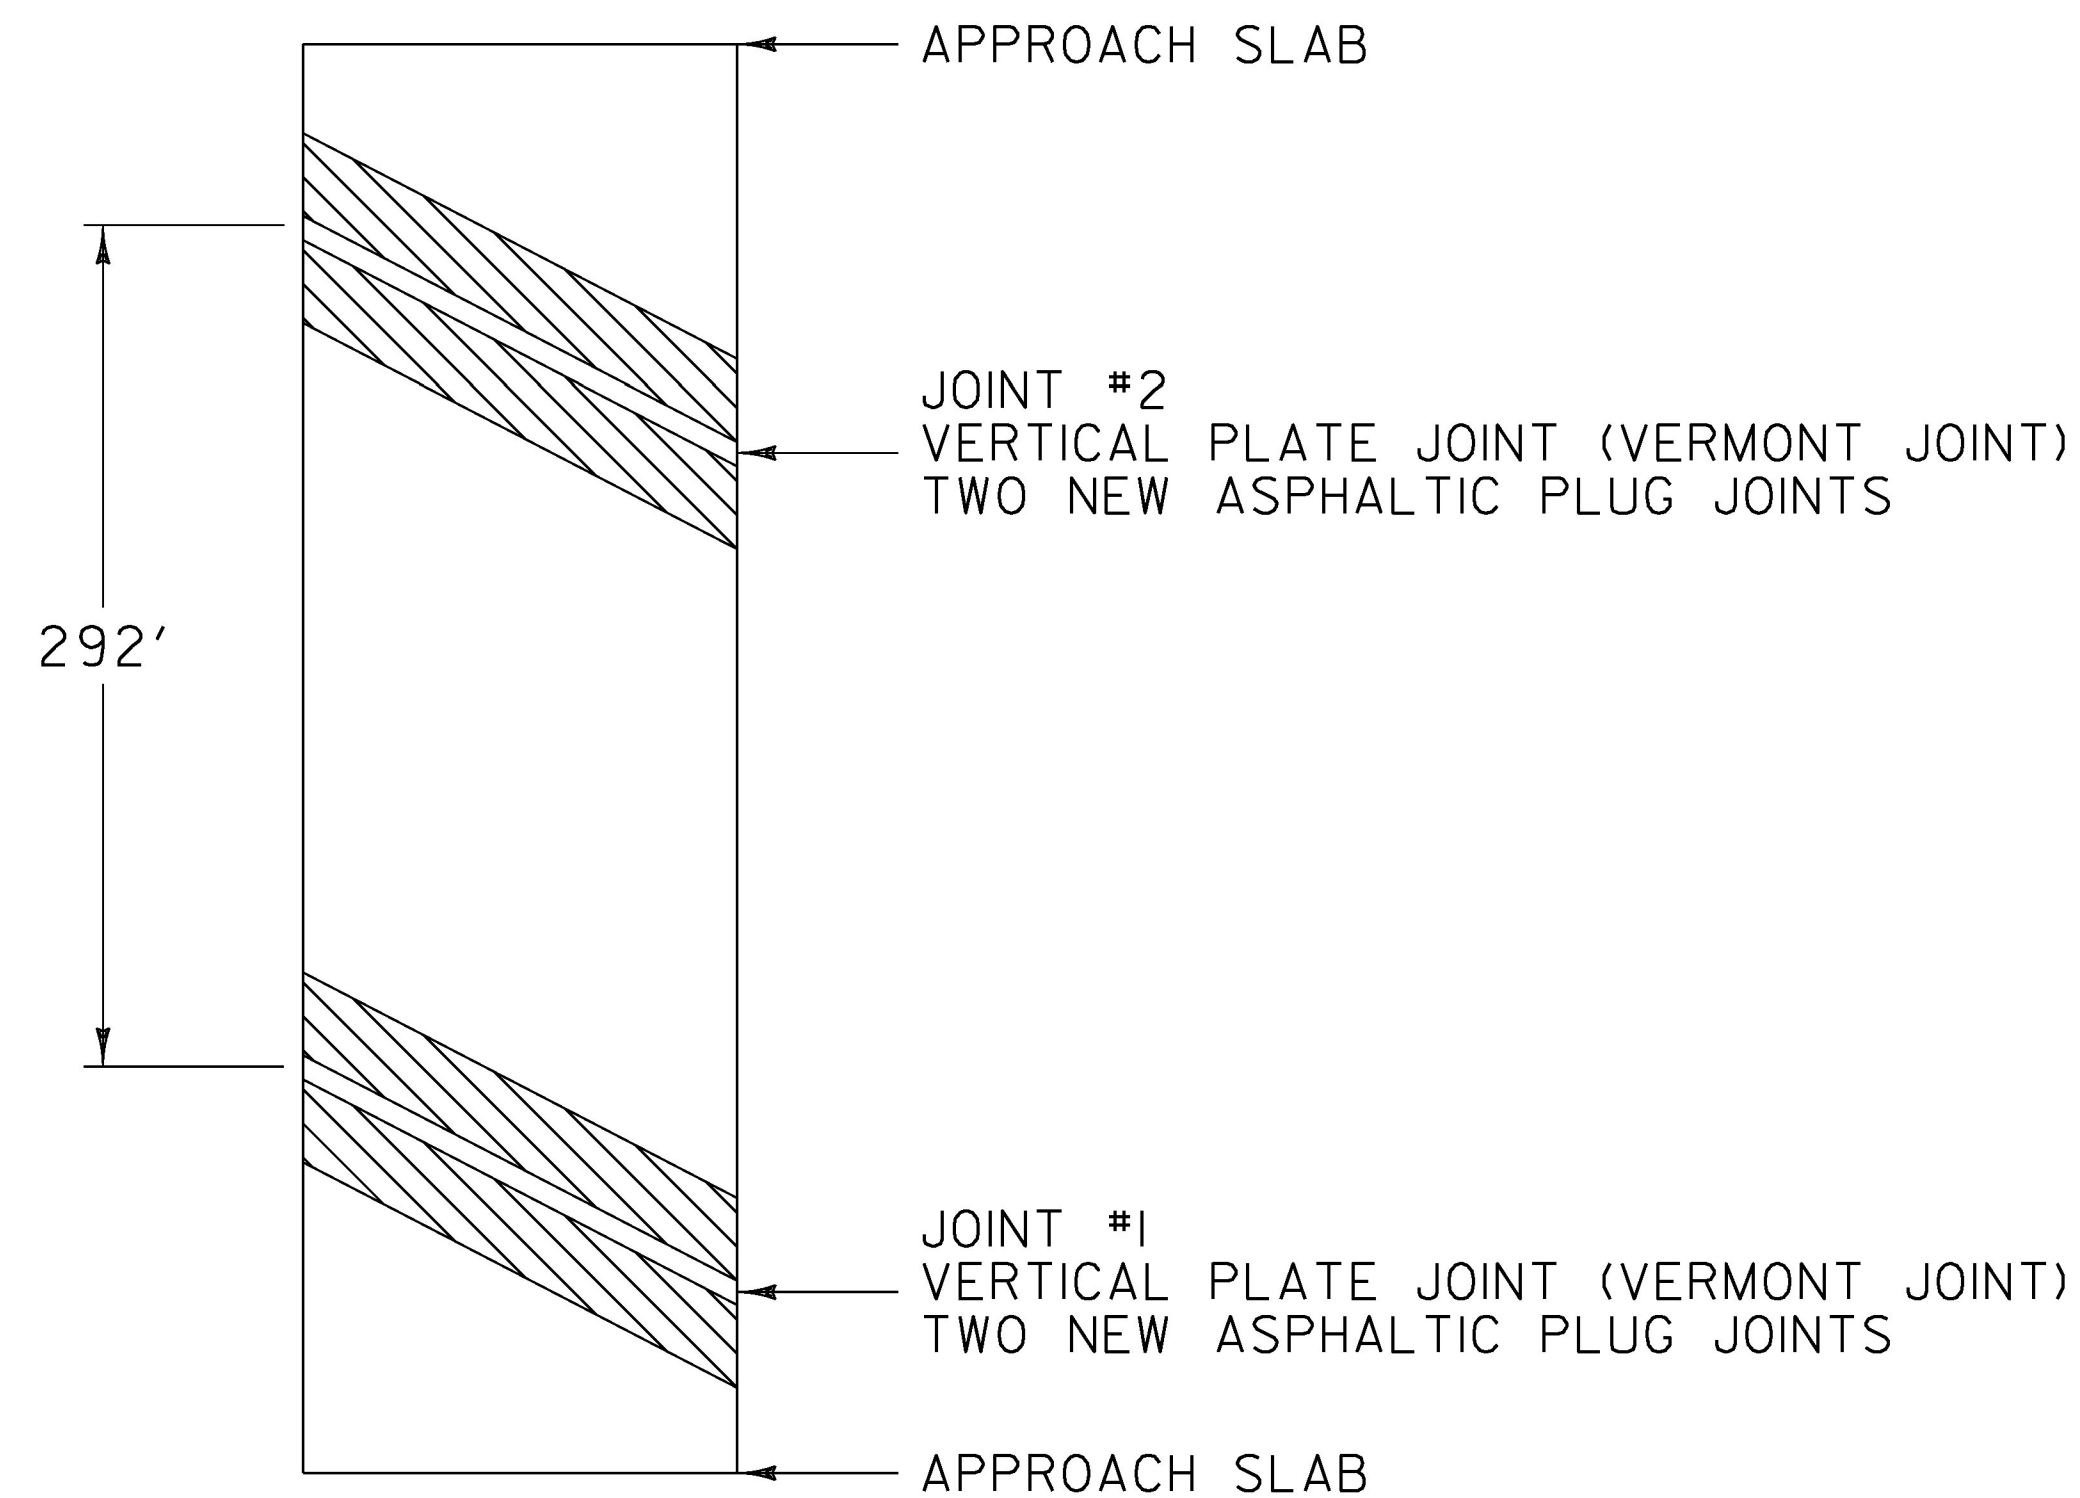


BRIDGE 25A

MM 4.187 SEARSBURG
 LENGTH OF ASPHALTIC PLUG JOINTS:
 JOINT #1 - 2 X 40 = 80'
 JOINT #2 - 2 X 40 = 80'
 TOTAL = 160'

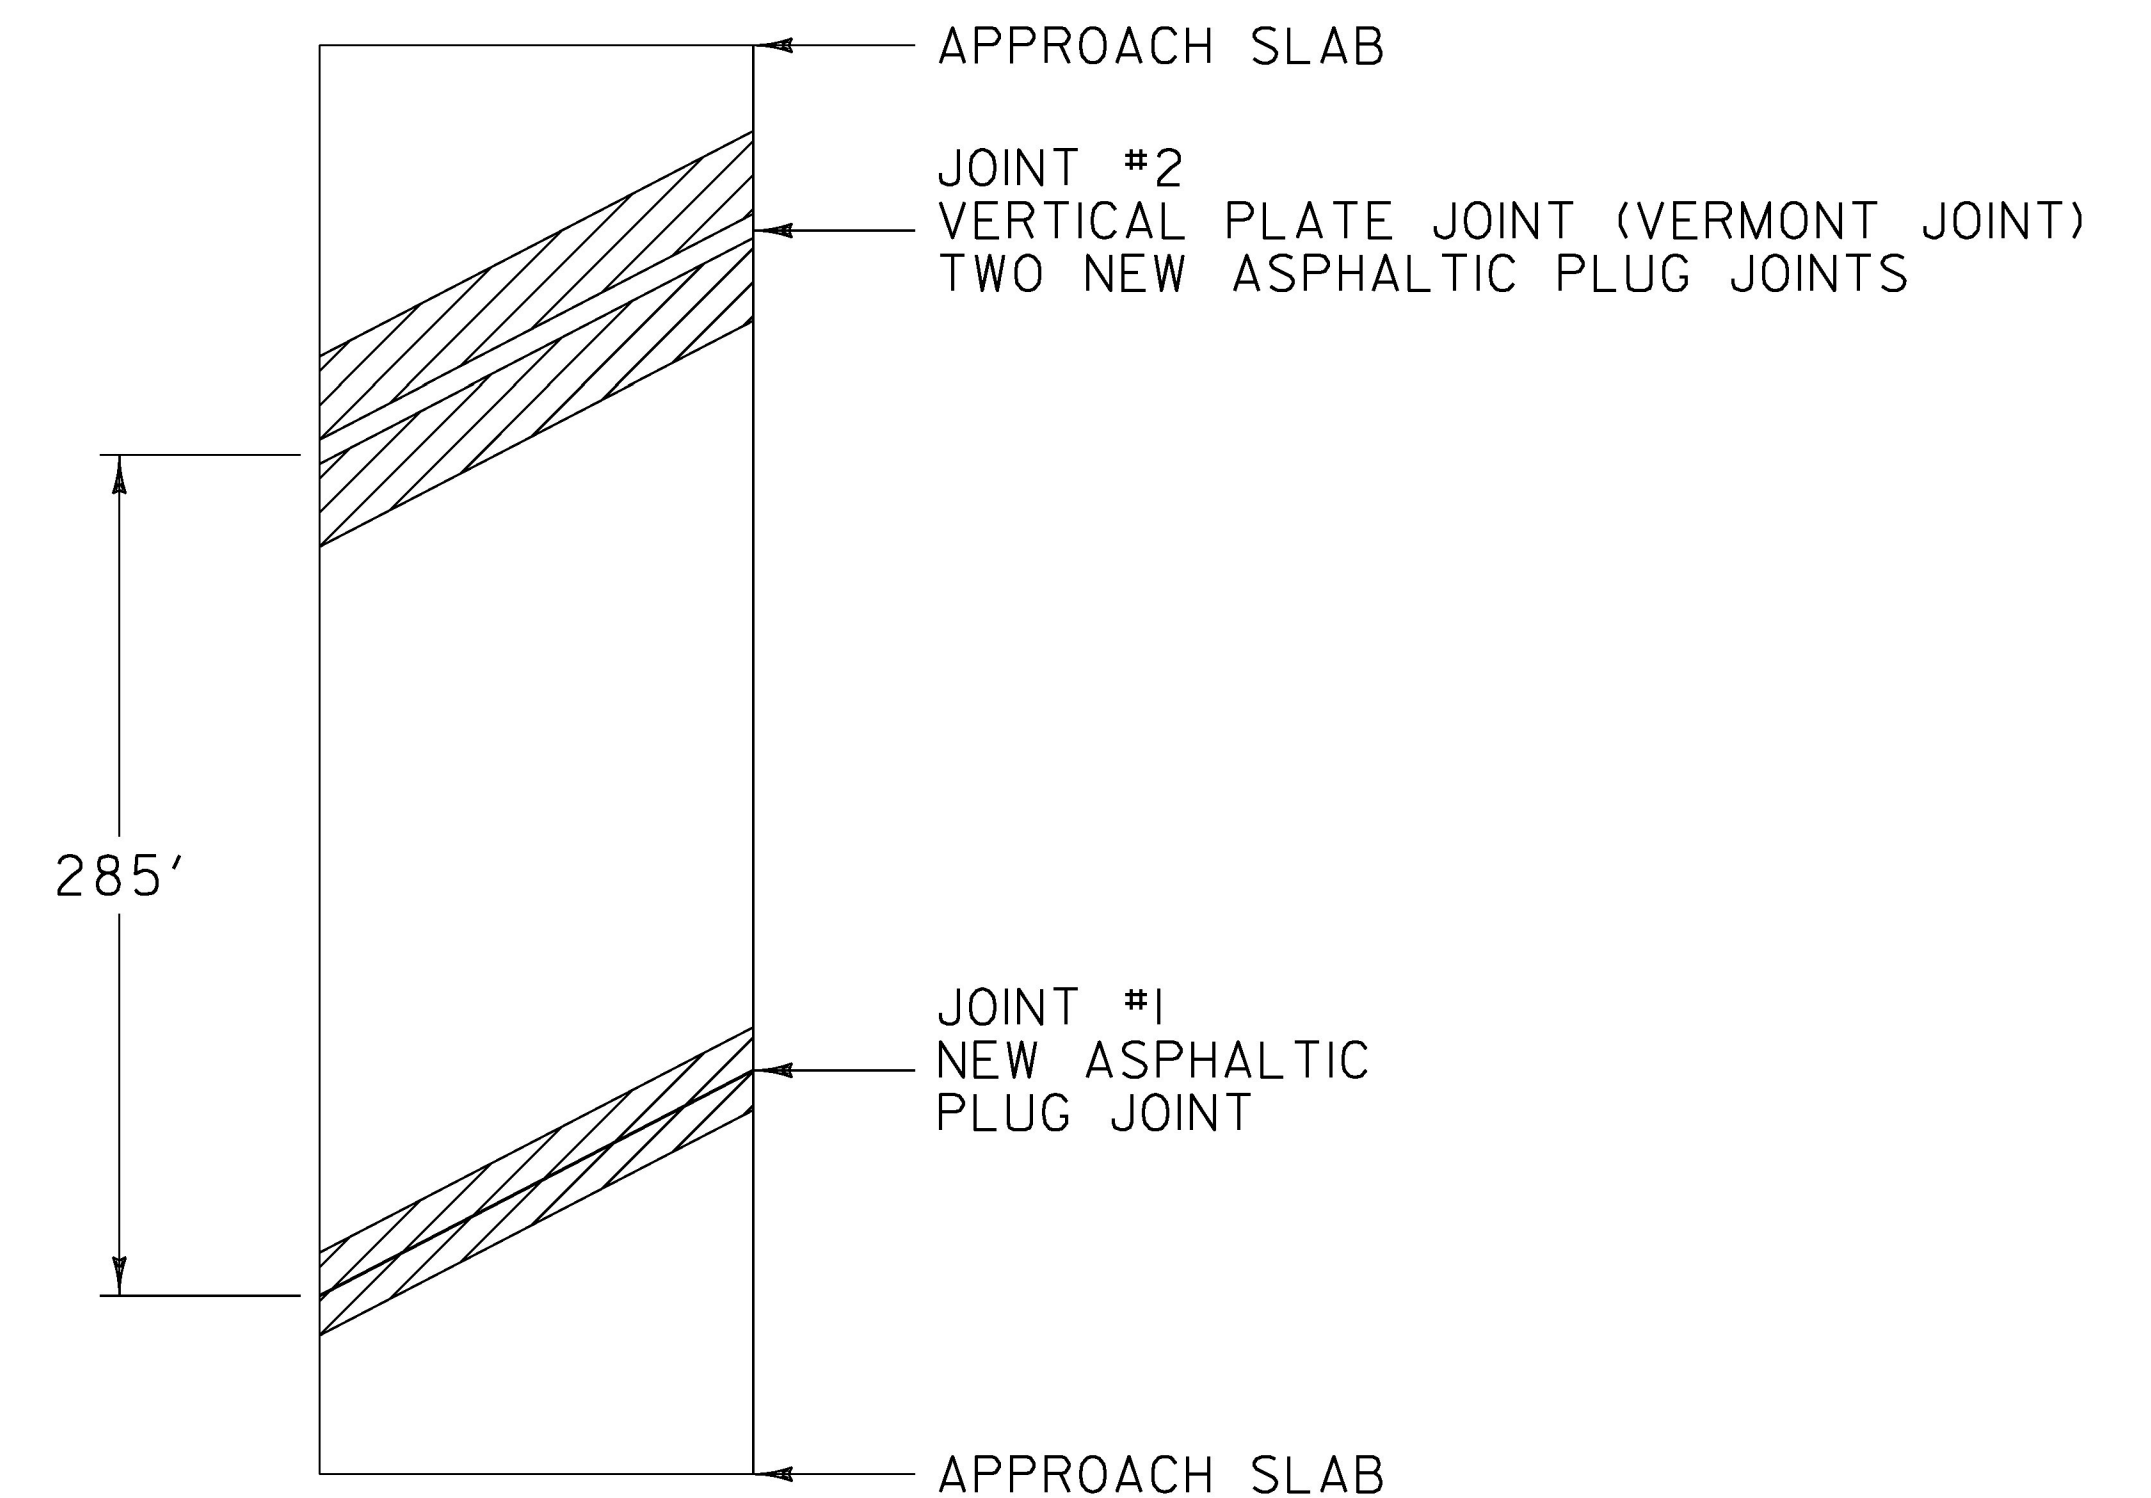

BRIDGE 25B


MM 4.415 SEARSBURG
 LENGTH OF ASPHALTIC PLUG JOINTS:
 JOINT #1 - 62'
 JOINT #2 - 2 X 62 = 124'
 TOTAL = 186'

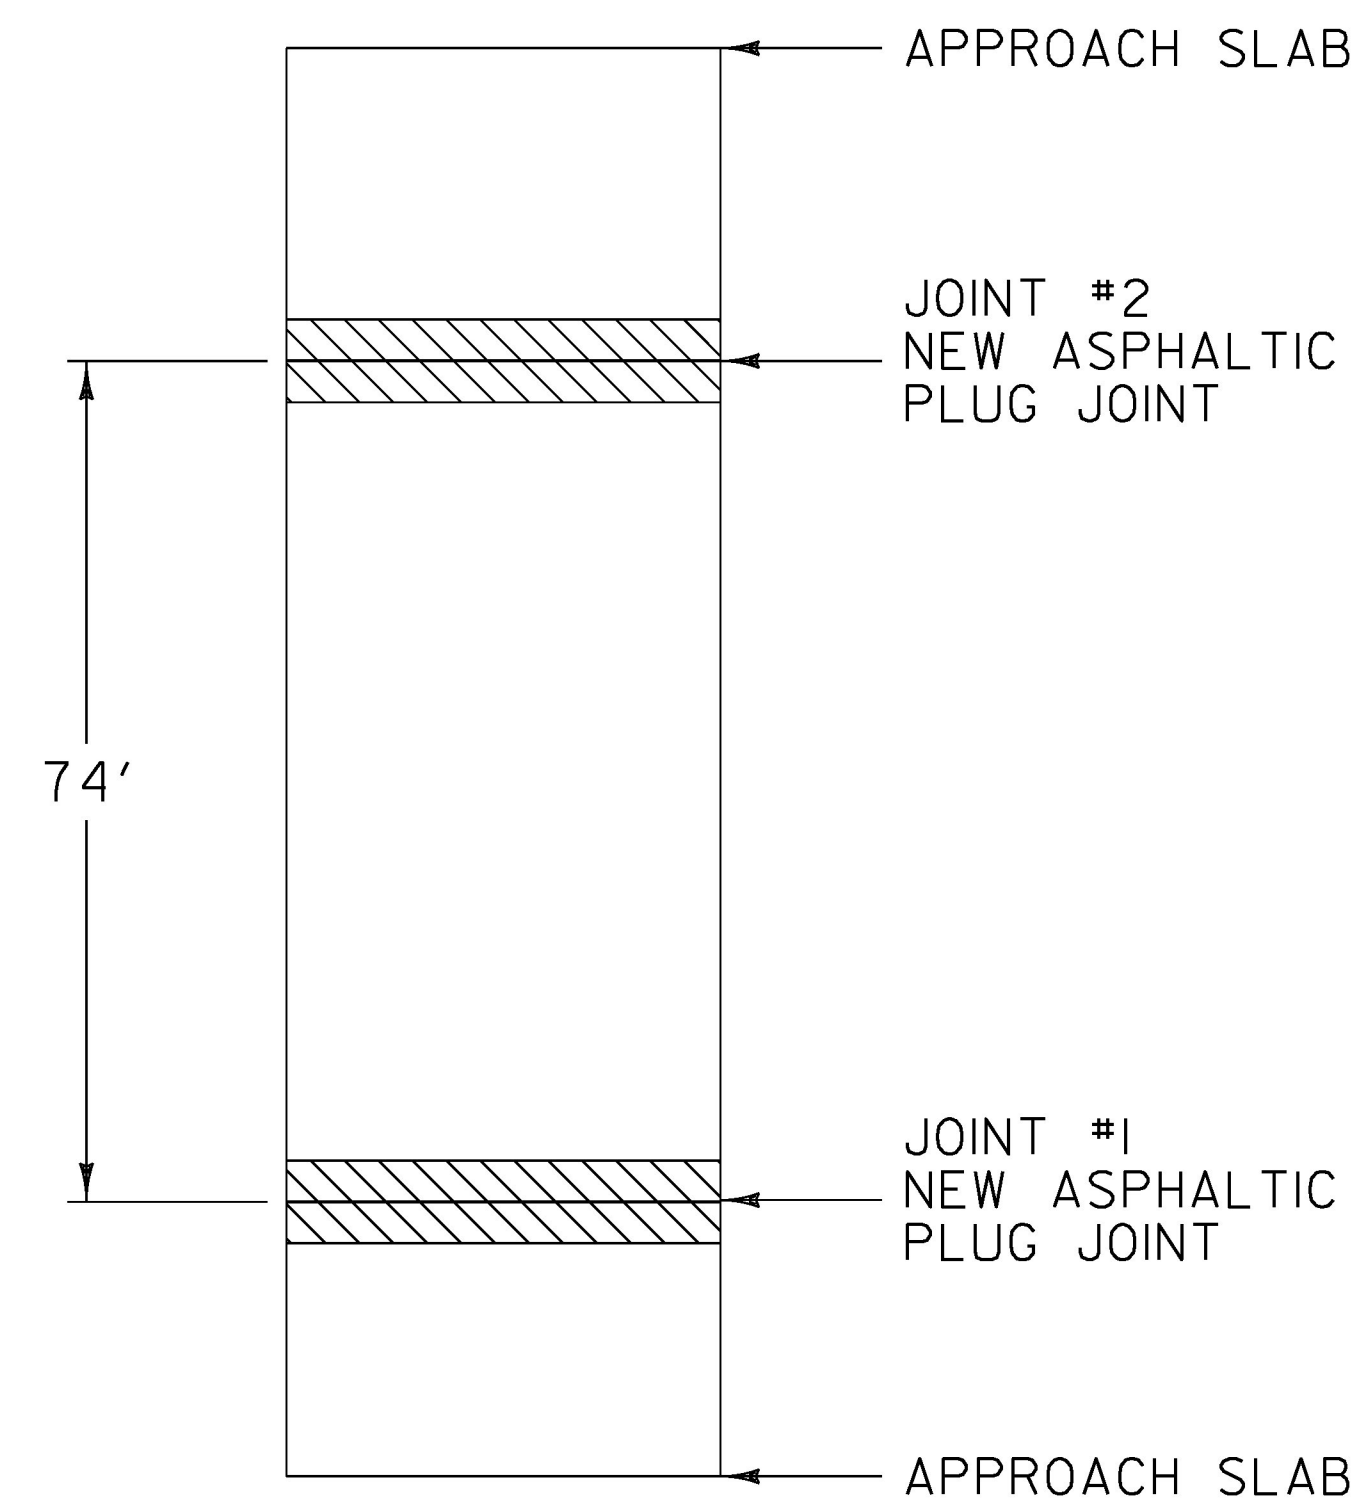

BRIDGE 30

MM 2.270 WILMINGTON
 LENGTH OF ASPHALTIC PLUG JOINTS:
 JOINT #1 - 30'
 JOINT #2 - 30'
 TOTAL = 60'

LEGEND

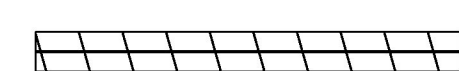

EXISTING BRIDGE JOINTS TO BE
 REPAIRED WITH ASPHALTIC PLUG JOINT

NOT TO SCALE

PROJECT NAME:	BENNINGTON-WILMINGTON
PROJECT NUMBER:	NH SURF (5I)
FILE NAME: pl4v201Bennington-Wilmington.dgn	PLOT DATE: 28-MAR-2017
PROJECT LEADER: M. FOWLER	DRAWN BY: N. PAPPAS
DESIGNED BY: N. PAPPAS	CHECKED BY: M. FOWLER
BRIDGE EXPANSION JOINT DETAIL SHEET 2	SHEET 59 OF 64